



1:100 / A2 scale bar

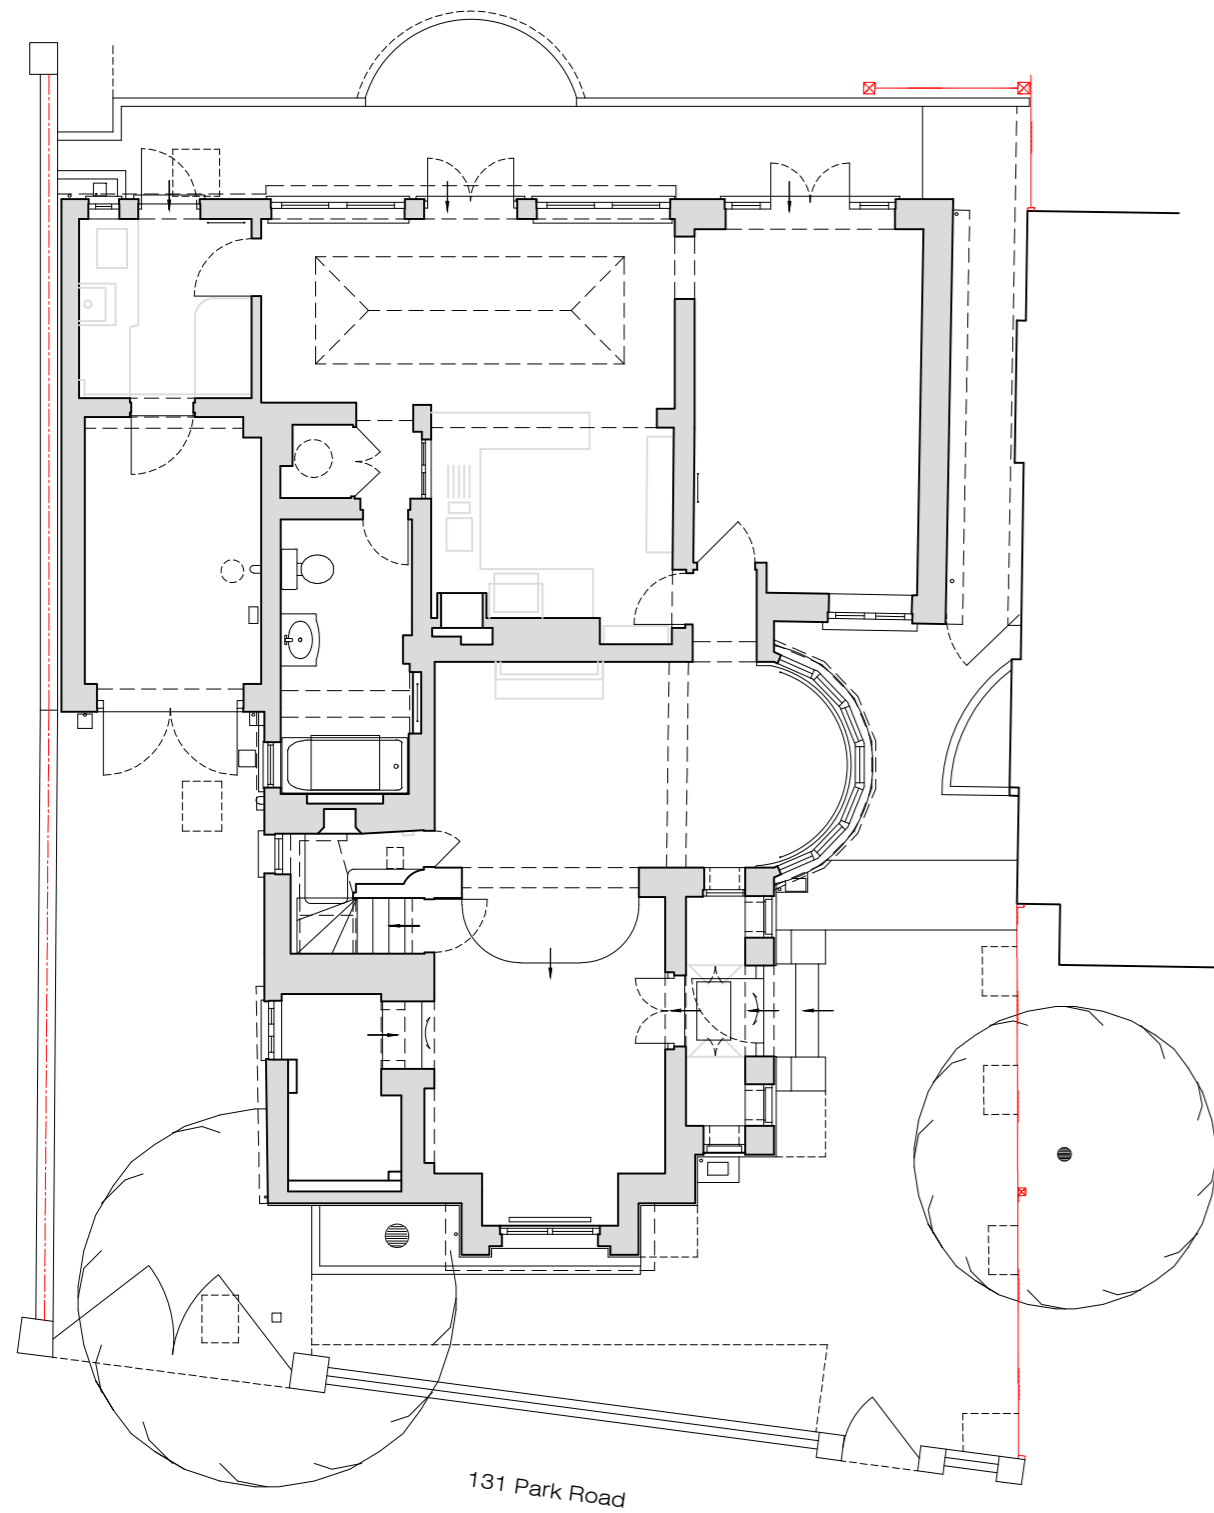

Existing Ground Floor Plan
1:100

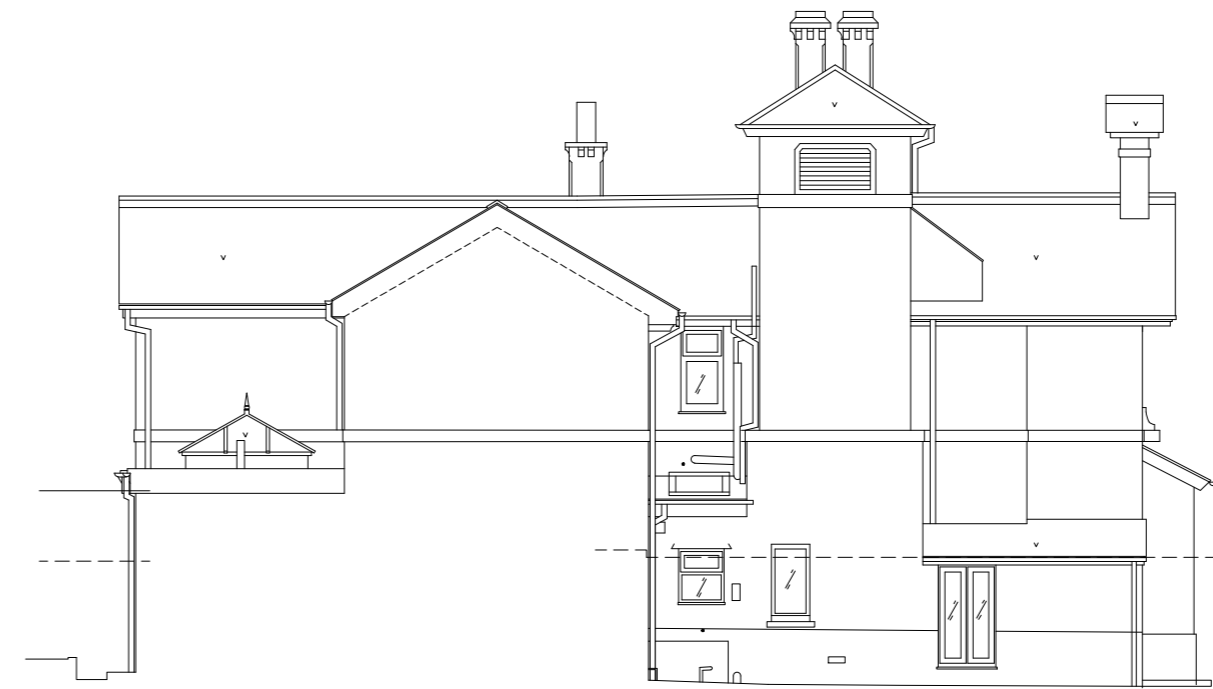

Existing West, Side Elevation
1:100



Existing South, Front Elevation
1:100



Existing East, Side Elevation
1:100

Survey by others: ref: WPG Surveys 5577	REVISIONS			NOTES DO NOT SCALE FROM THIS DRAWING. REPORT ANY ERRORS, OMISSIONS OR INCONSISTENCIES TO ARCHITECTURE WK IMMEDIATELY. DIMENSIONS TO BE CHECKED ON SITE BEFORE FABRICATION. THIS DRAWING IS FOR THE FOLLOWING PURPOSE ONLY: SKETCH <input type="checkbox"/> TENDER <input type="checkbox"/> CONTRACT <input type="checkbox"/> TENDER <input type="checkbox"/> then signed at CONTRACT <input type="checkbox"/>	TO BE READ IN CONJUNCTION WITH THE FOLLOWING DRAWINGS ISSUED BY AWK & OTHERS: <table border="1"> <thead> <tr> <th>DWG No.</th> <th>DWG TITLE</th> <th>ISSUED BY</th> </tr> </thead> <tbody> <tr><td> </td><td> </td><td> </td></tr> <tr><td> </td><td> </td><td> </td></tr> <tr><td> </td><td> </td><td> </td></tr> <tr><td> </td><td> </td><td> </td></tr> <tr><td> </td><td> </td><td> </td></tr> <tr><td> </td><td> </td><td> </td></tr> <tr><td> </td><td> </td><td> </td></tr> <tr><td> </td><td> </td><td> </td></tr> <tr><td> </td><td> </td><td> </td></tr> <tr><td> </td><td> </td><td> </td></tr> </tbody> </table>	DWG No.	DWG TITLE	ISSUED BY																															architecture : wk ltd. <small>© copyright protected</small> <small>The Powder Rooms, 69-71 Broad Street, Teddington, TW11 8QZ</small> <small>Tel: (+44) 0208 977 6999</small> <small>Web: www.architecturewk.com</small> <small>Email: studio@architecturewk.com</small>	JOB TITLE Little Lodge, 131 Park Road, TW11 0BS
	DWG No.	DWG TITLE	ISSUED BY																																					
<table border="1"> <thead> <tr> <th>REV</th> <th>DATE</th> <th>BRIEF DESCRIPTION</th> </tr> </thead> <tbody> <tr> <td>-</td> <td>-</td> <td>-</td> </tr> </tbody> </table>	REV	DATE	BRIEF DESCRIPTION	-	-	-	DWG TITLE Measured Survey	DWG NO. 1340-SV2-01 REV -	<table border="1"> <thead> <tr> <th>SCALE</th> <th>DRAWN BY</th> <th>CHECK BY</th> <th>DATE</th> </tr> </thead> <tbody> <tr> <td>as shown @ A2</td> <td>others</td> <td>wk</td> <td>Mar '24</td> </tr> </tbody> </table>	SCALE	DRAWN BY	CHECK BY	DATE	as shown @ A2	others	wk	Mar '24																							
REV	DATE	BRIEF DESCRIPTION																																						
-	-	-																																						
SCALE	DRAWN BY	CHECK BY	DATE																																					
as shown @ A2	others	wk	Mar '24																																					