


01 Front Elevation
1:50 @ A3

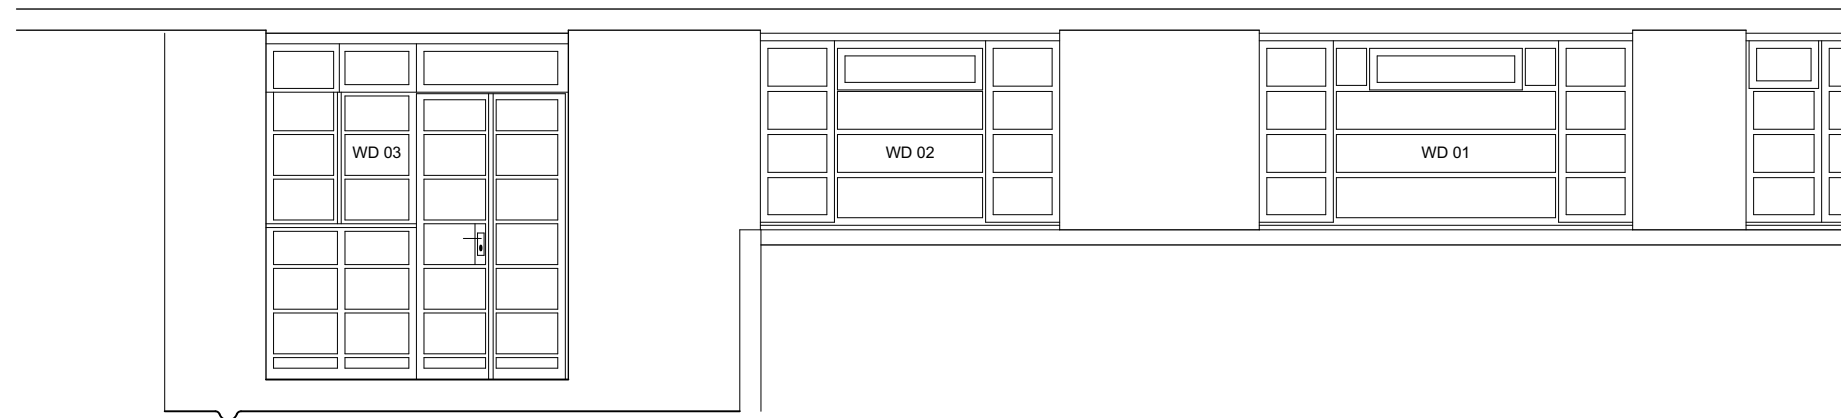

02 Rear Elevation
1:50 @ A3

© Drawing is copyright
Do not scale. All dimensions to be checked on site.
All construction, materials, workmanship etc to meet The National Building Regulations and Codes of Practice.
All discrepancies within these drawings are to be immediately reported to the Contract Administrator.
No unilateral action to be taken by the contractor.

Rev	Date	Description

Status:

PLANNING



Project:
178 Lichfield Court
Drawing Title:
Elevations - Existing

Scale:
1:50 @ A3
Job No:
2203

Drawing No.:
E.001
Date:
29 FEB 2024
Revision: