



All levels and dimensions to be checked on site prior to construction / fabrication; report discrepancies immediately. Do not scale dimensions from this drawings. This drawing is copyright protected.

REVISION		
A	120424	Title Amended AF

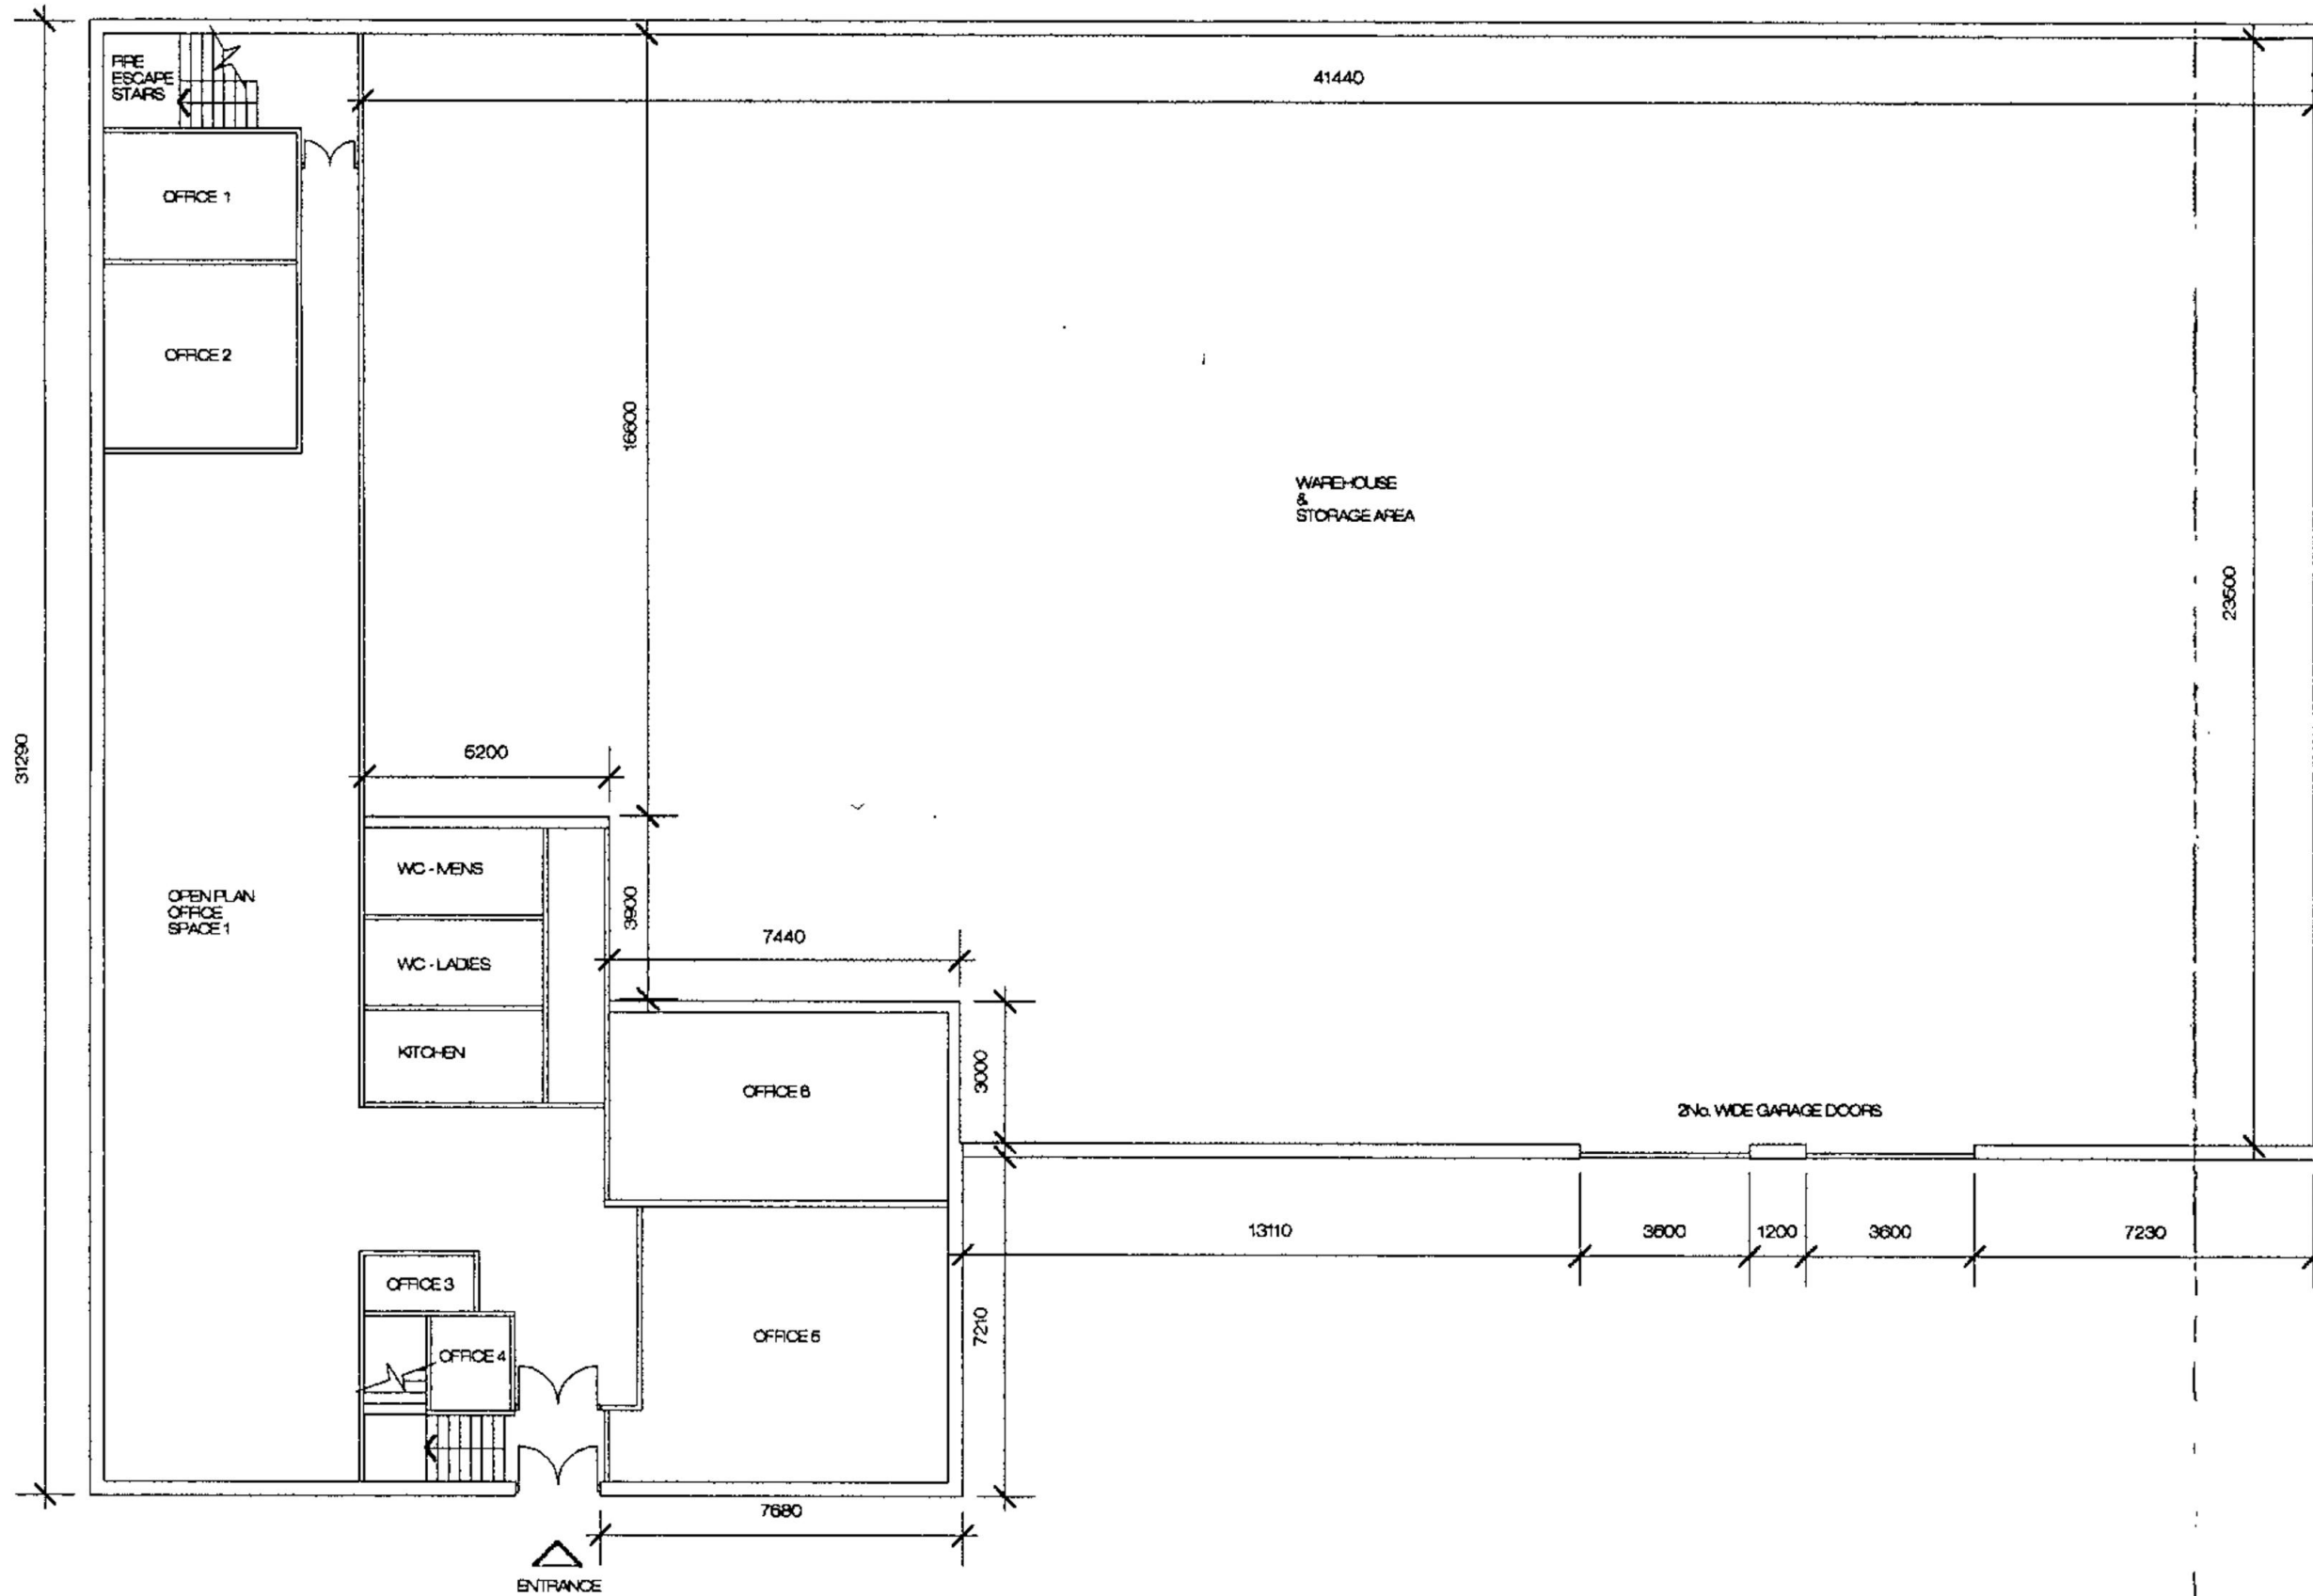

SCALE 1:150  
 0 1 2 3 4 5m

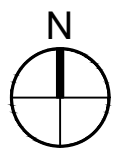

SCALE	DATE	DRAWN	CHECKED
1:500@A3	July 23	HP	AT

PROJECT  
**Shurgard**  
 Oldfield Road  
 Hampton

DRAWING  
**Ground Floor Plan**  
 As Existing

**Threesixty**  
 Architecture

10 MONTROSE STREET  
 GLASGOW  
 G1 1RE

t 0141 229 7575  
 www.360architecture.com

DRAWING No.  
**23053GA-10-004A**