




EXISTING FIRST FLOOR.

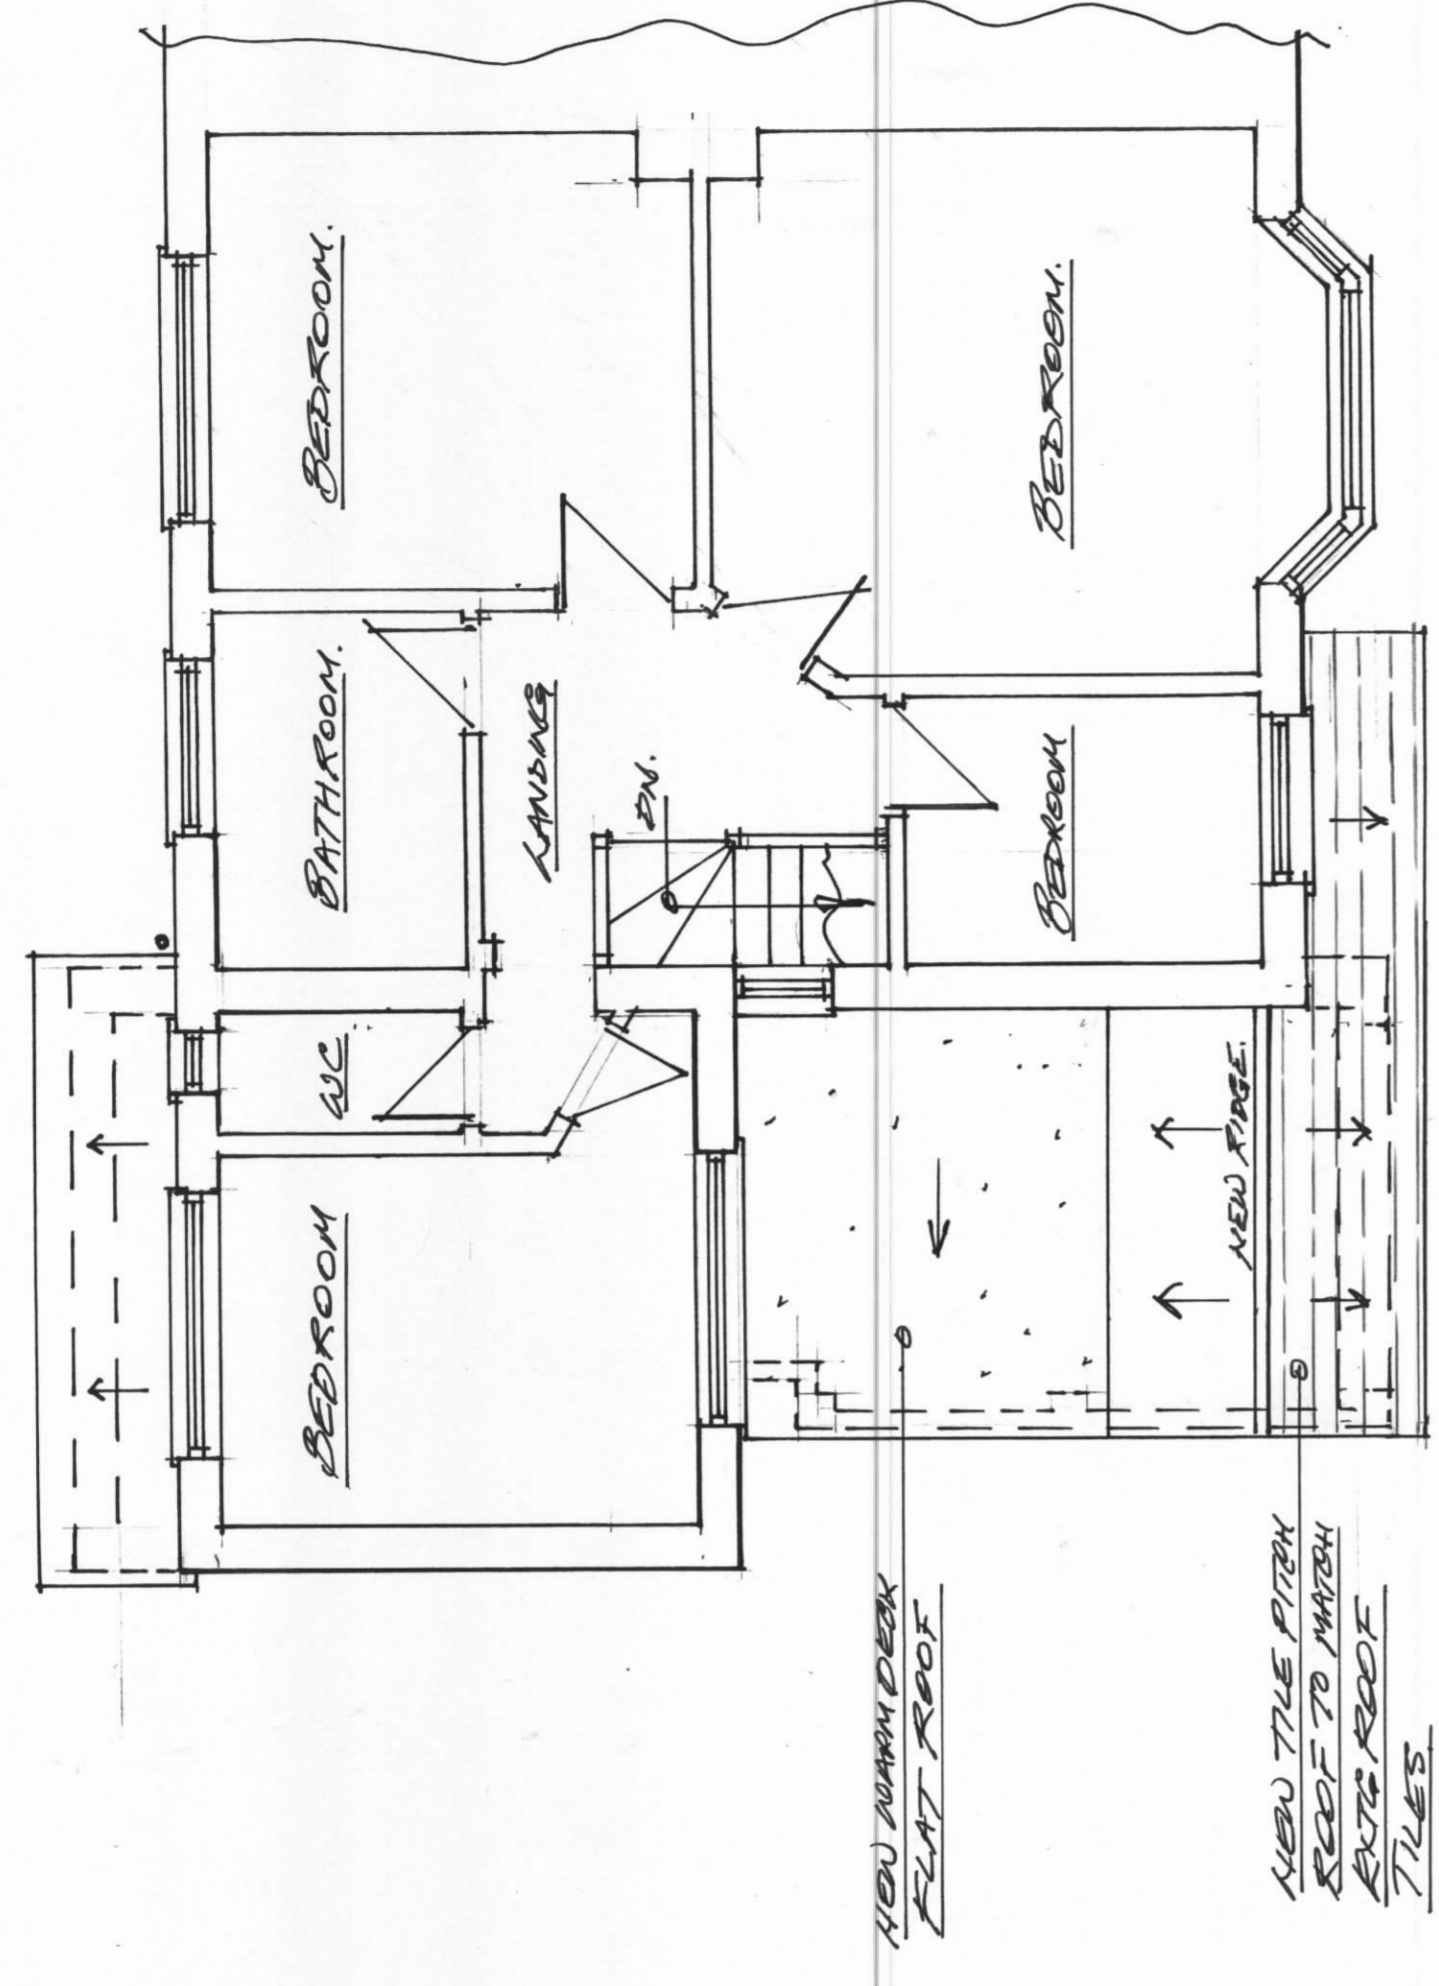


PROPOSED LOWER ROOF PLAN.
(SHOWS EXG FIRST FLOOR)

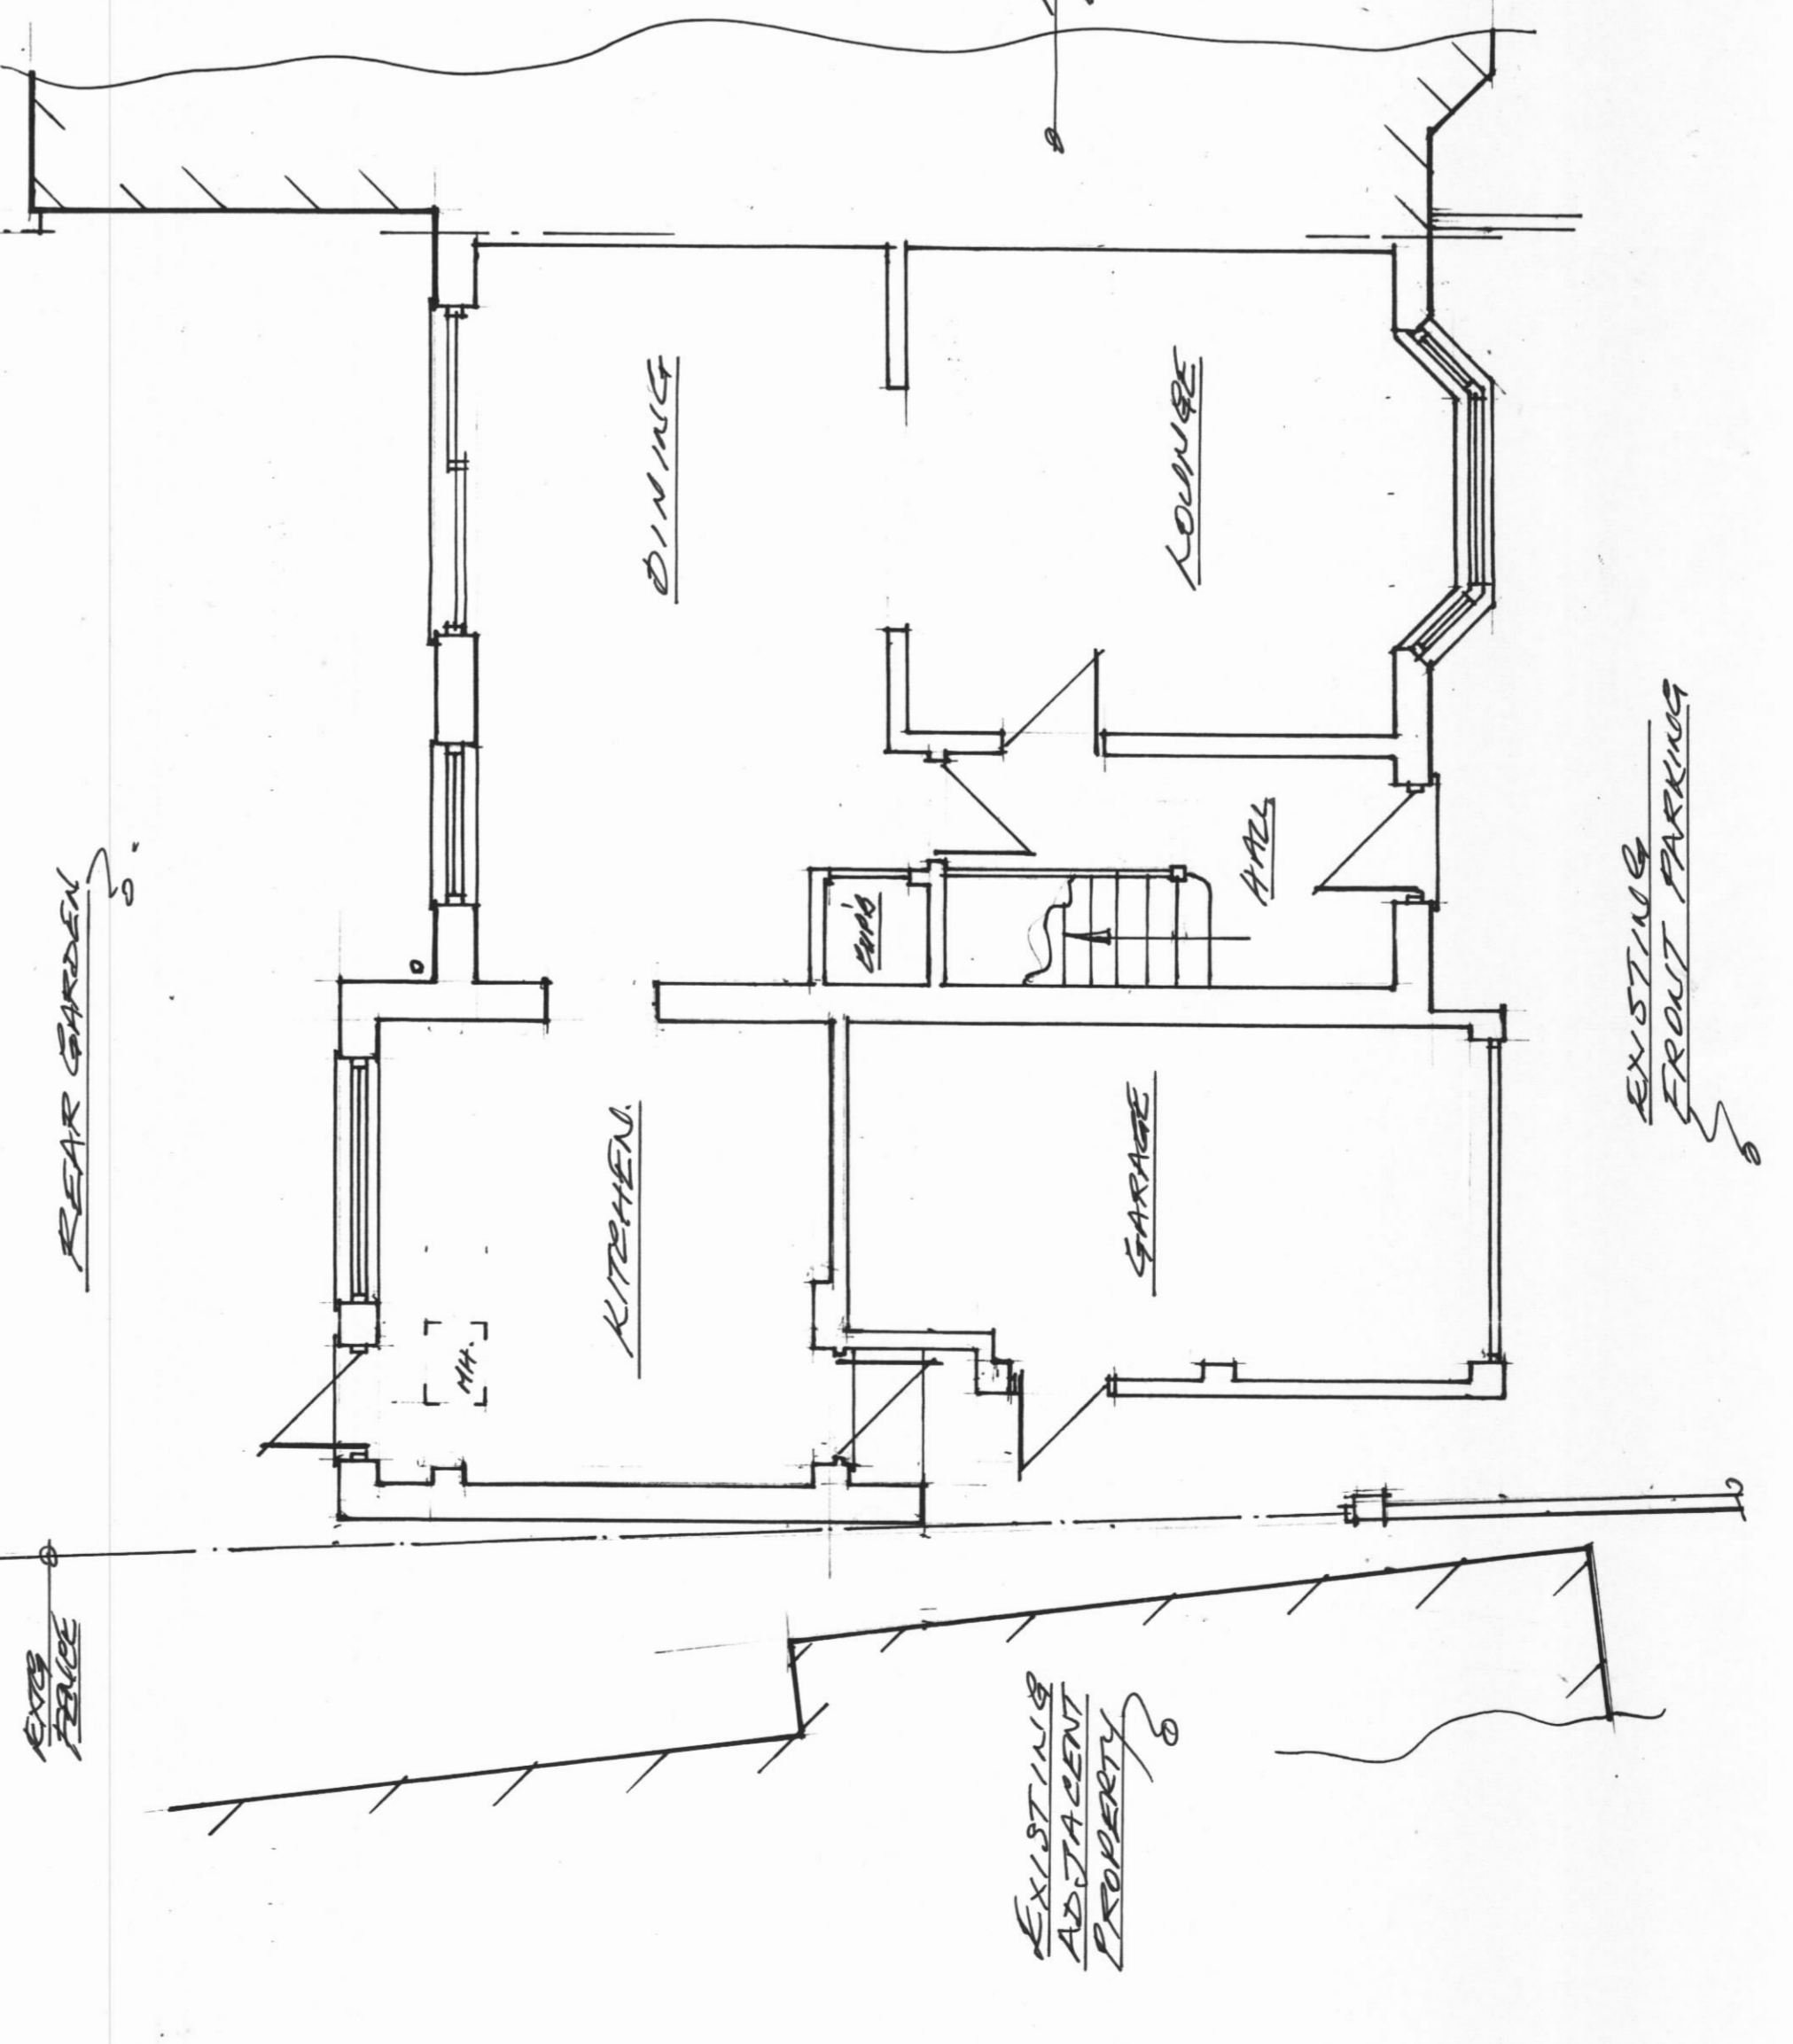

EXISTING GROUND FLOOR.

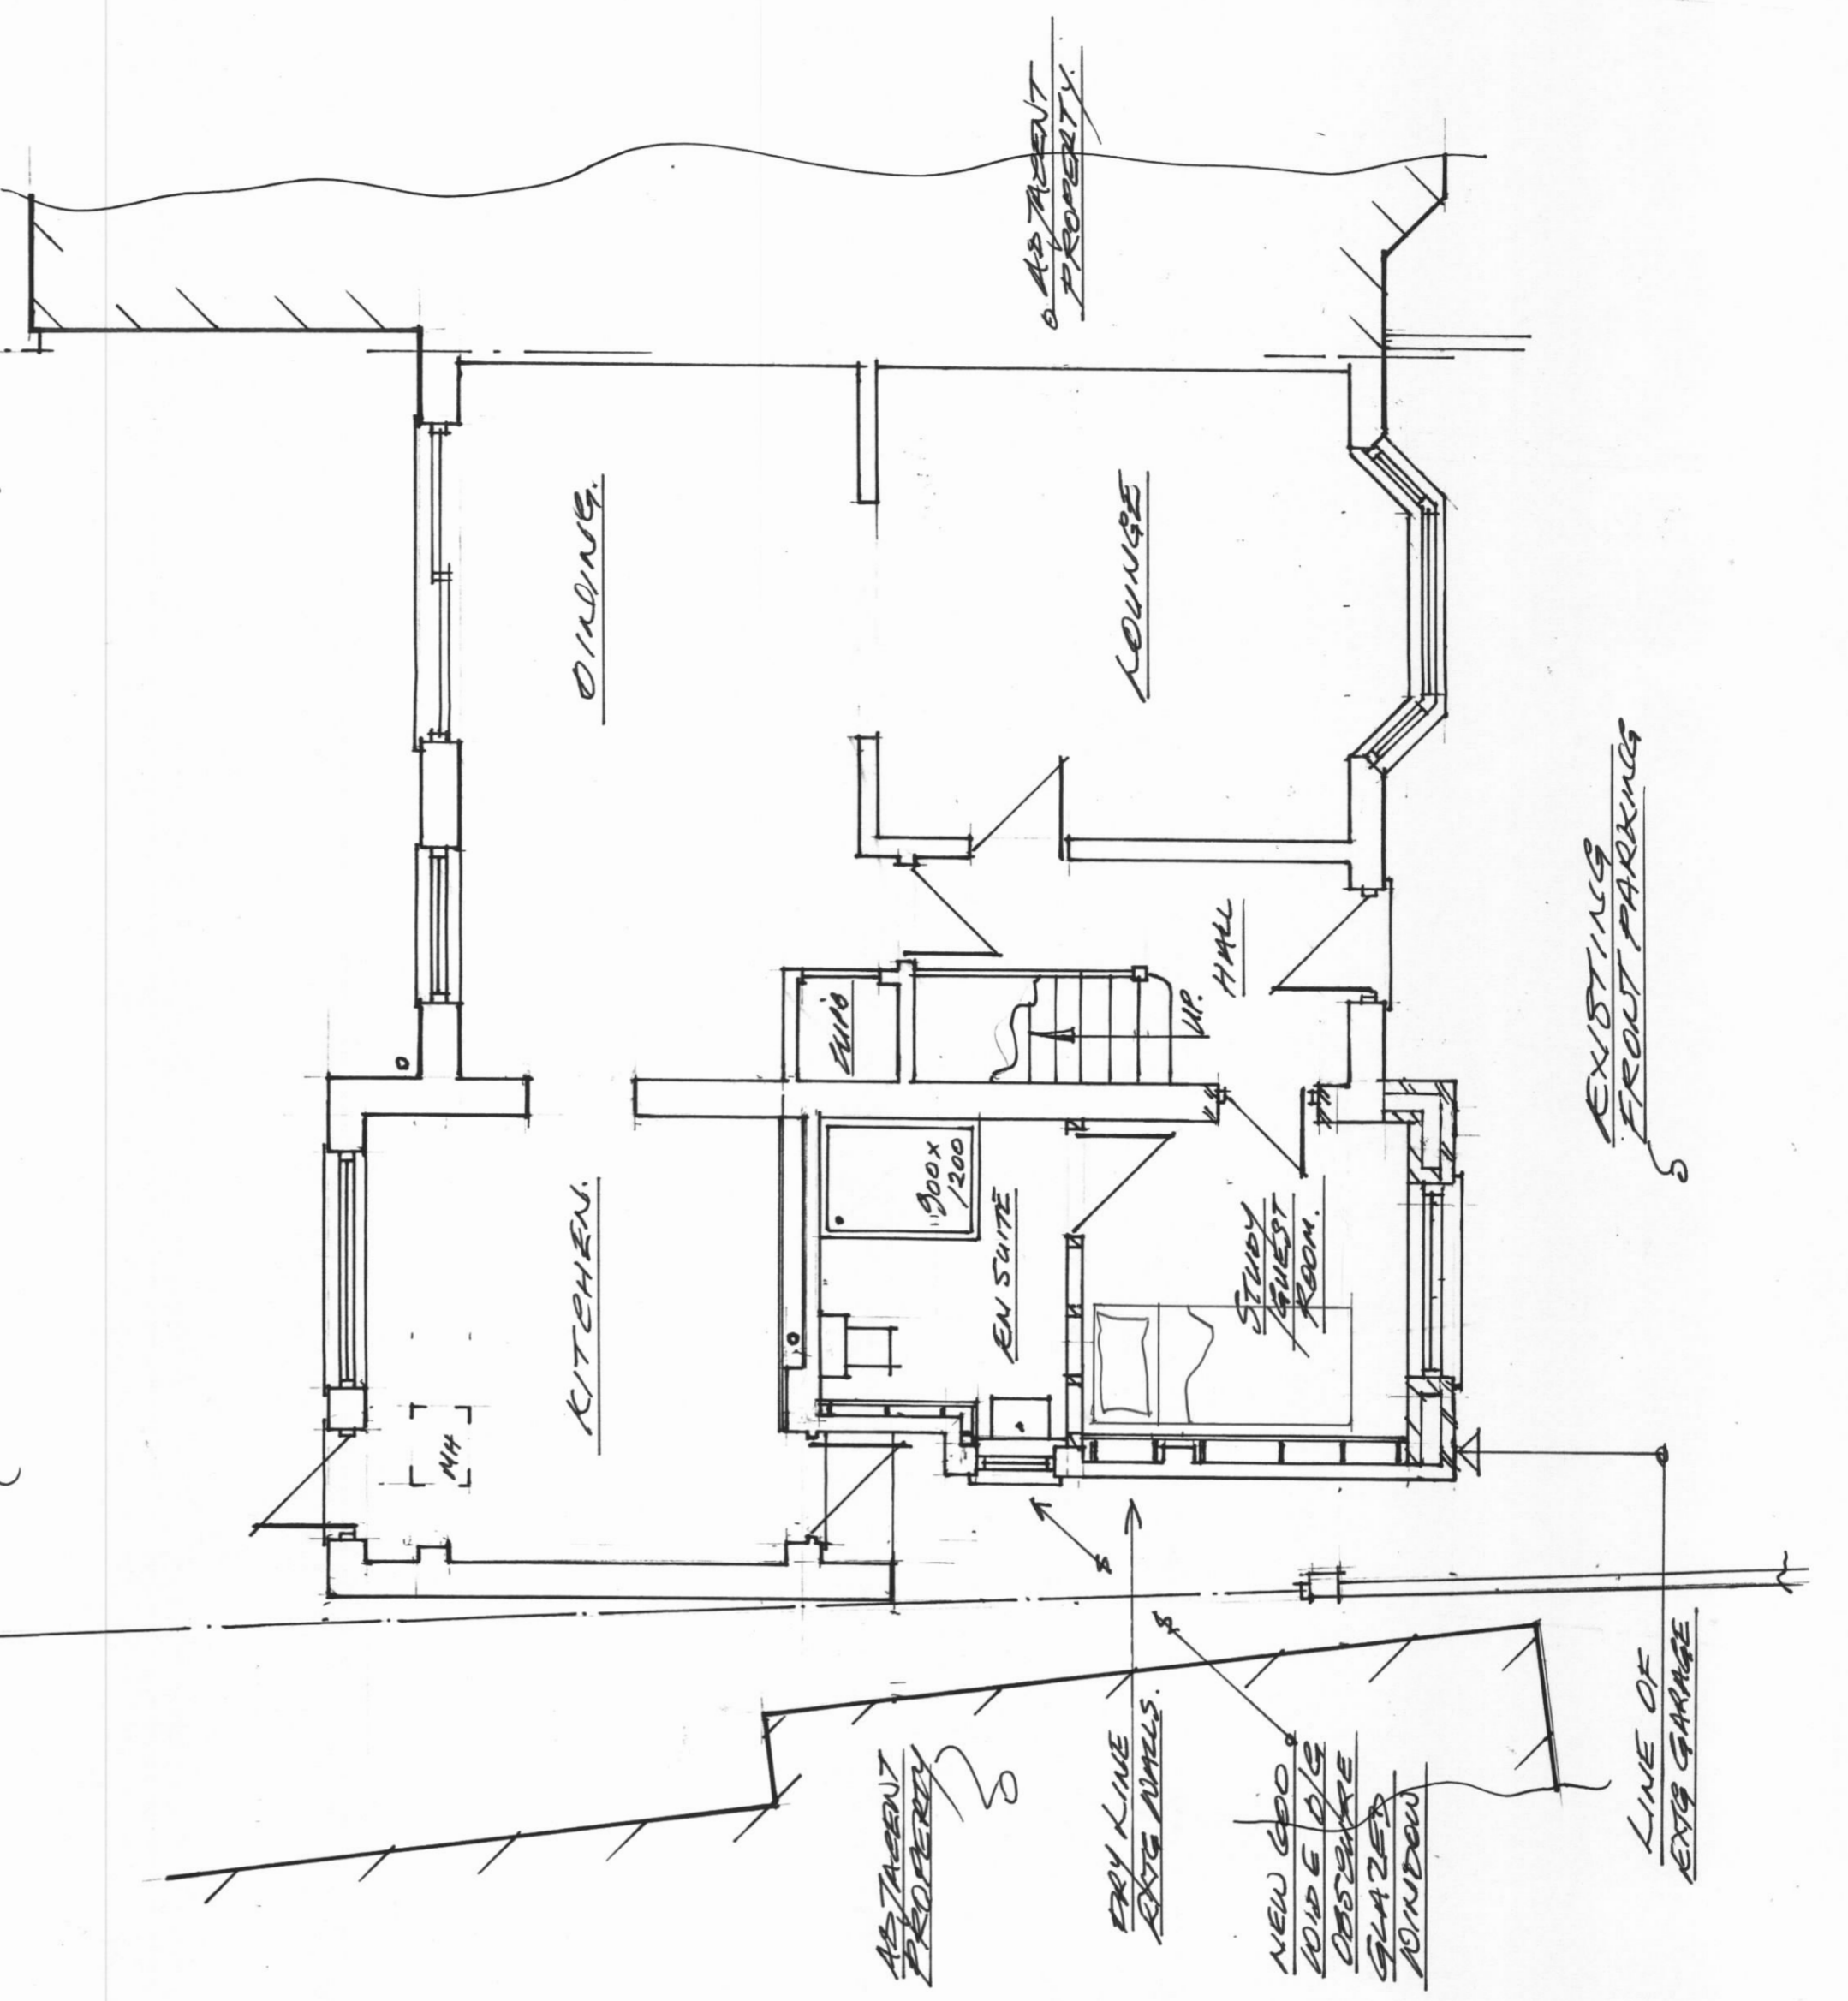

PROPOSED GROUND FLOOR.

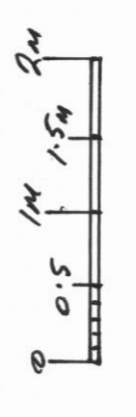

SCALE 1:50 @ A1

PH
Landscape
& Surveying Services

CLIENT: MR PESCU

PROJECT: 10 PRIDY GARDENS HAMPTON TW12 2FZ

TITLE: PROPOSED AND EXISTING PLANS - GARAGE CONVERSION.

DRN: _____ SCALE: 1:50

DRG. NO: 1835/01 DATE: FEB 24