



Amy Reynolds

The Corner House
Vicarage Gardens
East Sheen
SW14 8RS

PROPOSED ROOF PLAN

Date: 15/01/2016

Scale at A3: As Indicated

Project: Reynolds-TheCornerHouse
Drawing Number: 4 - D3

Rev	Date	Details
D1	08.01.16	Drawings to include new garages, rear extension and balcony
D2	11.01.16	Change garage shape
D3	14.01.16	Change garage shape

Drawn By:

NOTES
ALL DRAWINGS TO BE PRINTED AT 100% SCALE. DO NOT FIT TO PRINTER MARGINS WHEN PRINTING.


1. This drawing is copyright of Holland and Green Ltd. Reproduction is only to take place with written authority.
2. These plans are subject to Planning & Building Regulation Approval or any other statute in law before building work commences.
3. Any structural work where mentioned on this drawing is subject to a qualified structural and civil engineer calculations before building work commences.
4. All boundaries are assumed. To be confirmed on site before building work commences.
5. Only Local Authority Planning Departments may scale dimensions from.
6. Any discrepancies are to be brought to the attention of Holland and Green Ltd for rectification.
7. All drawings marked preliminary are not to be built or manufactured from.

Holland and Green Architectural Design

The Victorian Boathouse
Constables Boatyard
5-9 Thames Street
Hampton
TW12 2EW
020 8099 6112

Holland and Green Hub
Brackwell Farm
Nether Winchendon
Buckinghamshire
HP18 0DS
01865 593 330

info@hollandgreen.co.uk
www.hollandgreen.co.uk

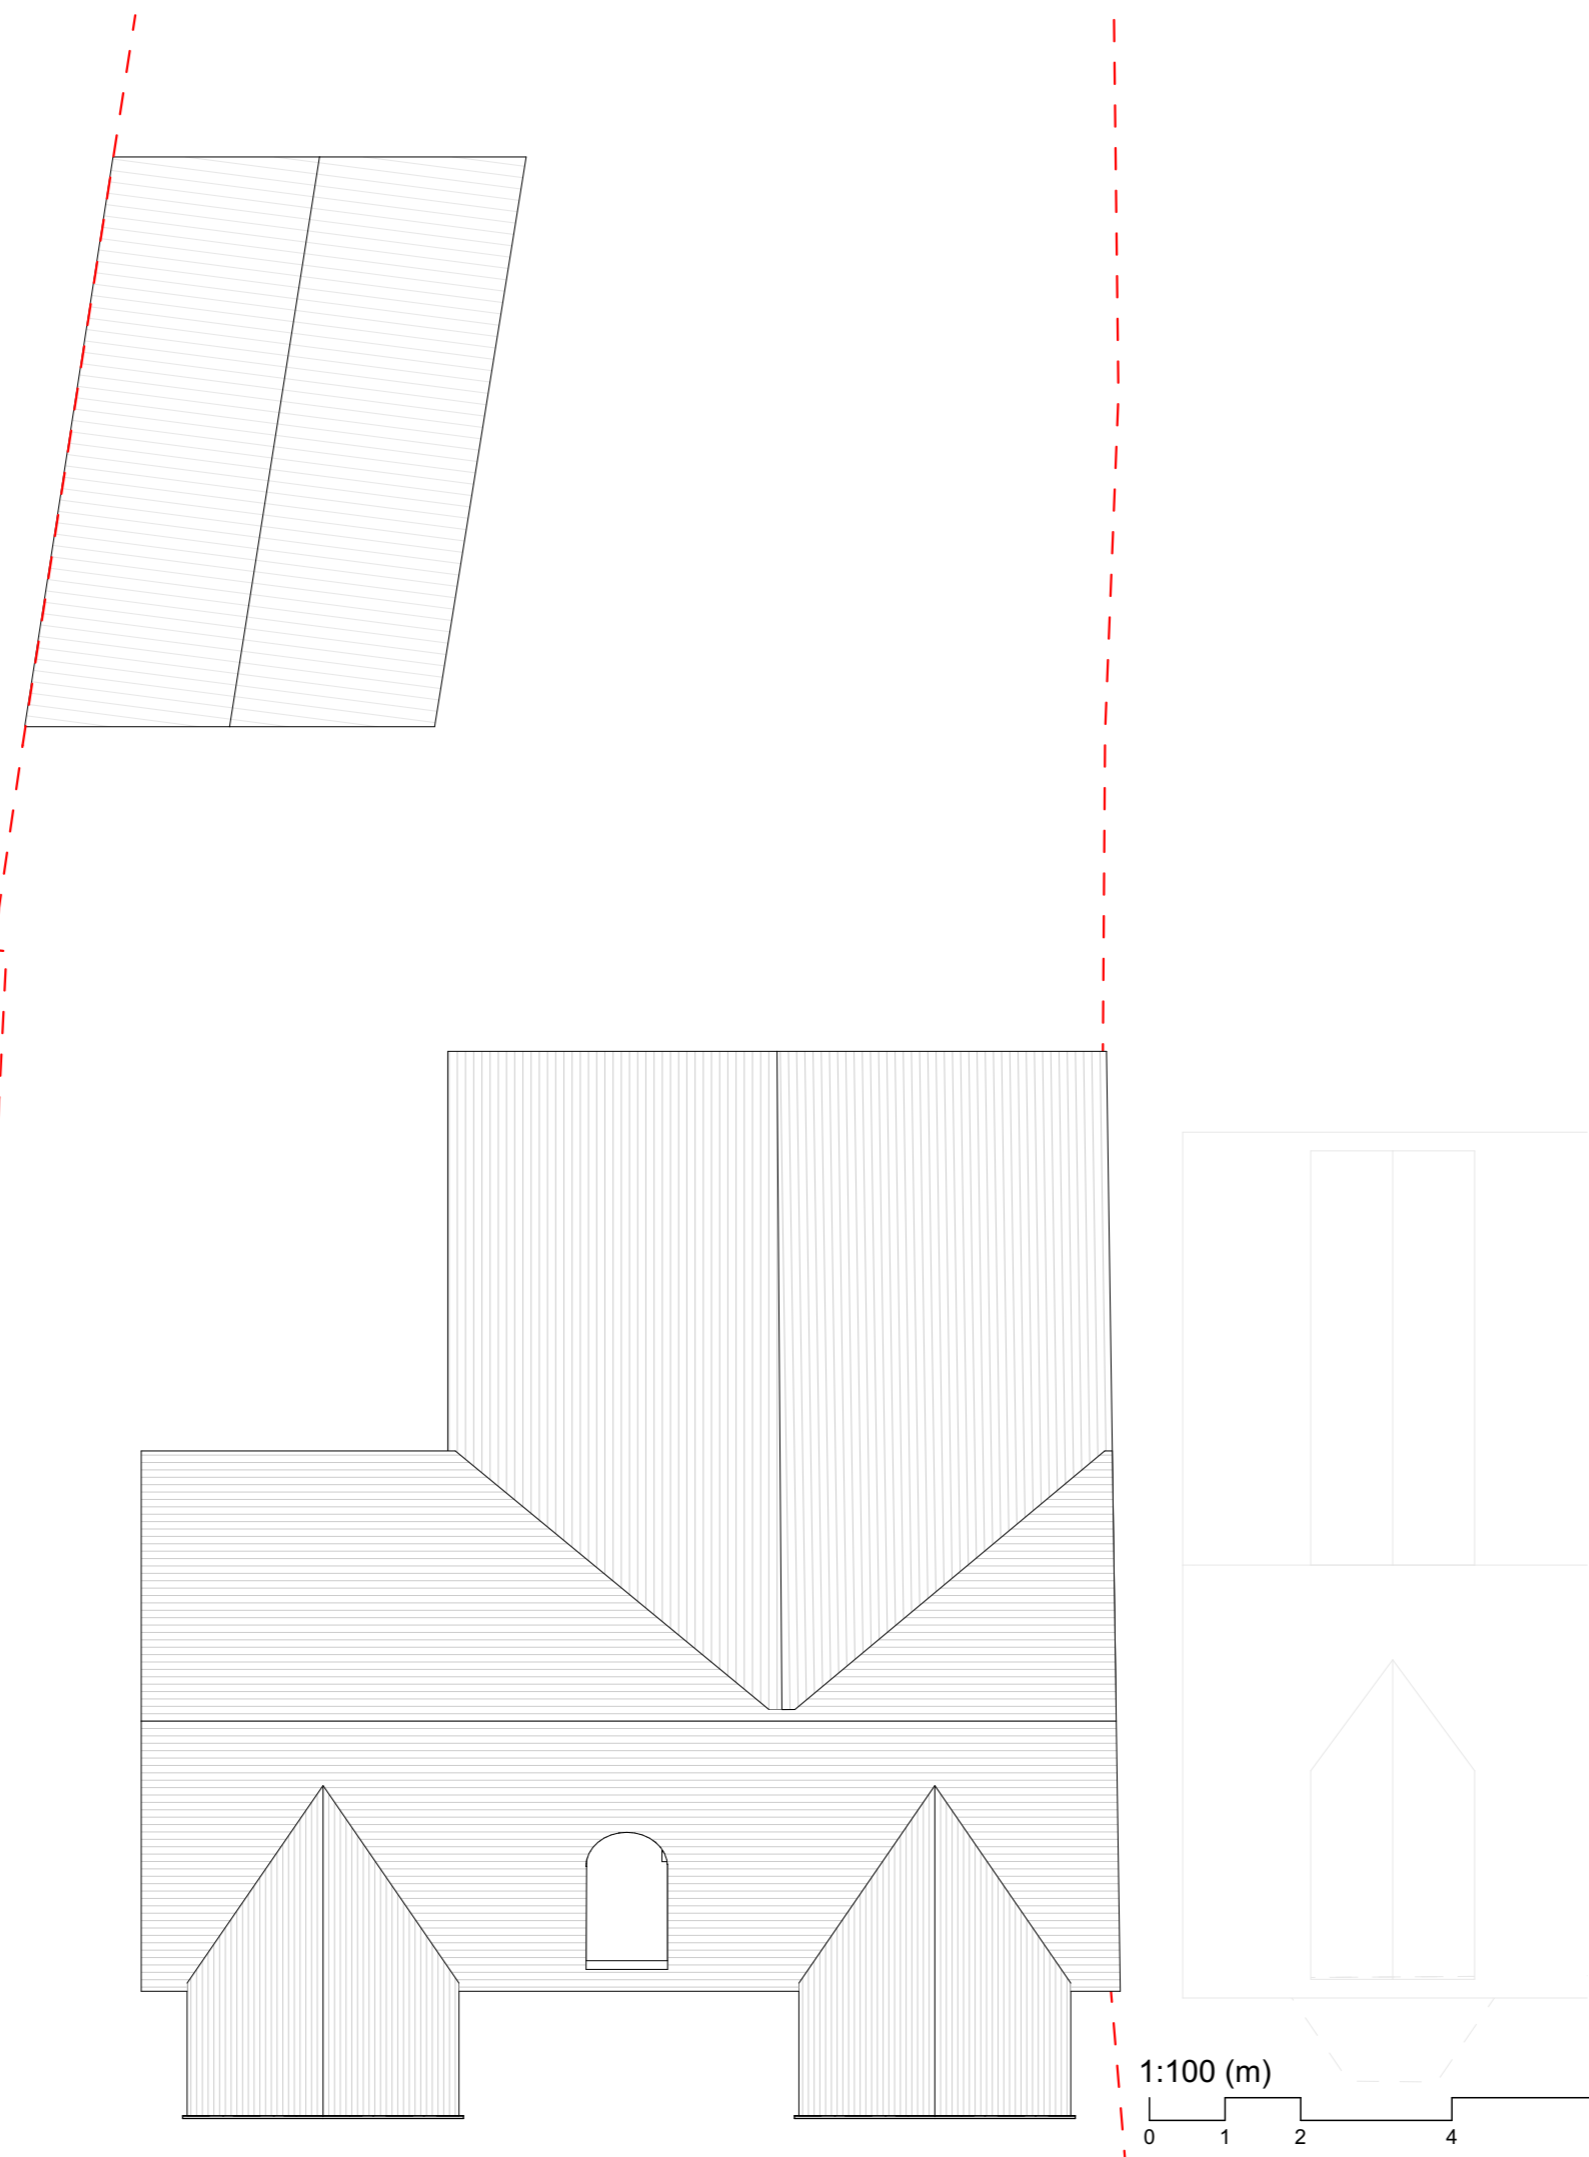

PRELIMINARY - SUBJECT TO PLANNING APPROVAL

PROPOSED ROOF PLAN
Scale - 1:100 at A3