



Notes

Capitol owns the copyright of this drawing, which must not be reproduced in whole or part without the written permission of Capitol

Existing Plan

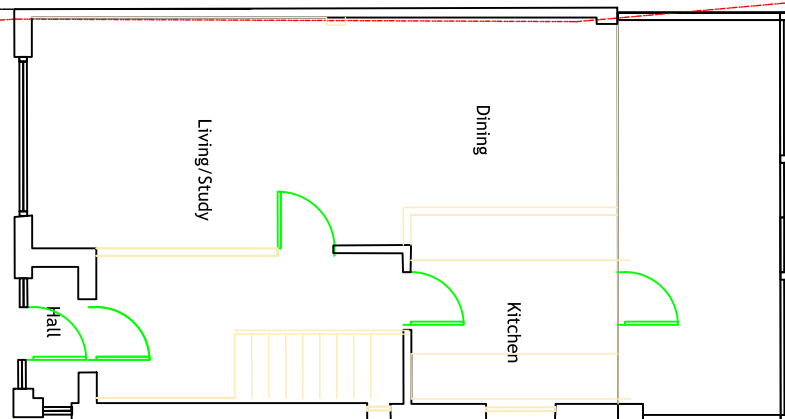

Proposed Plan

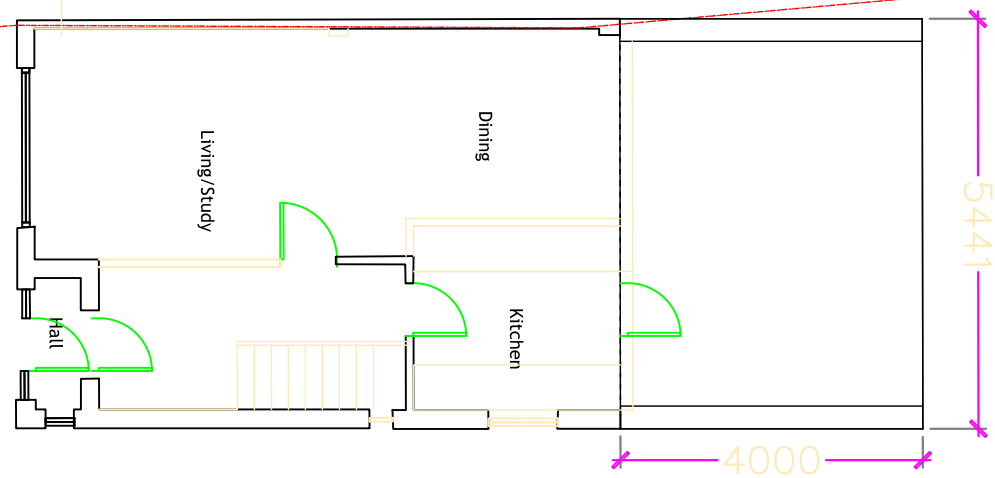

| rev: | date: | description: | dm: | chk: | apd: |
|------|-------|--------------|-----|------|------|
| | | | | | |

client: Mr Thatham Sivathan
43 Grasmere Ave
Whitton
TW3 2JG

project: 43 Grasmere Ave
Whitton
TW3 2JG

| | |
|----------|-------------|
| Planning | stage: 3 |
|----------|-------------|

title: Existing and Proposed Ground Floor Plan

| | | | | |
|-----------------|-------------------------------|--------------|----------|-----------------|
| scale: 1:100 | first issue: A3 08.11.2021 | drawn: PL | checked: | approved: SL |
|-----------------|-------------------------------|--------------|----------|-----------------|

project no: 27115 drawing no: (AL) 10 X GF 02 rev:



Scale 1:100

