



AL(0)001
C

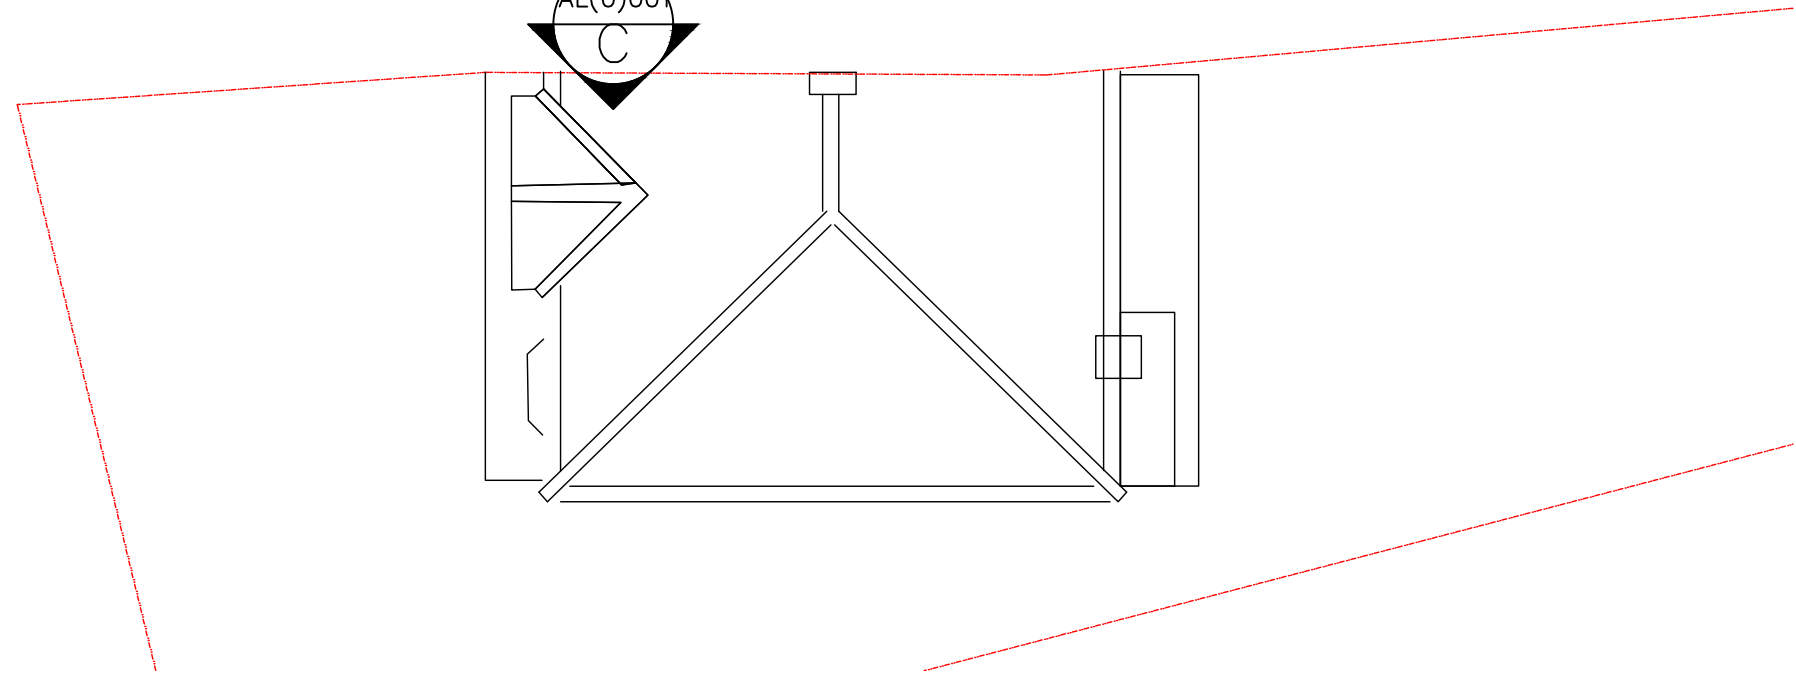

Existing Roof Plan

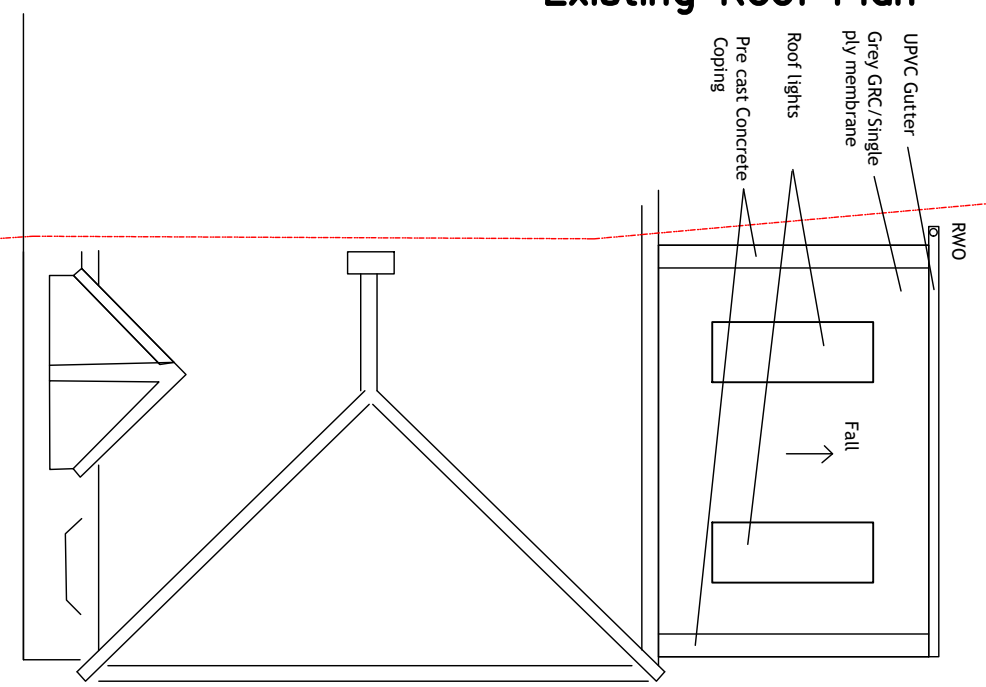

Proposed Roof Plan

Notes
Capitolowns the copyright of this drawing, which must not be reproduced in whole or part without the written permission of Capitol

01					
rev:	date:	description:	dm:	chk:	apd:

client: Mr Thampiah Sivathan
43 Grasmere Ave
Whitton
TW3 2JG

project: 43 Grasmere Ave
Whitton
TW3 2JG

Planning	stage: 0
----------	-------------

title: Existing and Proposed Roof Plan

scale: 1:100	first issue: A3 23.04.2024	drawn: JT	checked: CW	approved: SL
project no: 27115	drawing no: (AL) 10 X 02 02	rev:		

