


Existing First Floor Plan  
Scale 1:50 @A3

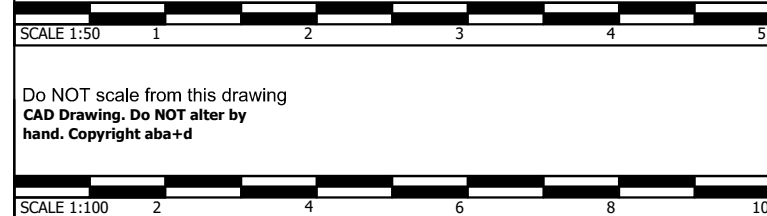

**General Notes:**  
 © Andrew Bruce Architecture & Design  
 This drawing is the property of aba+d. Copyright is reserved by them and the drawing is issued on the condition that it is not copied, reproduced, retained or disclosed to any unauthorised person either wholly or in part without written consent of aba+d.  
 Notes:  
 1. All dimensions to be verified on site prior to any fabrication or site works being commenced.  
 2. Any discrepancies to be reported to aba+d before any work is put in hand.  
 3. Do not scale from this drawing, use figured dimensions only, contractors are responsible for taking & checking all site dimensions.  
 4. All dimensions are in millimetres unless stated otherwise.  
 5. This drawing is to be read in conjunction with relevant construction and specialists drawings.

No.	Date	Revision Notes	Rev
-	-	-	-

Status	MEASURED SURVEY		
Project	10 ALBERT ROAD, TW11	Scale	AS SHOWN
Drawing	EXISTING FIRST FLOOR PLAN	Date	13.03.24
Project No	277	Drawing No	(MS) A102EX
Revision	-	Revised	-

Client MR & MRS EASTON

**ANDREW BRUCE**  
architecture & design

4 Campbell Close | Twickenham | Middlesex | TW2 5BZ  
 T: +44(0)20 8935 5410 M: +44(0)7716-838408 E: info@aba-d.com