


| Site Plan Legend | |
|------------------|------------------------------------|
| | Site Boundary |
| | Additional land owned by applicant |

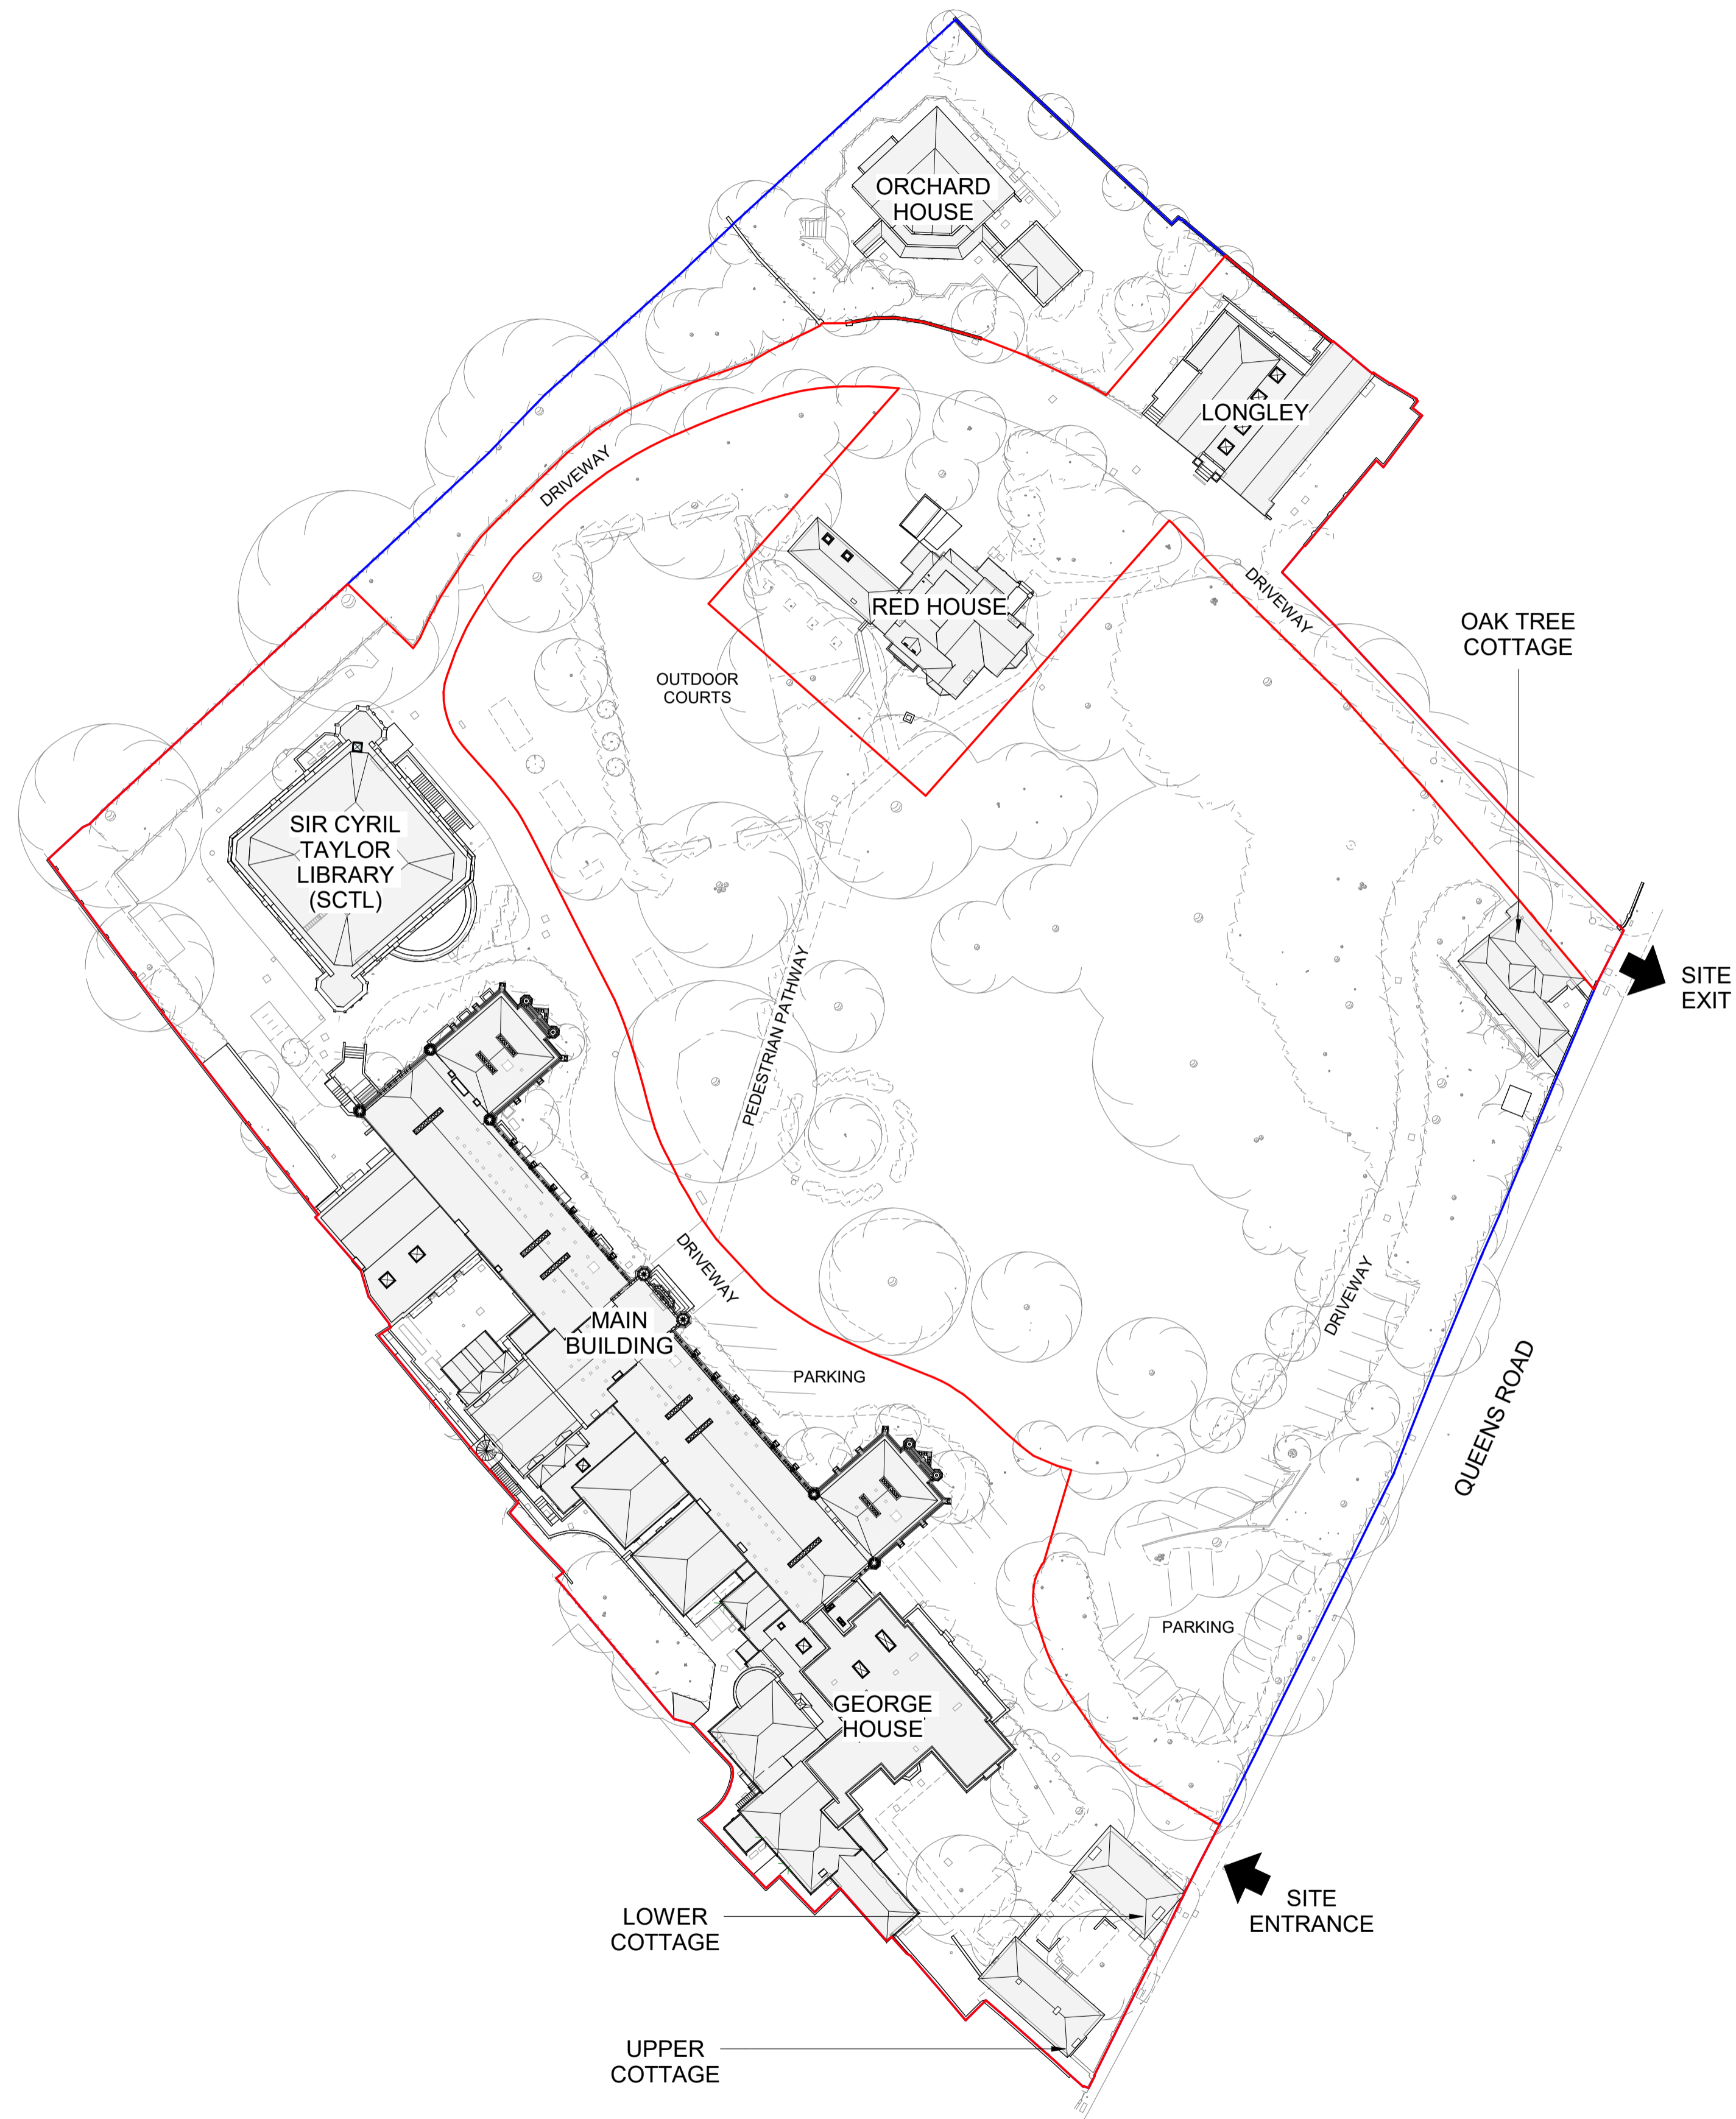

| REV | DESCRIPTION | DATE |
|-----|----------------|----------|
| P03 | Planning Issue | 16.02.24 |
| P02 | WIP Issue | 30.01.24 |
| P01 | WIP Issue | 19.01.24 |

IID ID Architects
 Richmond Place
 15 Petersham Road
 Richmond
 TW9 0TP
 info@iid.co.uk
 020 3774 1000
 www.iid.co.uk

| | |
|---------------|-----------------------------|
| CLIENT | Thomas's London Day Schools |
| PROJECT | Thomas's College |
| DRAWING TITLE | Existing Site Plan |
| SCALE: | 1:500 @ A1 |

| DRAWING NUMBER | REV |
|--------------------------|-----|
| 1714 IID PL XX DR A-1001 | P03 |