


Site Plan Legend	
	Site Boundary
	Additional land owned by applicant

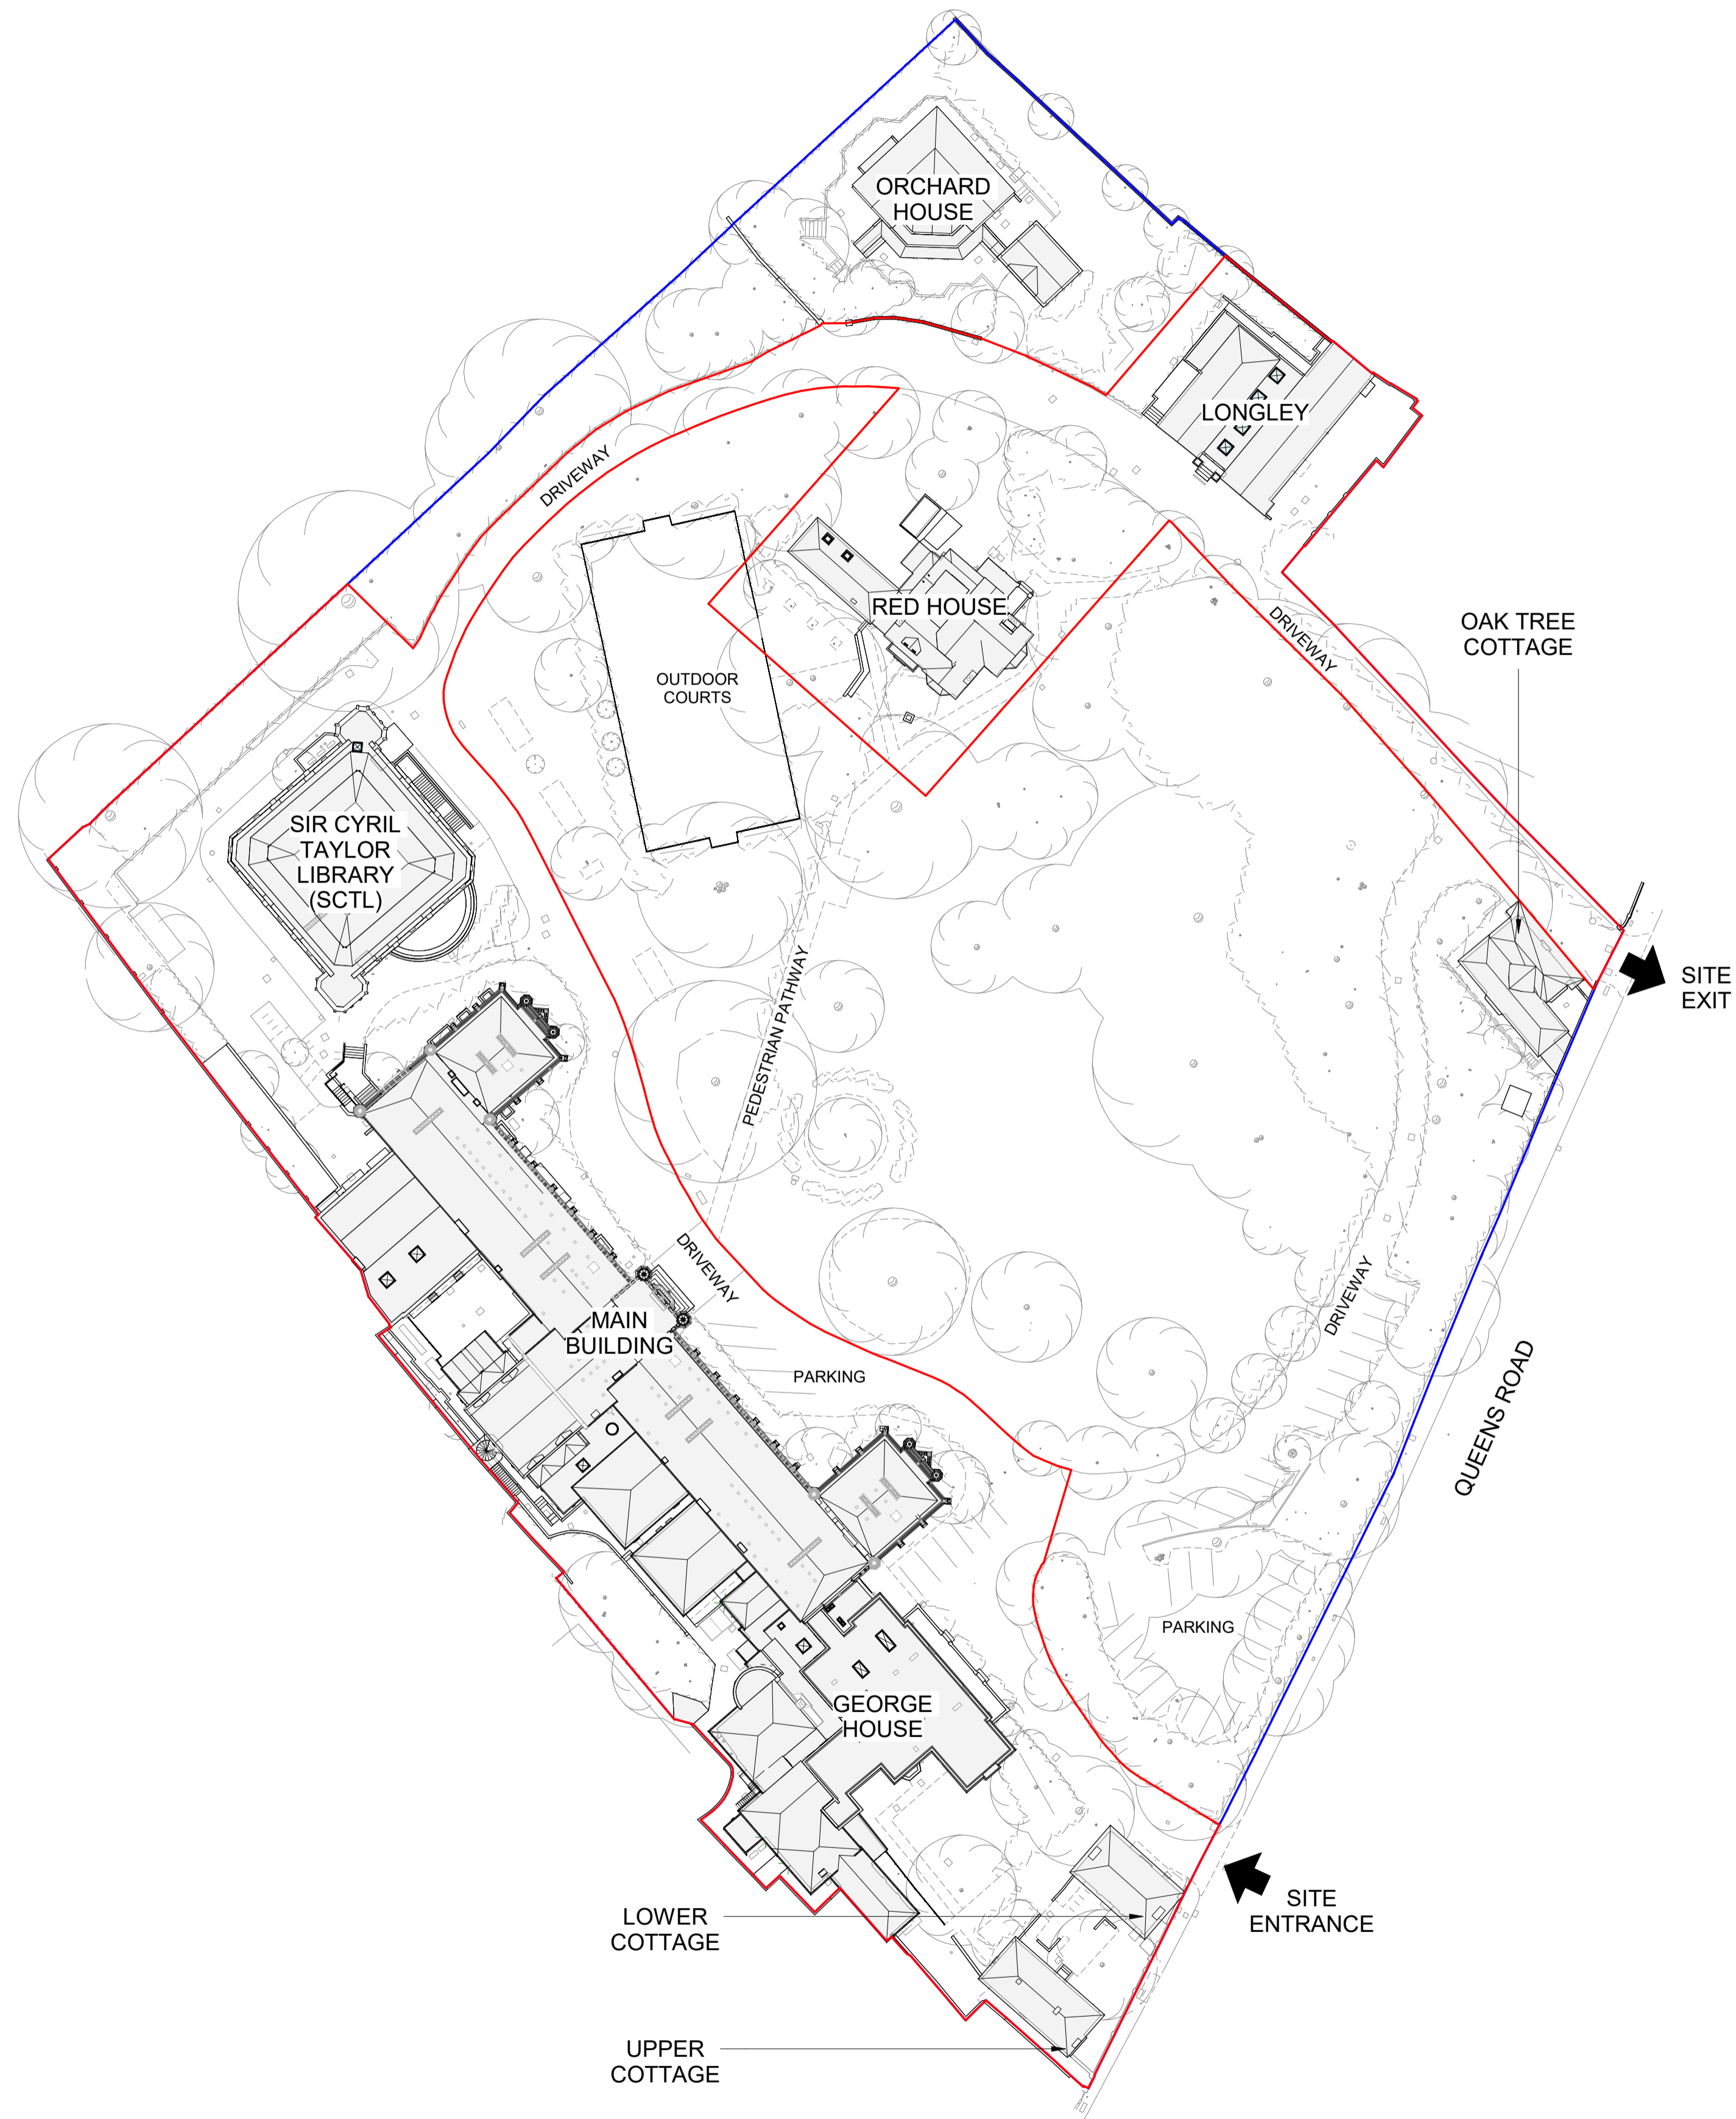

REV	DESCRIPTION	DATE
P04	Revised for Planning	10.02.24
P03	Planning Issue	16.02.24
P02	WIP Issue	30.01.24
P01	WIP Issue	19.01.24

**IID** 10 Archway  
Richmond Place  
15 Petersham Road  
Richmond  
TW10 6TP  
info@iid.co.uk  
020 3774 1000  
www.iid.co.uk

CLIENT	Thomas's London Day Schools
PROJECT	Thomas's College
DRAWING TITLE	Proposed Site Plan
SCALE:	1:500 @ A1

DRAWING NUMBER	REV
1714 IID PL XX DR A-1002 P04	P04