


1 Main Building - Third & Fourth Floor Proposed
1 : 200

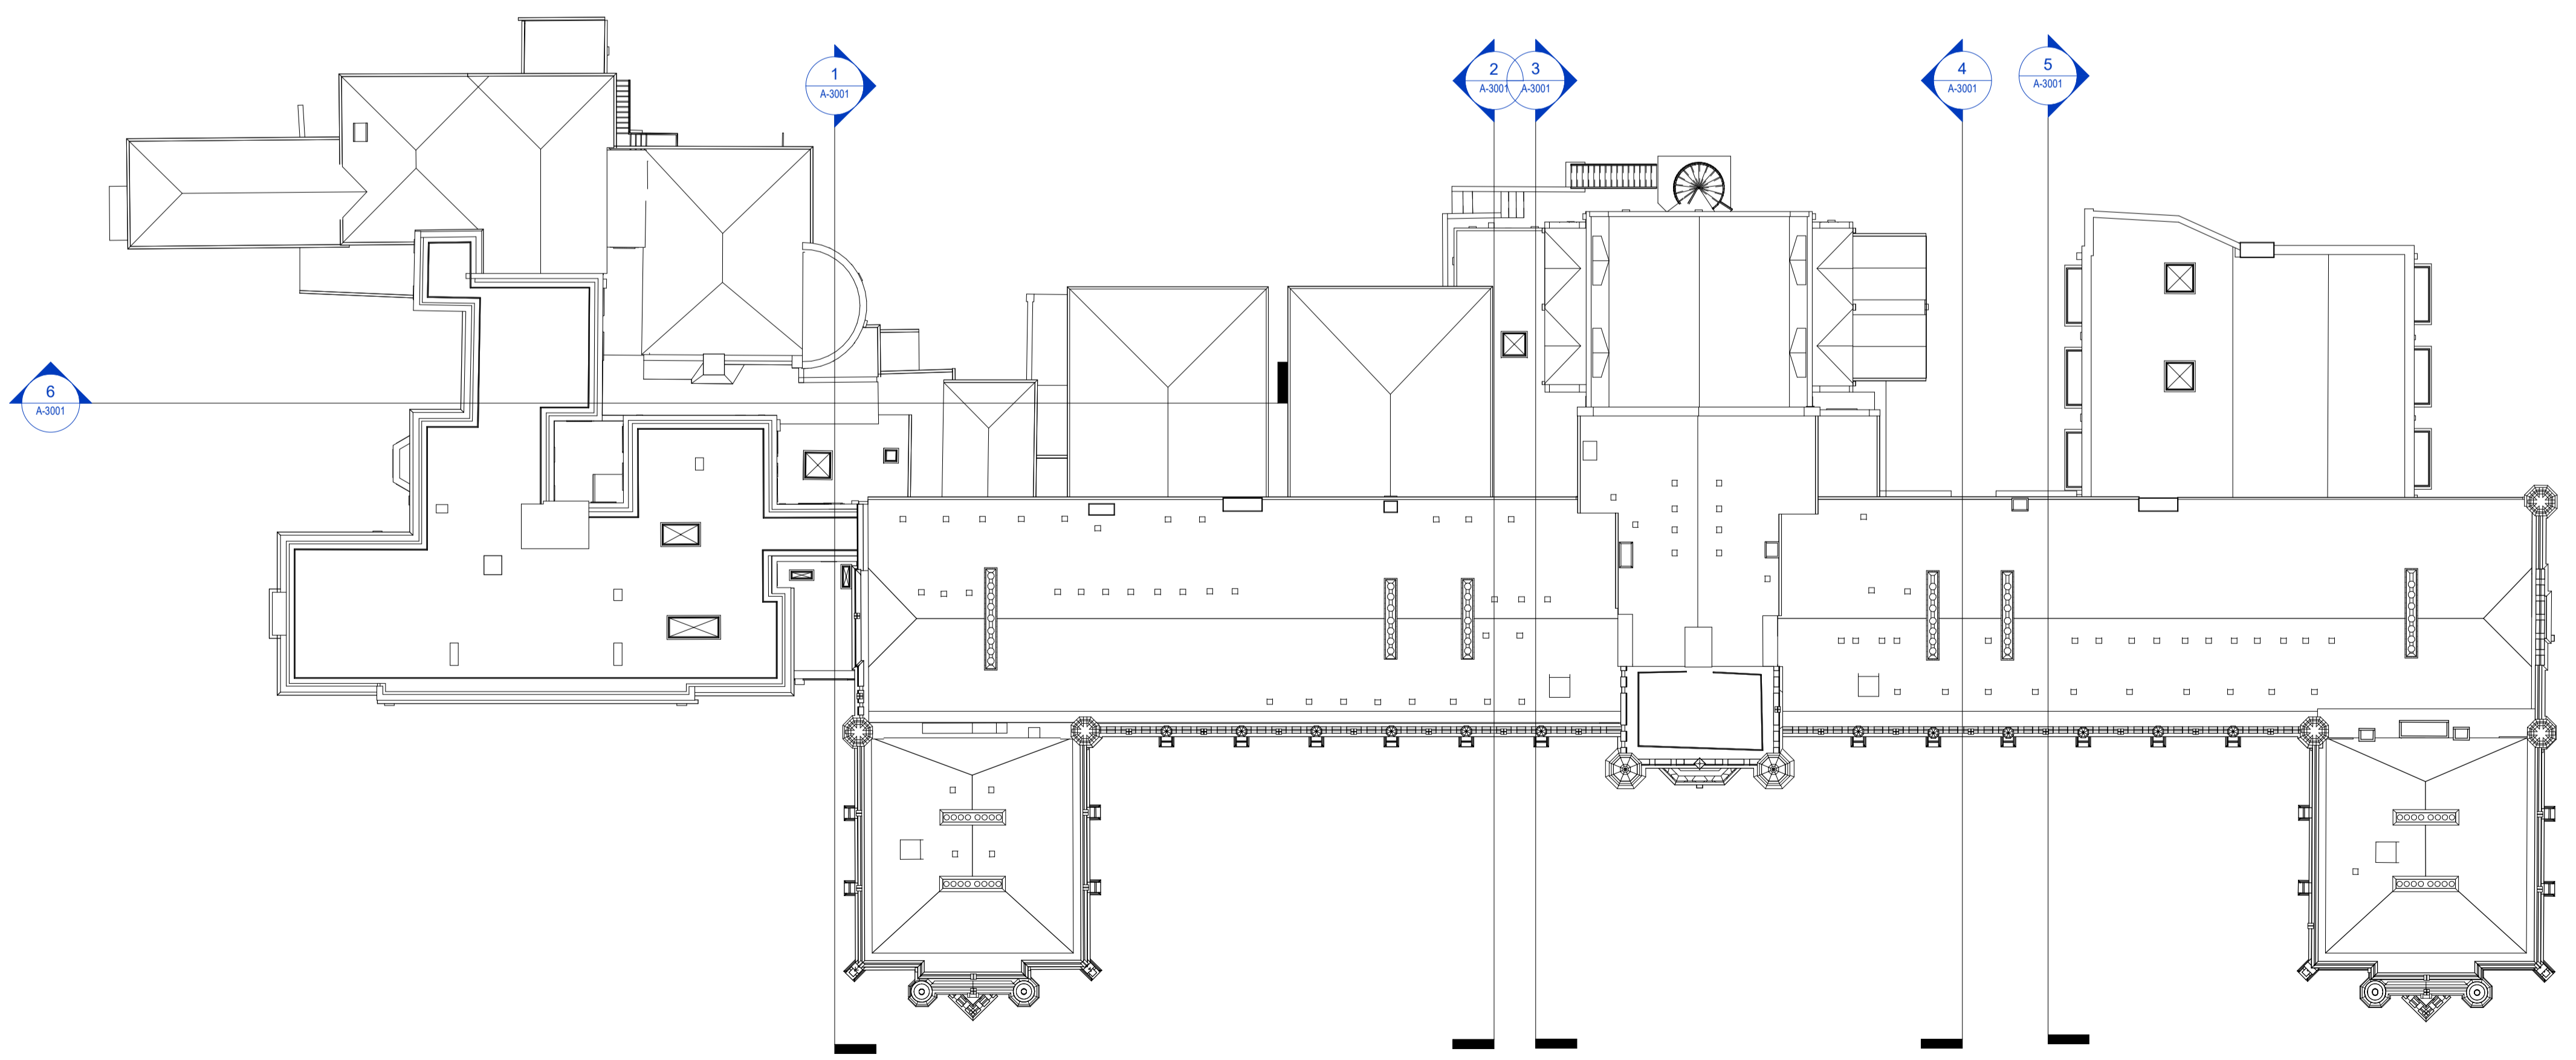

2 Main Building - Roof Proposed
1 : 200

P02	Revised for Planning	10.05.24
P01	Planning Issue	16.02.24
REV	DESCRIPTION	DATE
IID Architects Richmond Place 15 Petersham Road Richmond TW9 0 6TP info@iid.co.uk 020 3274 1500 www.iid.co.uk		

CLIENT	Thomas's London Day Schools
PROJECT	Thomas's College
DRAWING TITLE	Main Building - Proposed Third, Fourth Floor & Roof Plans
SCALE:	1 : 200 @ A1

DRAWING NUMBER	REV
1714 IID PL XX DR A-1052 P02	