



BOUNDARY LINE

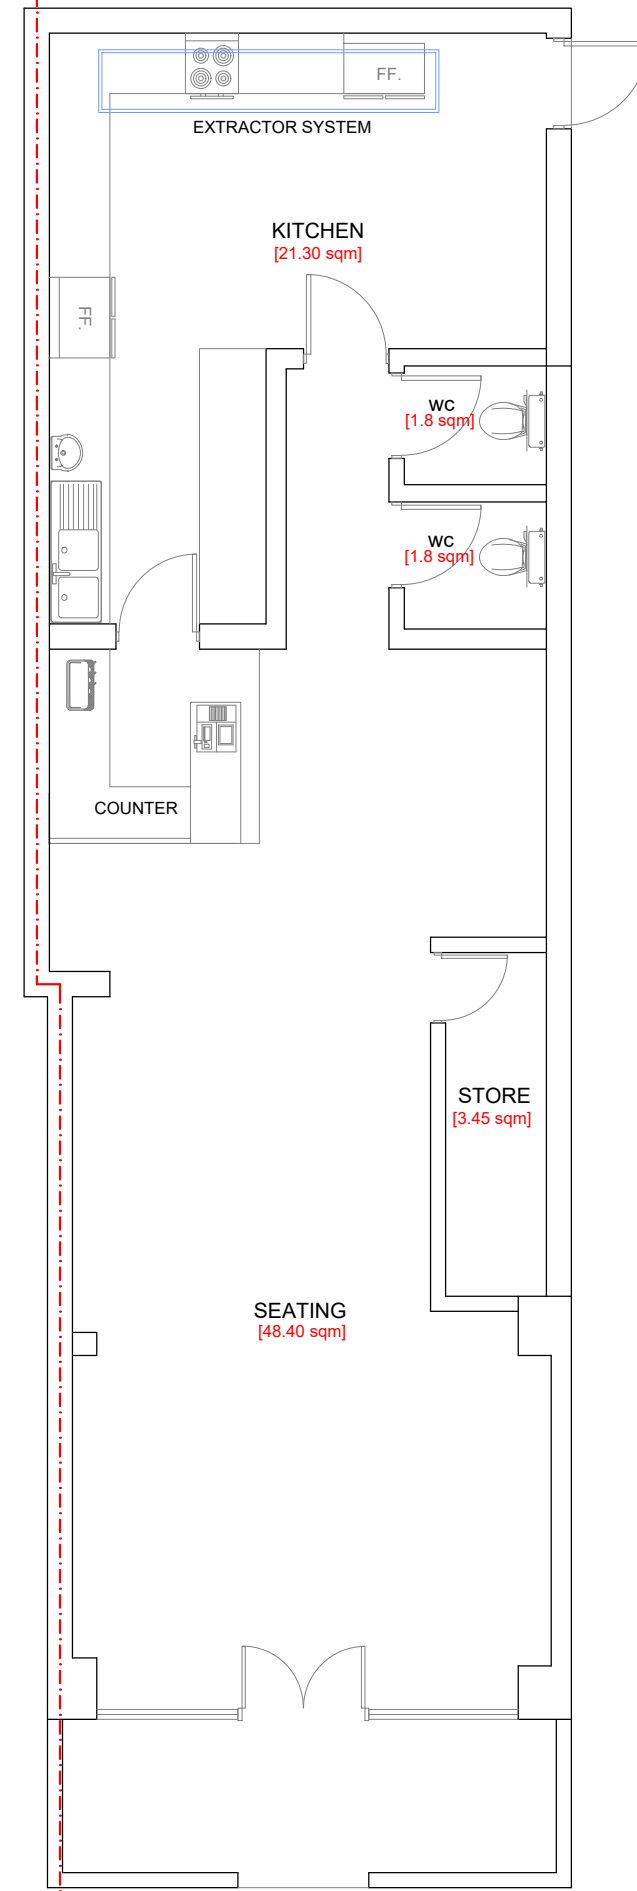

EXISTING GROUND FLOOR PLAN


BOUNDARY LINE

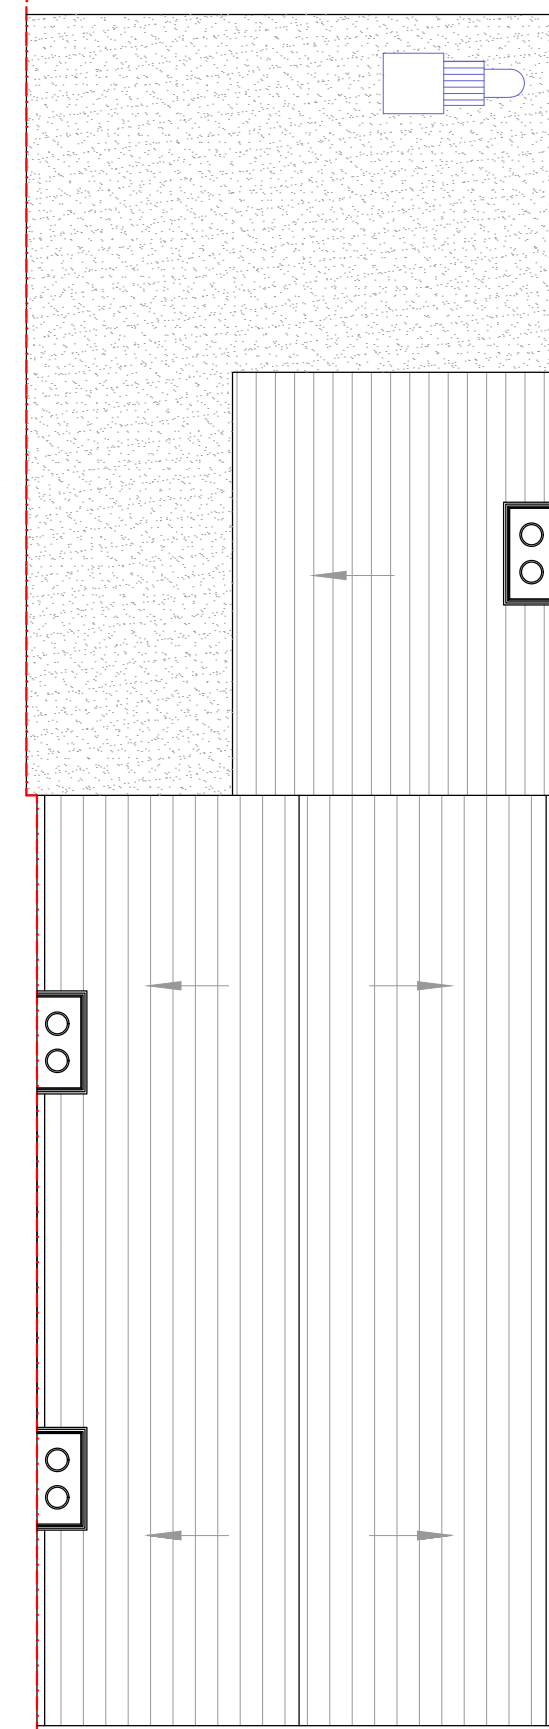


EXISTING ROOF PLAN




EXISTING FRONT ELEVATION

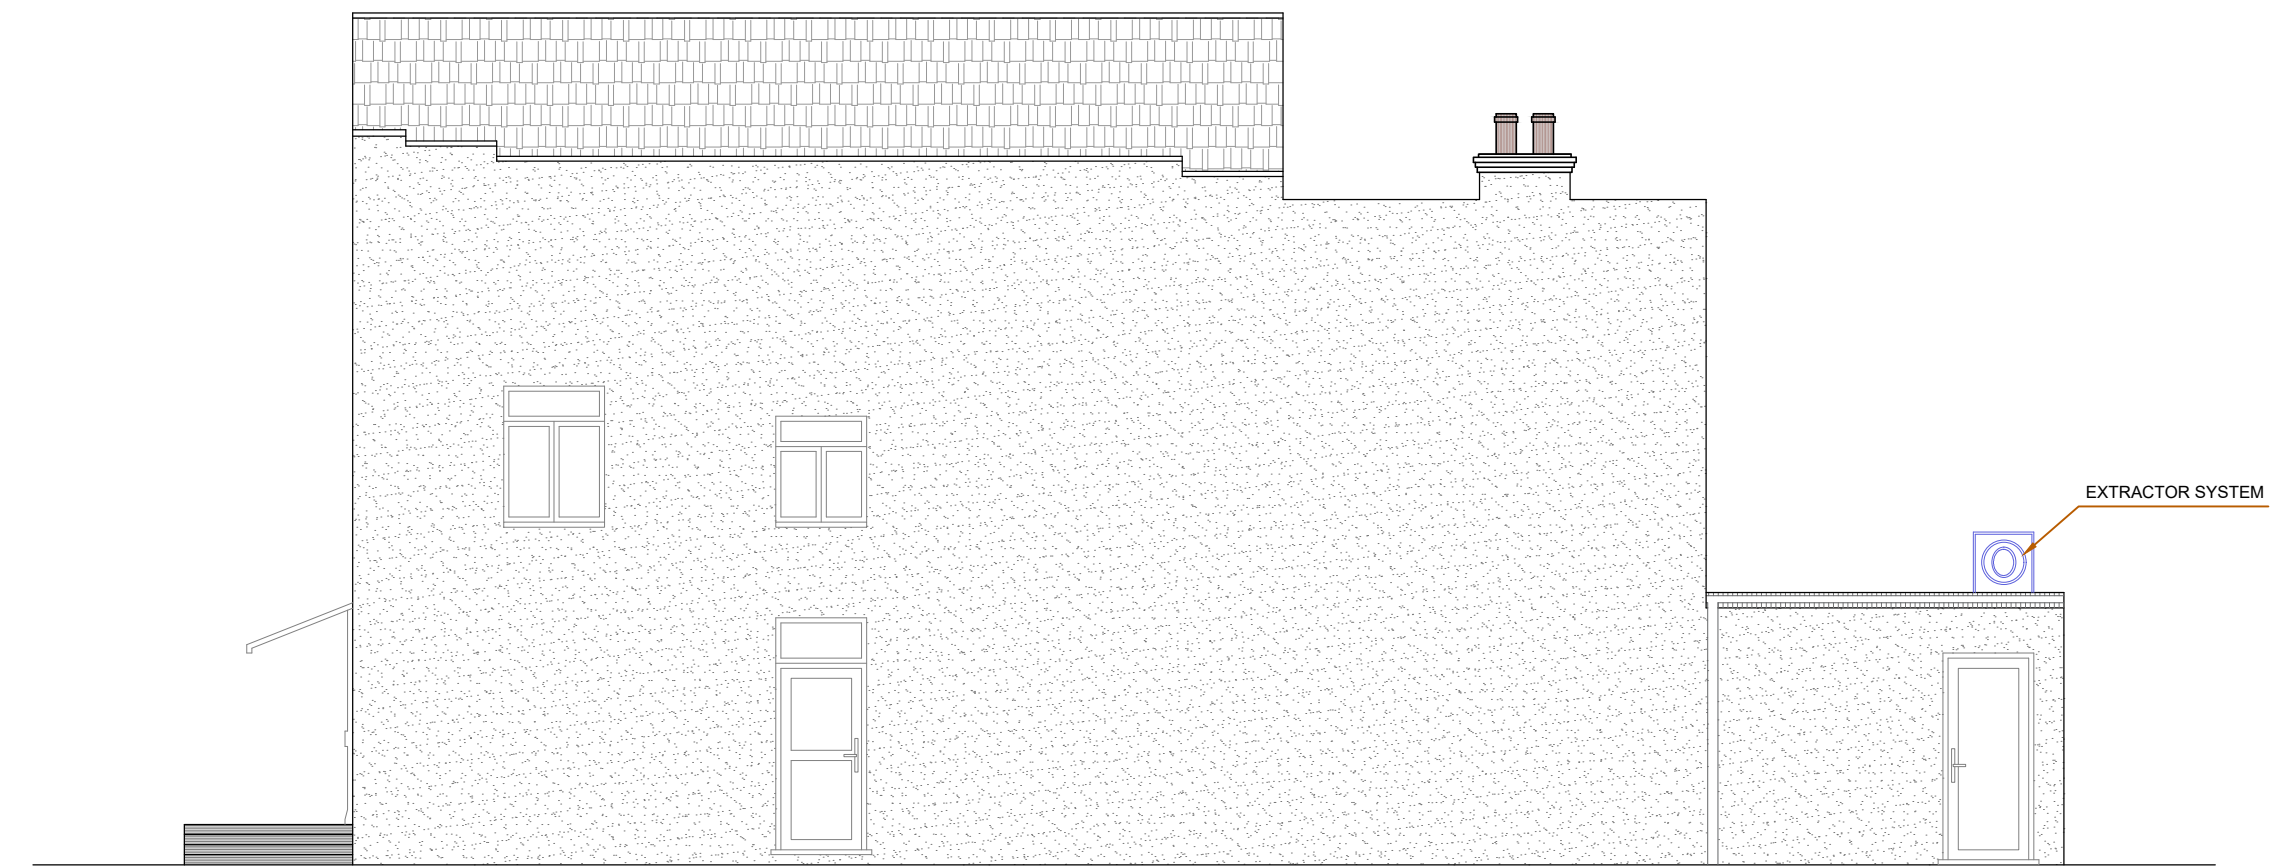

EXISTING SIDE ELEVATION-1

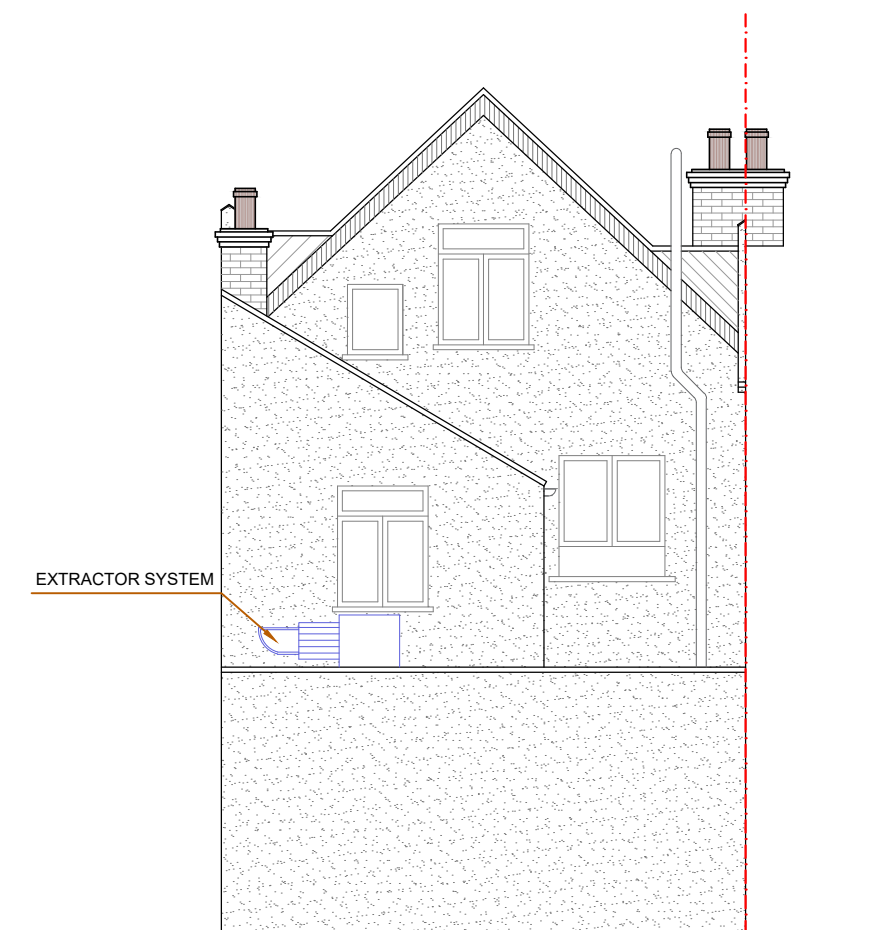


EXISTING REAR ELEVATION

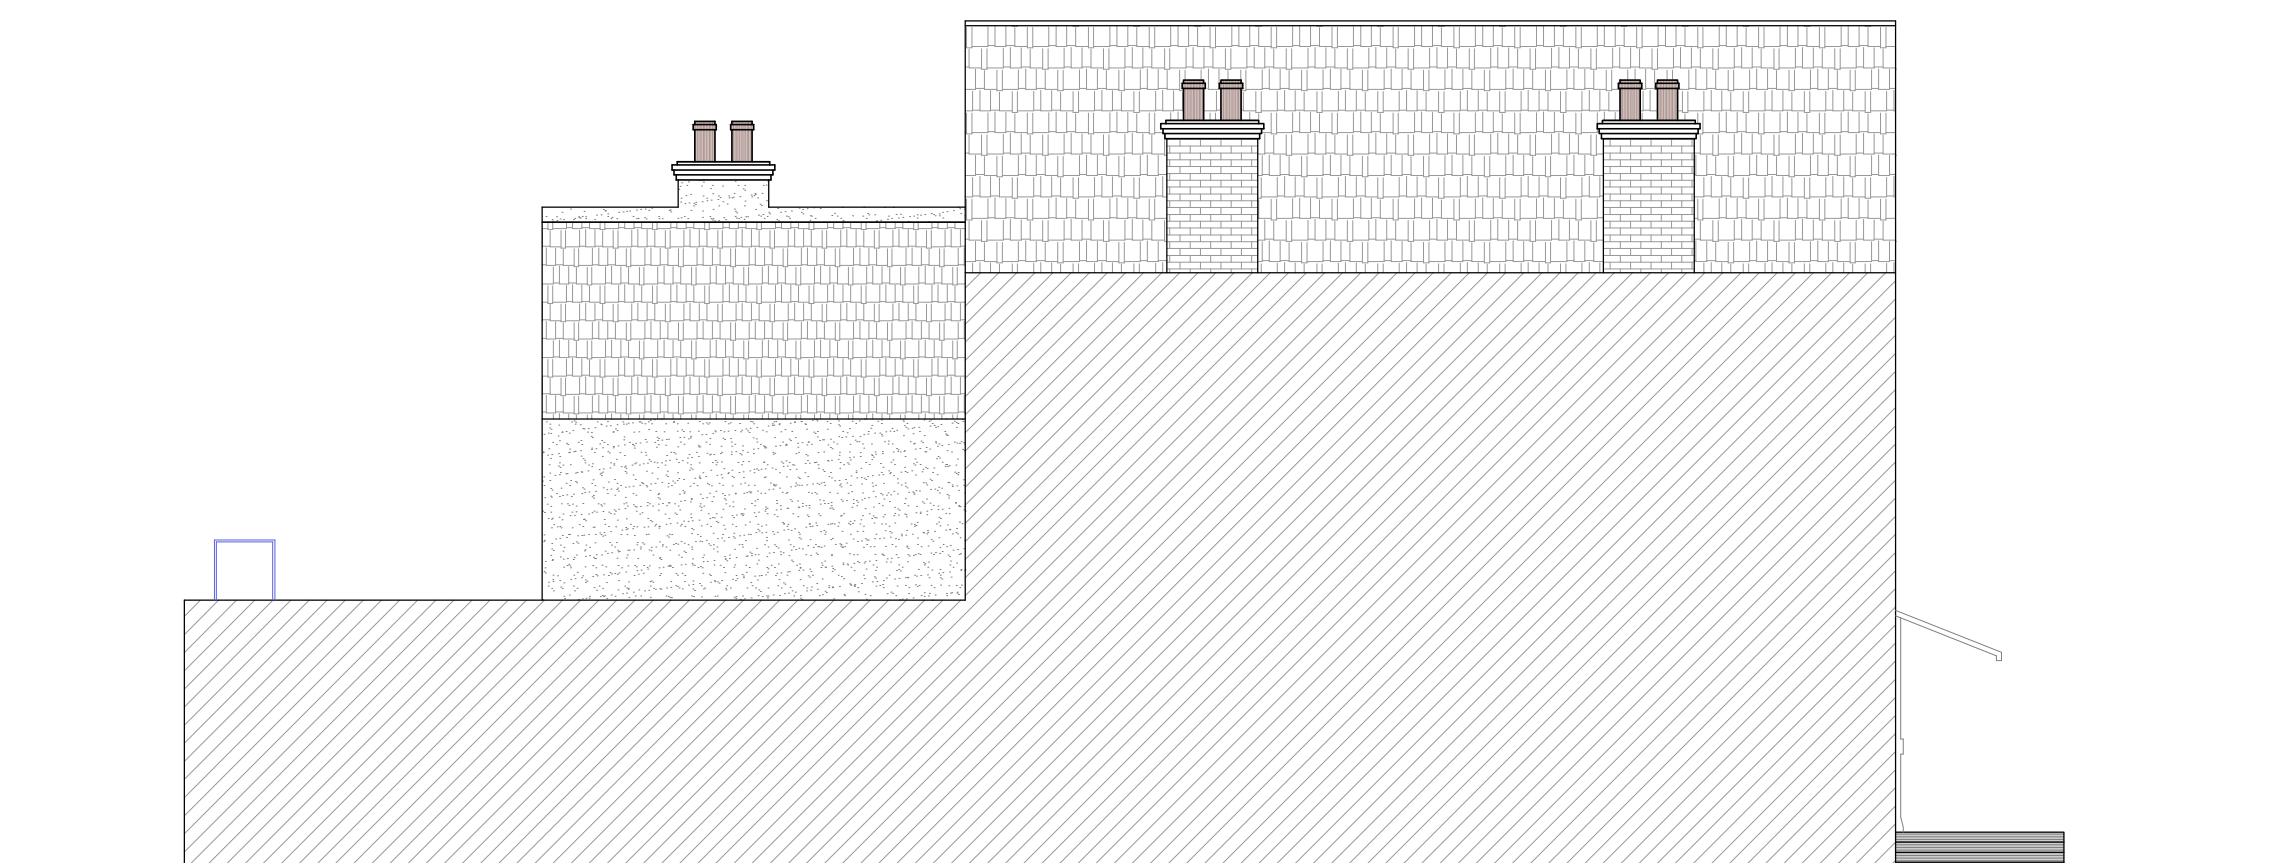

EXISTING SIDE ELEVATION-2

A 15.05.24 DA ISSUE AMENDMENT GK BY

 

SCALE 1:150@A3

Project :
Retrospective Drawing For Extractor System

Date : 15/05/24

Sheet Title :
Existing Floor Plan, Elevations, Roof Plan

Sheet no : 02

Address :
28 Staines Road
TWICKENHAM
TW2 5AH

Applicant : Sardunya Cafe Bistro