
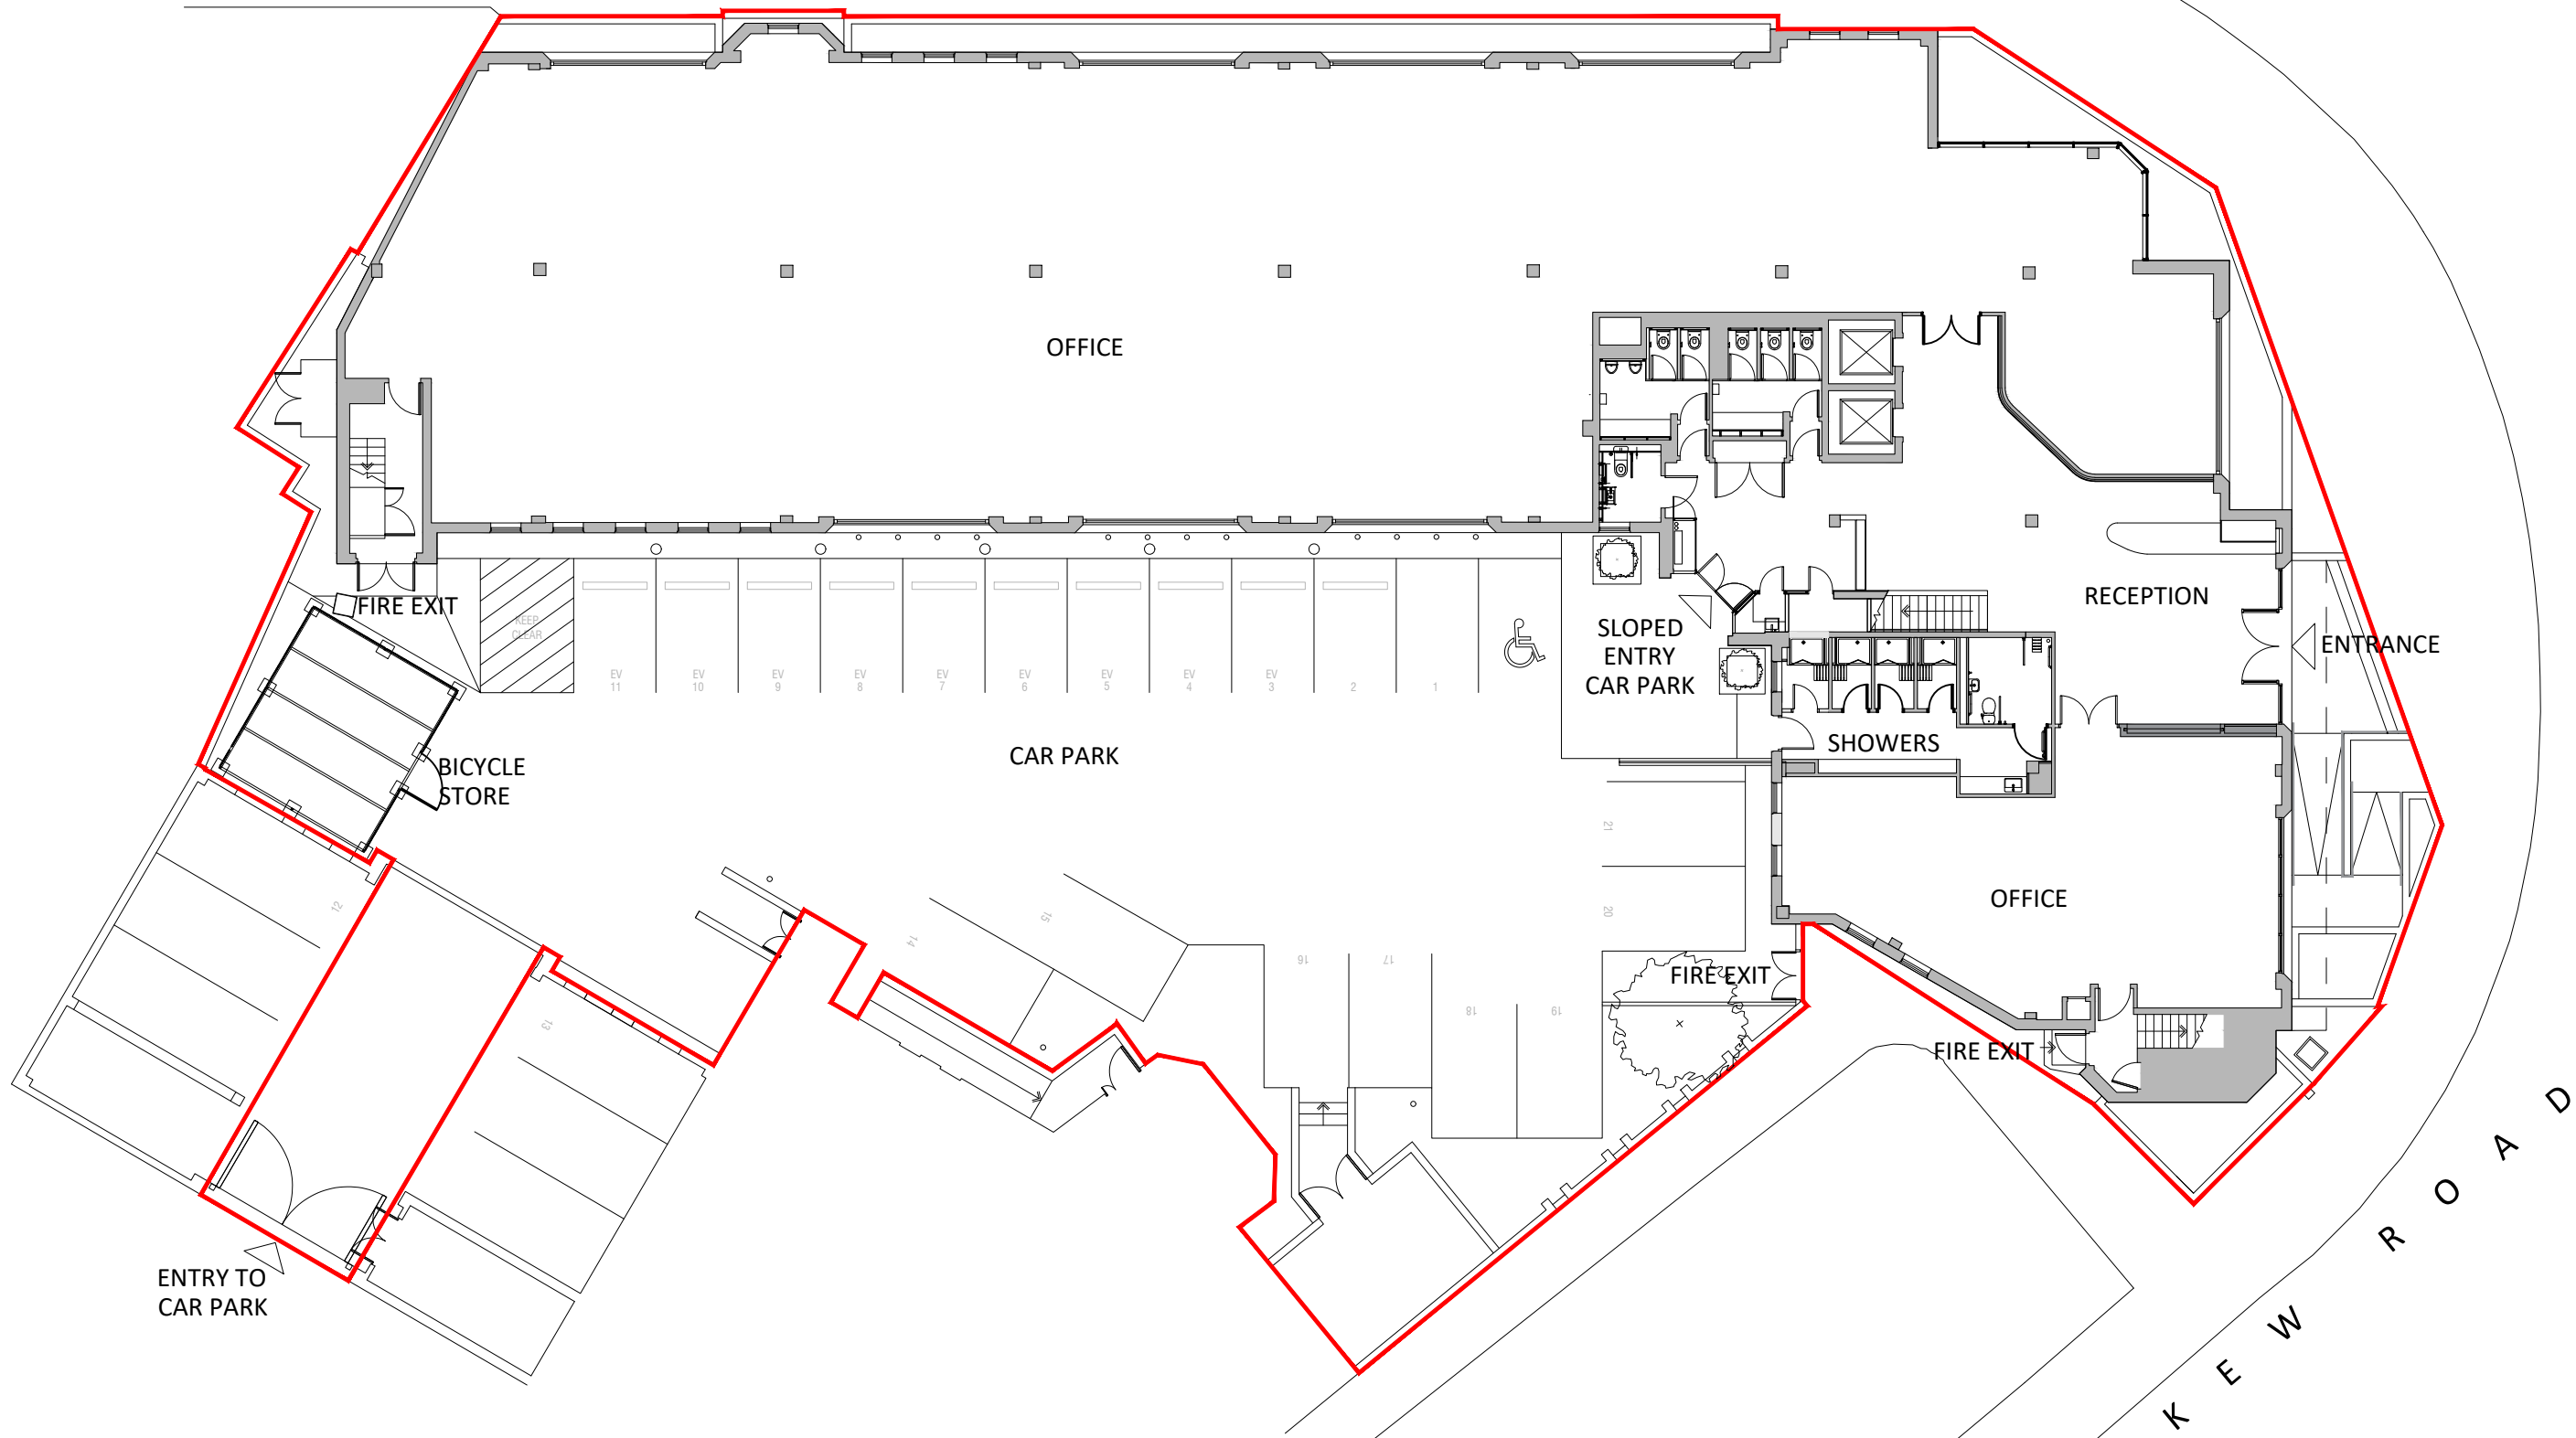


T W I C K E N H A M R O A D

 

63 KEW ROAD, RICHMOND

EXISTING GROUND FLOOR PLAN

| | | | | | |
|-----------|-------------|----------------|----------------|--------------|--|
| Drawn By: | Checked By: | Authorised By: | Revision By: | Rev Auth By: | Midmoor House, 1-2 Kew Rd Richmond TW9 2NQ t: +44 (0) 20 8332 3900 e: info@mydn-a.com www.mydn-a.com |
| DM | JD | JD | | | |
| Date | Scale | Drawing No. | Revision date: | Rev | |
| 22/04/24 | 1:200@A3 | 1451-PL-0100 | | | |