




Ground Floor Plan  
 As Proposed 1:100

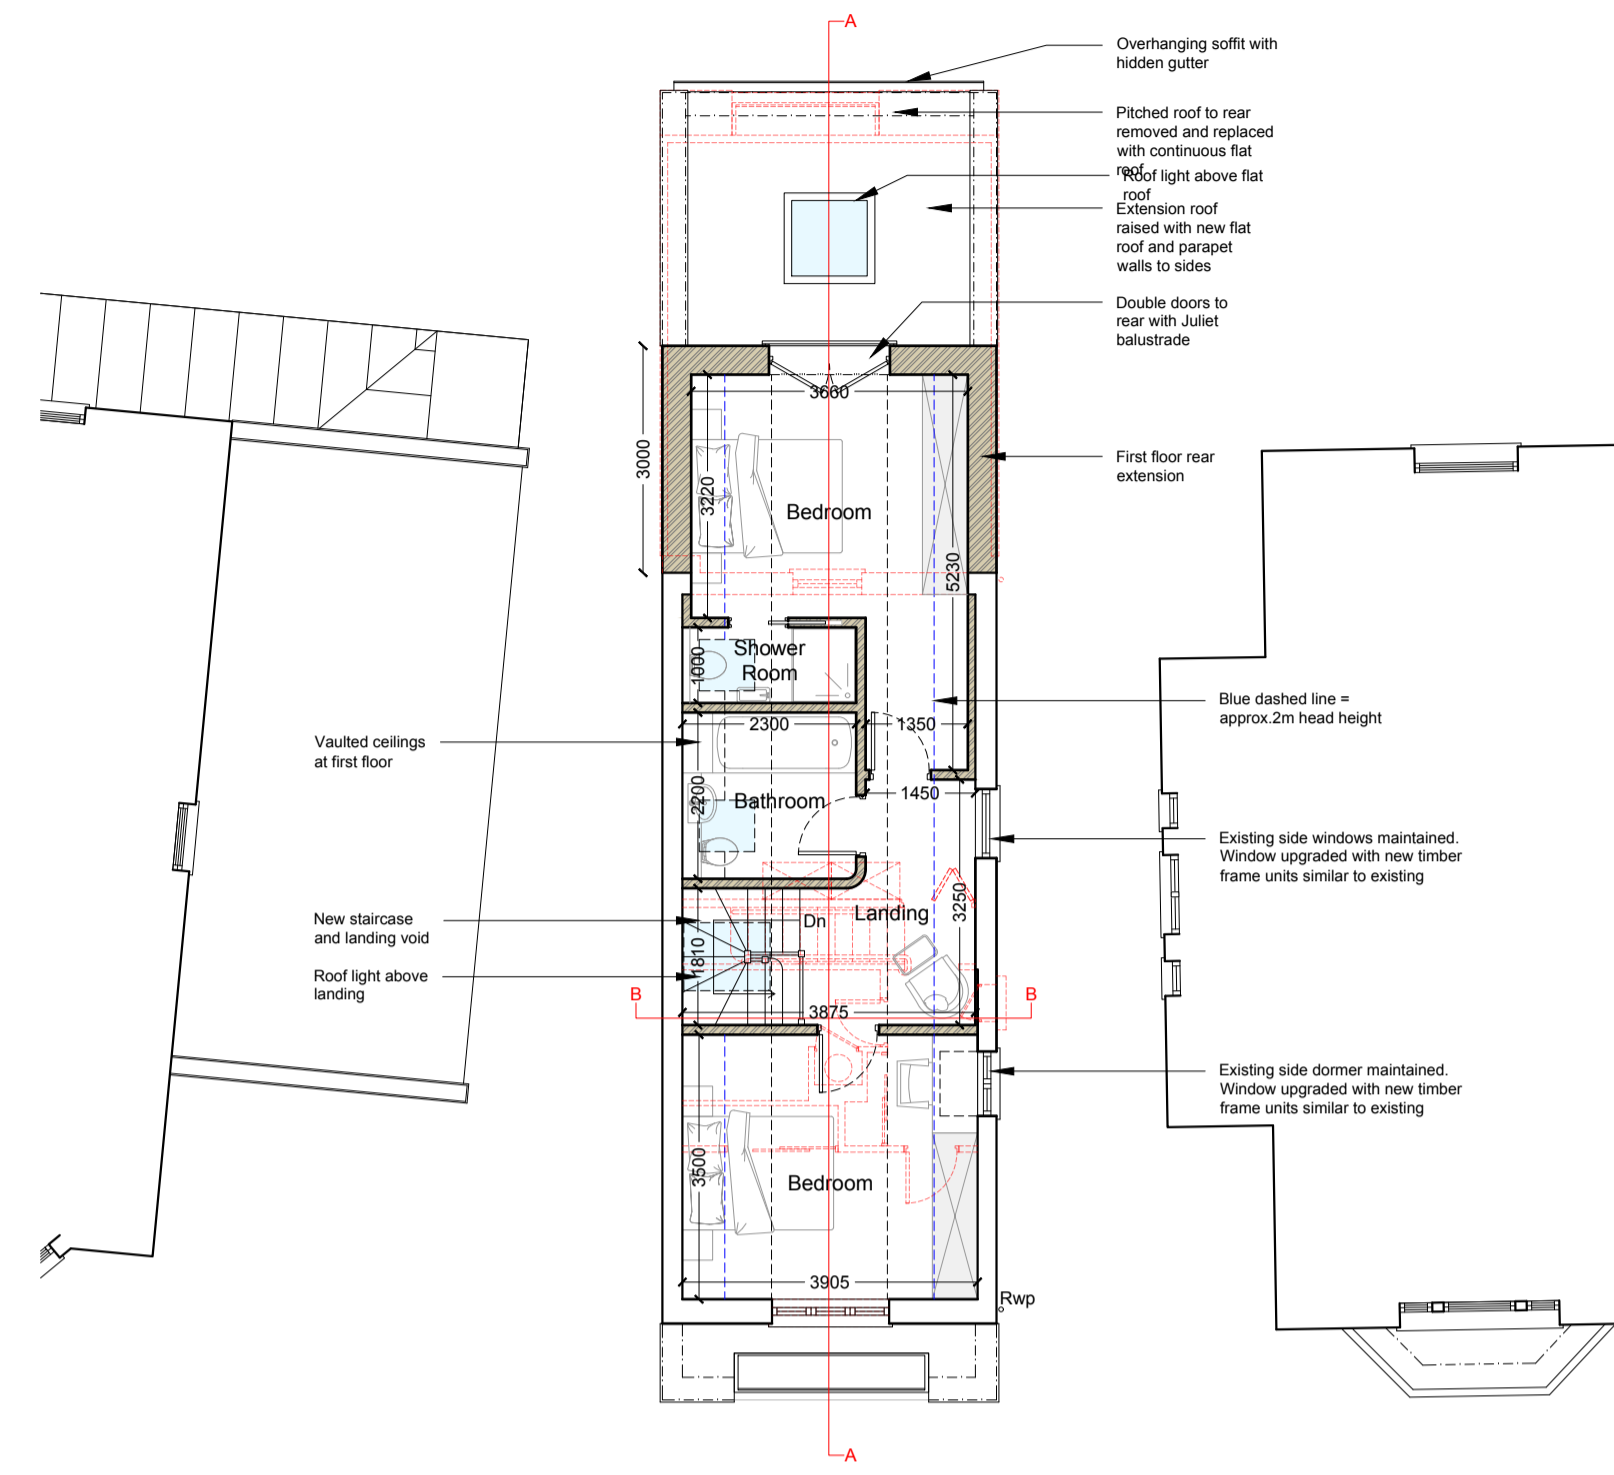


First Floor Plan  
 As Proposed 1:100

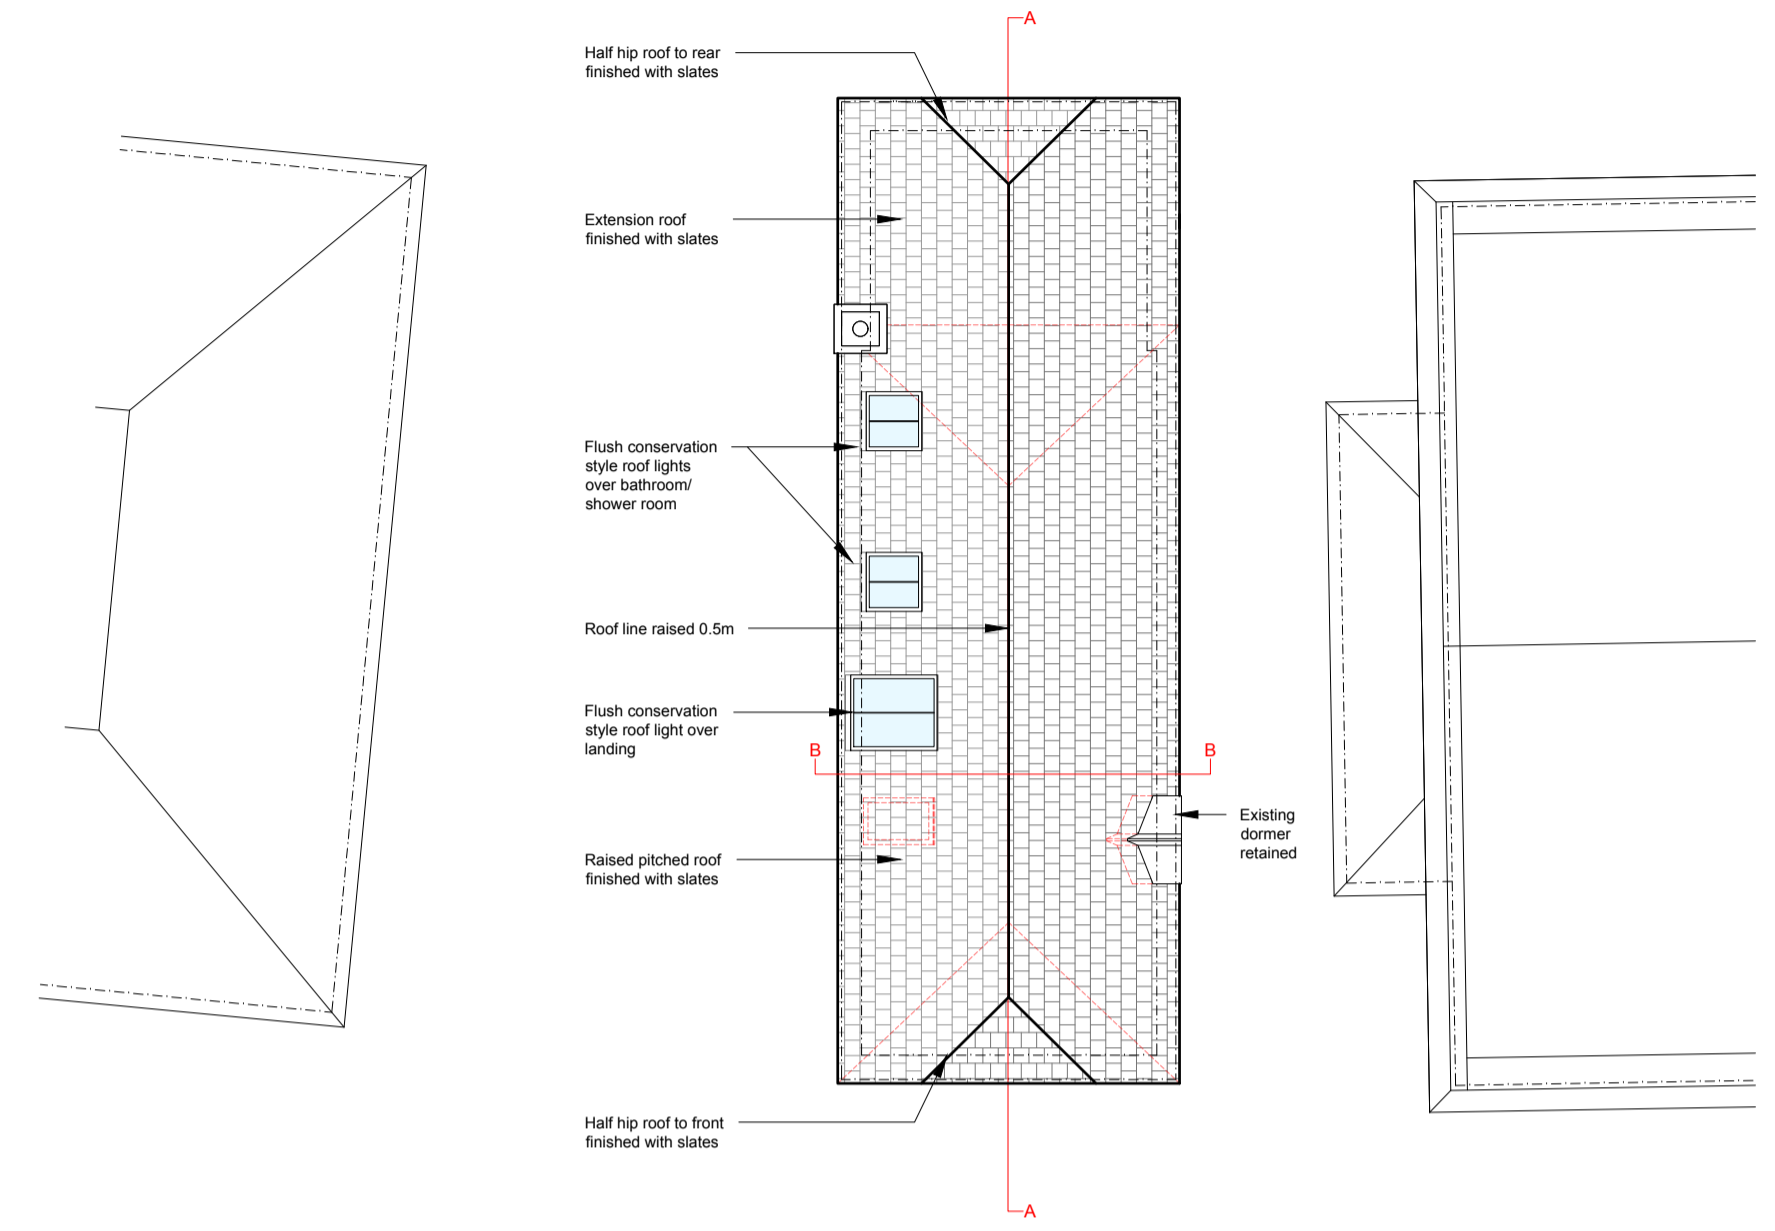

Roof Plan  
 As Proposed 1:100

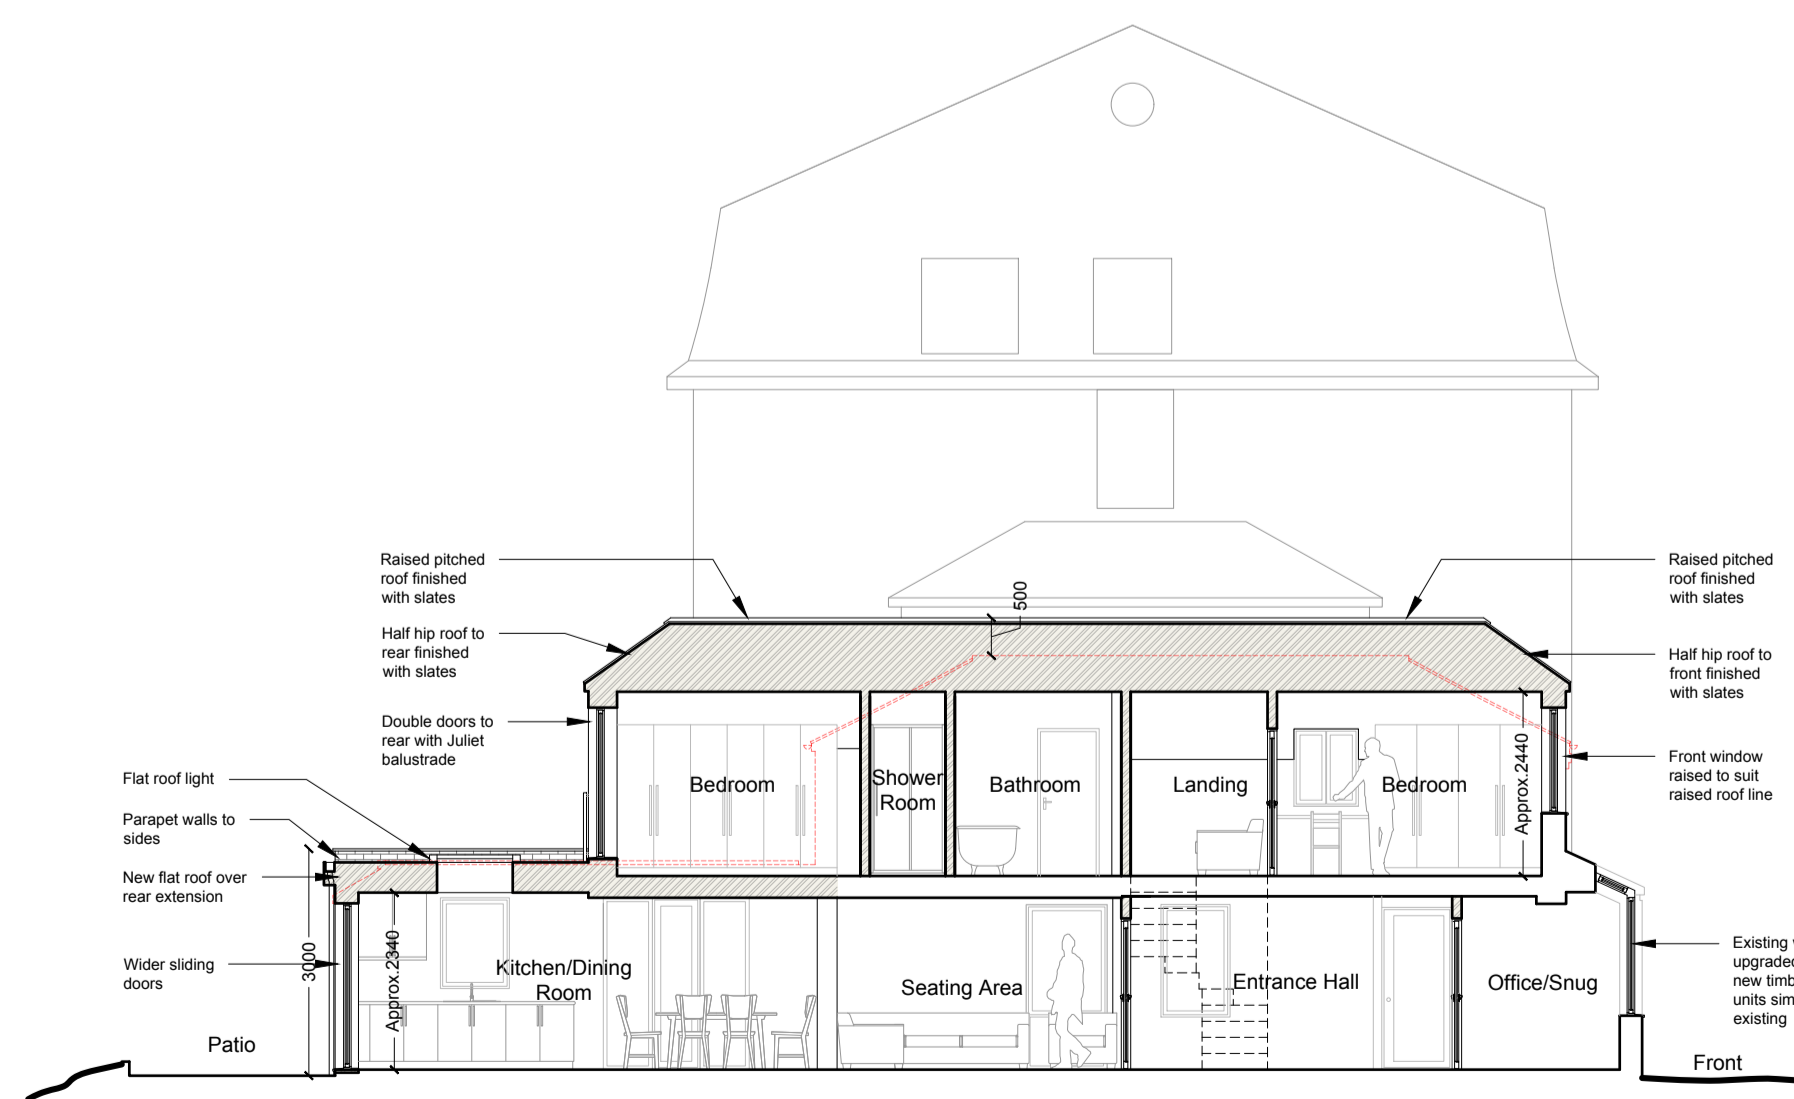

Section A-A  
 As Proposed 1:100

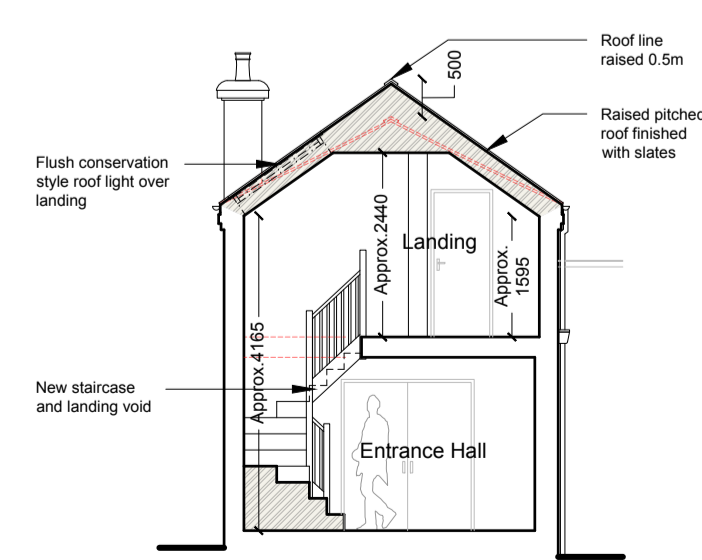

Section B-B  
 As Proposed 1:100



Proposed Block Plan  
 Scale 1:500

