



Side Elevation
As Proposed 1:100




Front Elevation
As Proposed 1:100

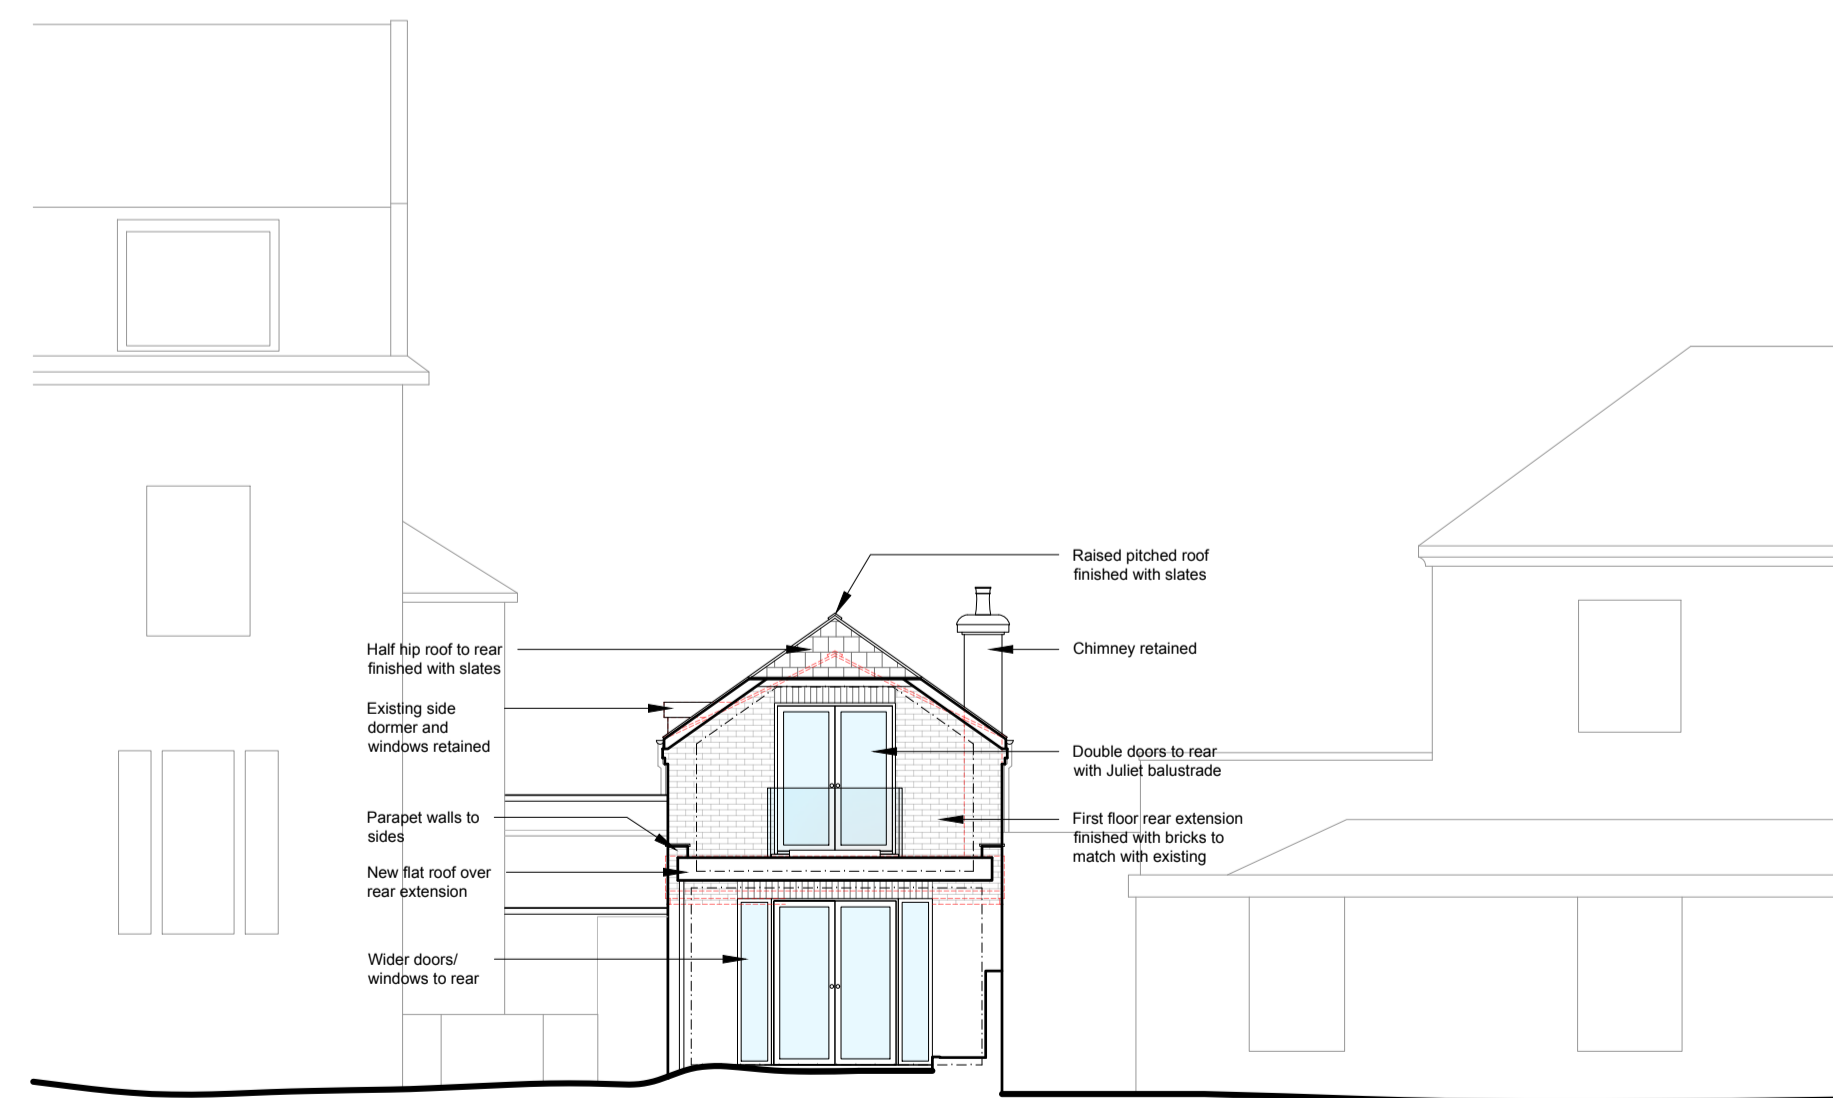

Rear Elevation
As Proposed 1:100

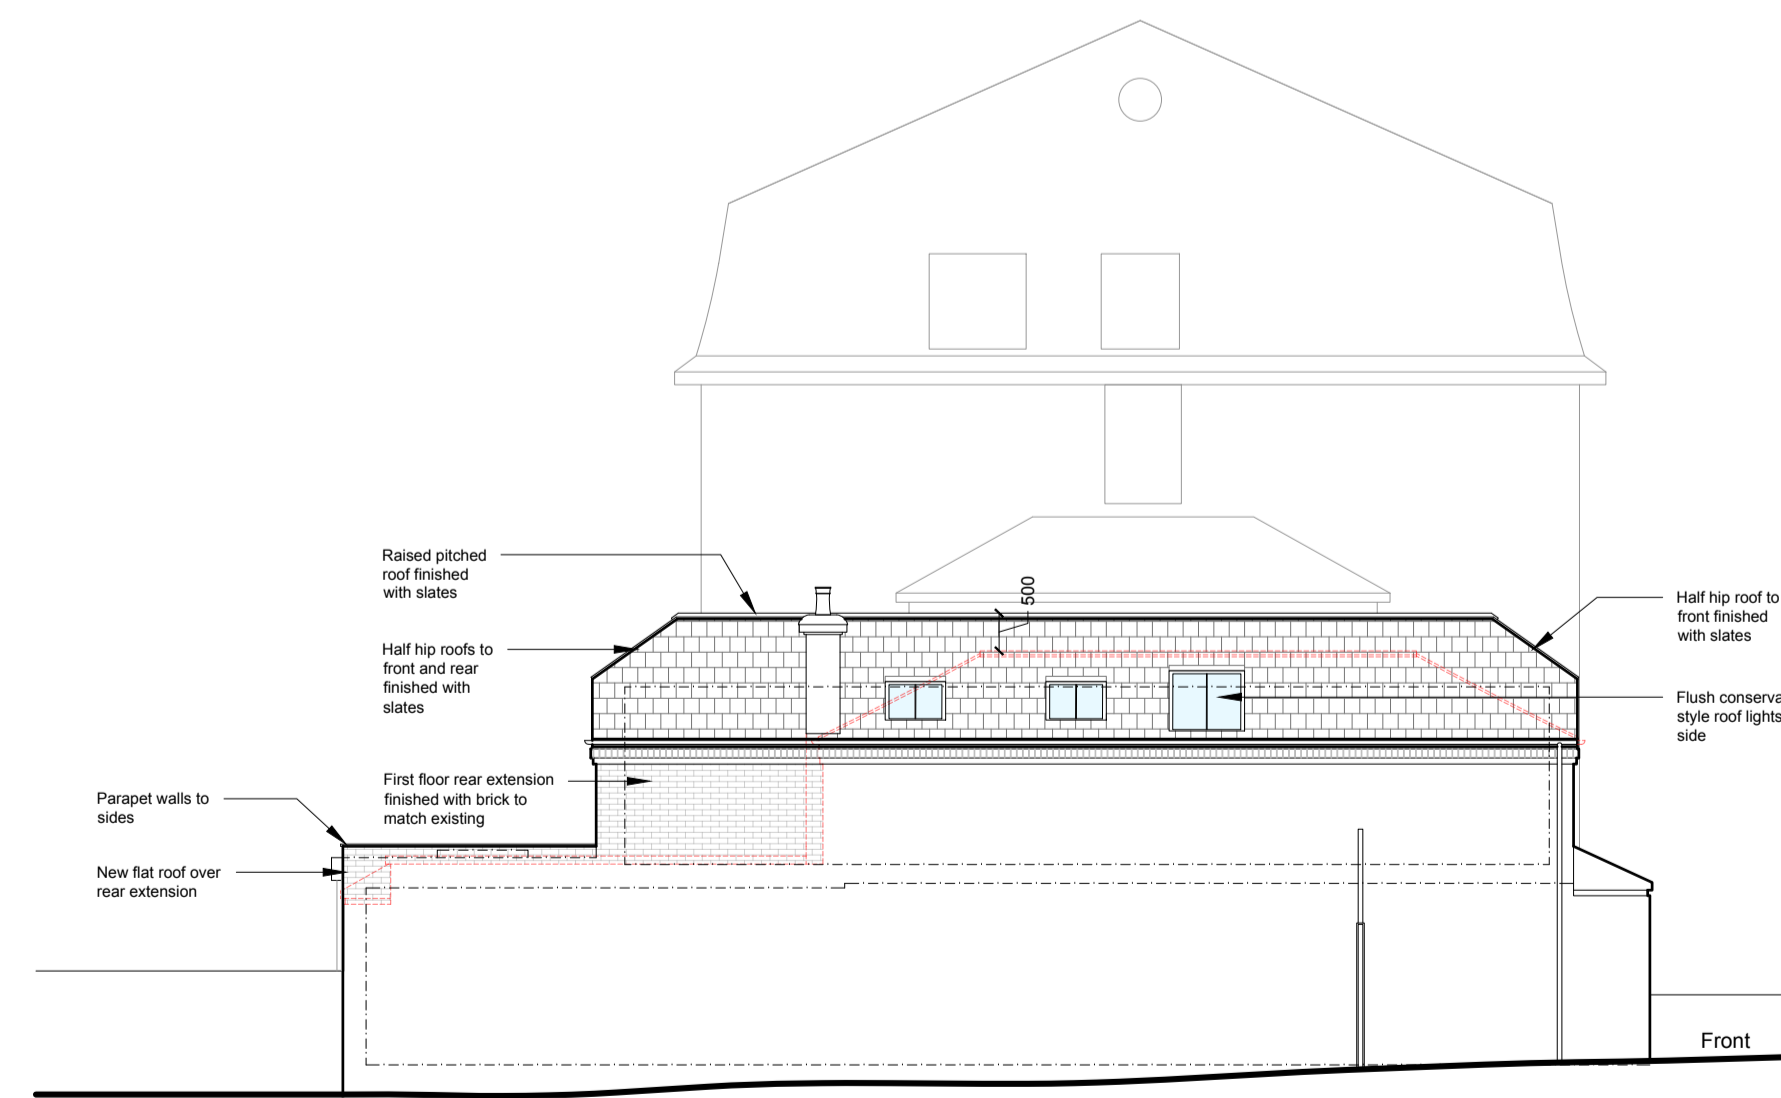

Side Elevation
As Proposed 1:100

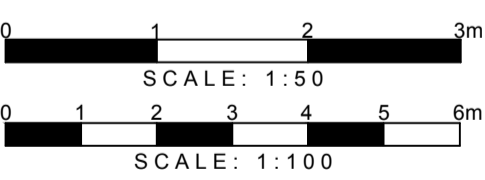

DETAILED PLANNING

GREENSIDE HOUSE
50 STATION ROAD
LONDON, N22 7DD
T 0208 1500 494
E INFO@DETAILED-PLANNING.CO.UK
WWW.DETAILED-PLANNING.CO.UK

SITE
490 Lonsdale Road, Barnes, London, SW13 9JR

DRAWING TITLE
Proposed Elevations

DRAWINGS STATUS
Planning

SCALE DATE DRAWN CHECKED
As Noted @ A1 May 2024 L.M.E.B. P.C.

DRAWING NO. REVISION
2347RM_HH SH4 A