



1. Front Elevation facing Grosvenor Road




2. Rear Elevation

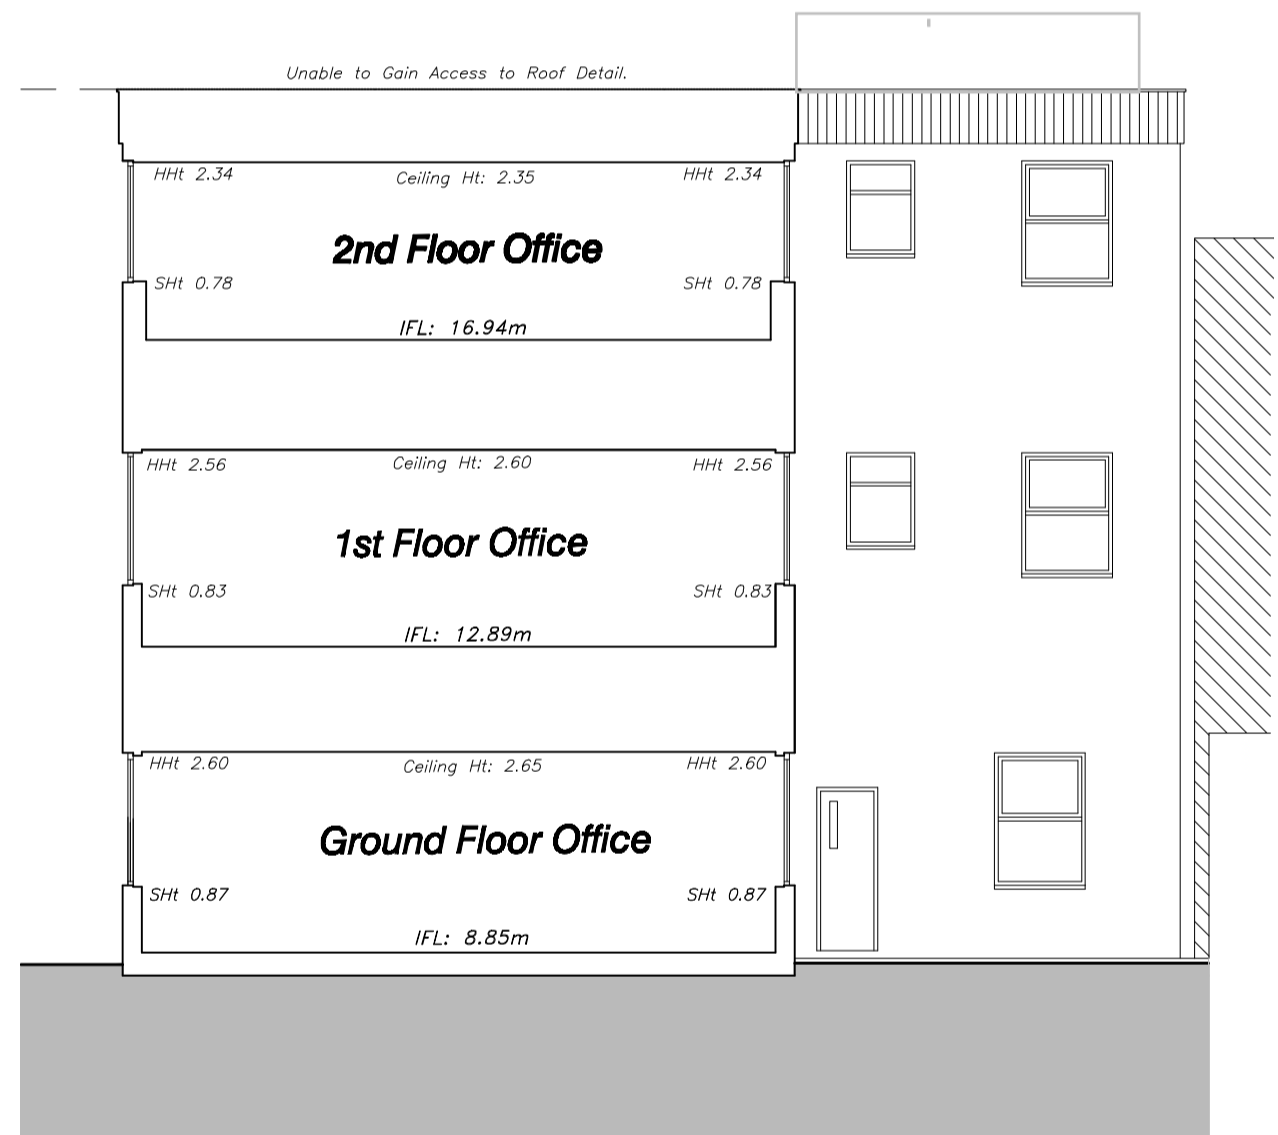


3. Section through Courtyard

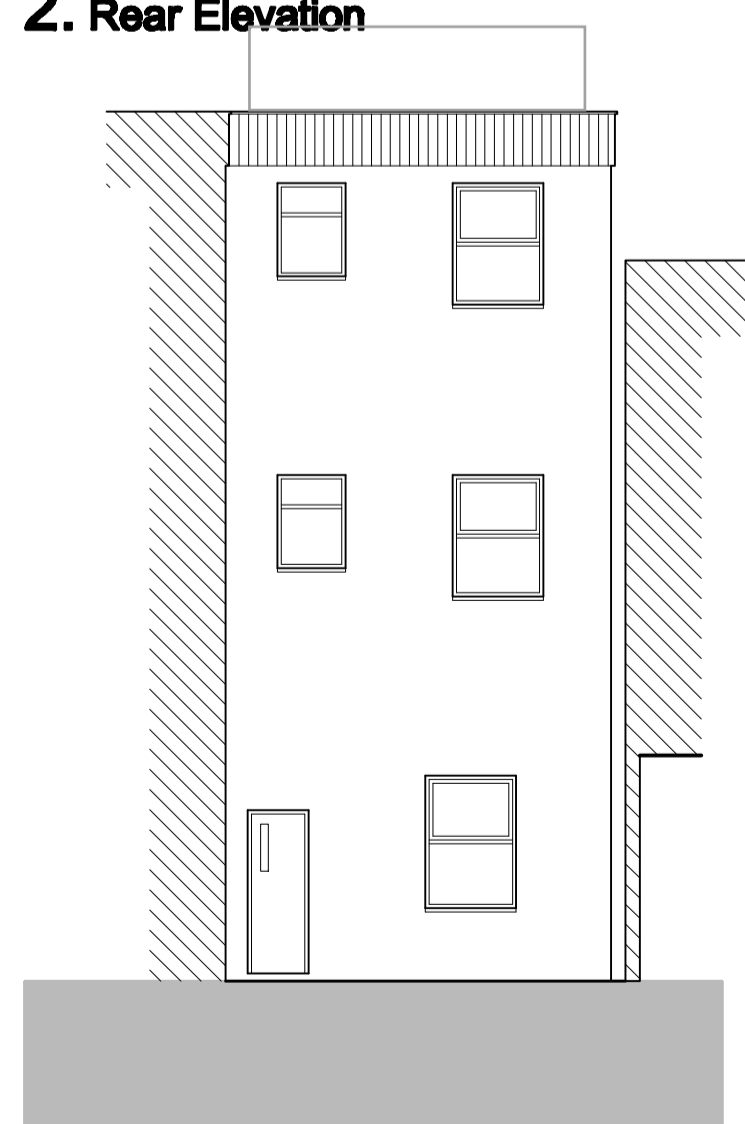


4. Courtyard Elevation

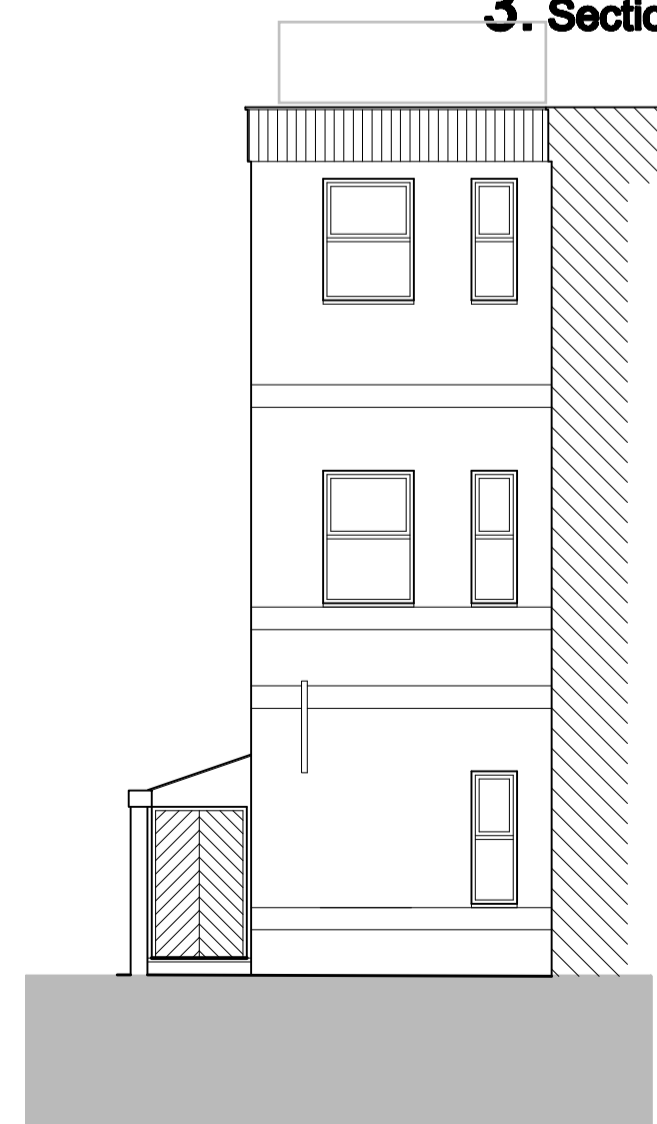

5. Courtyard Elevation

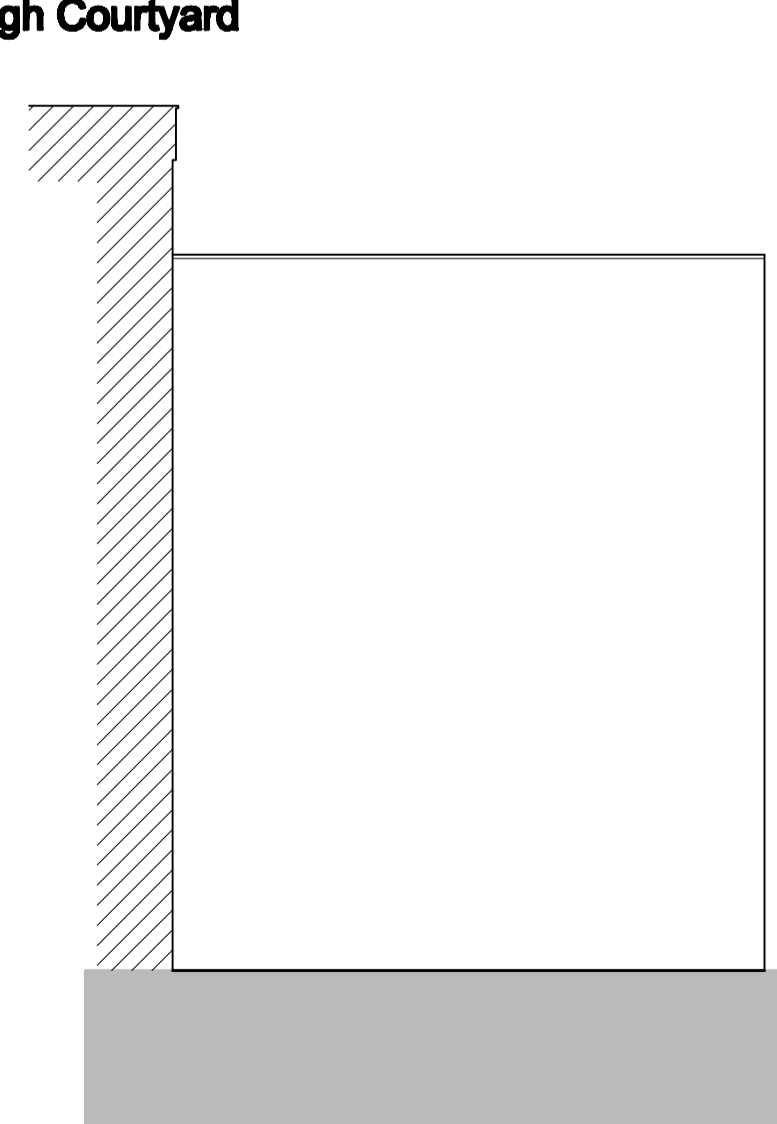

6. Courtyard Elevation

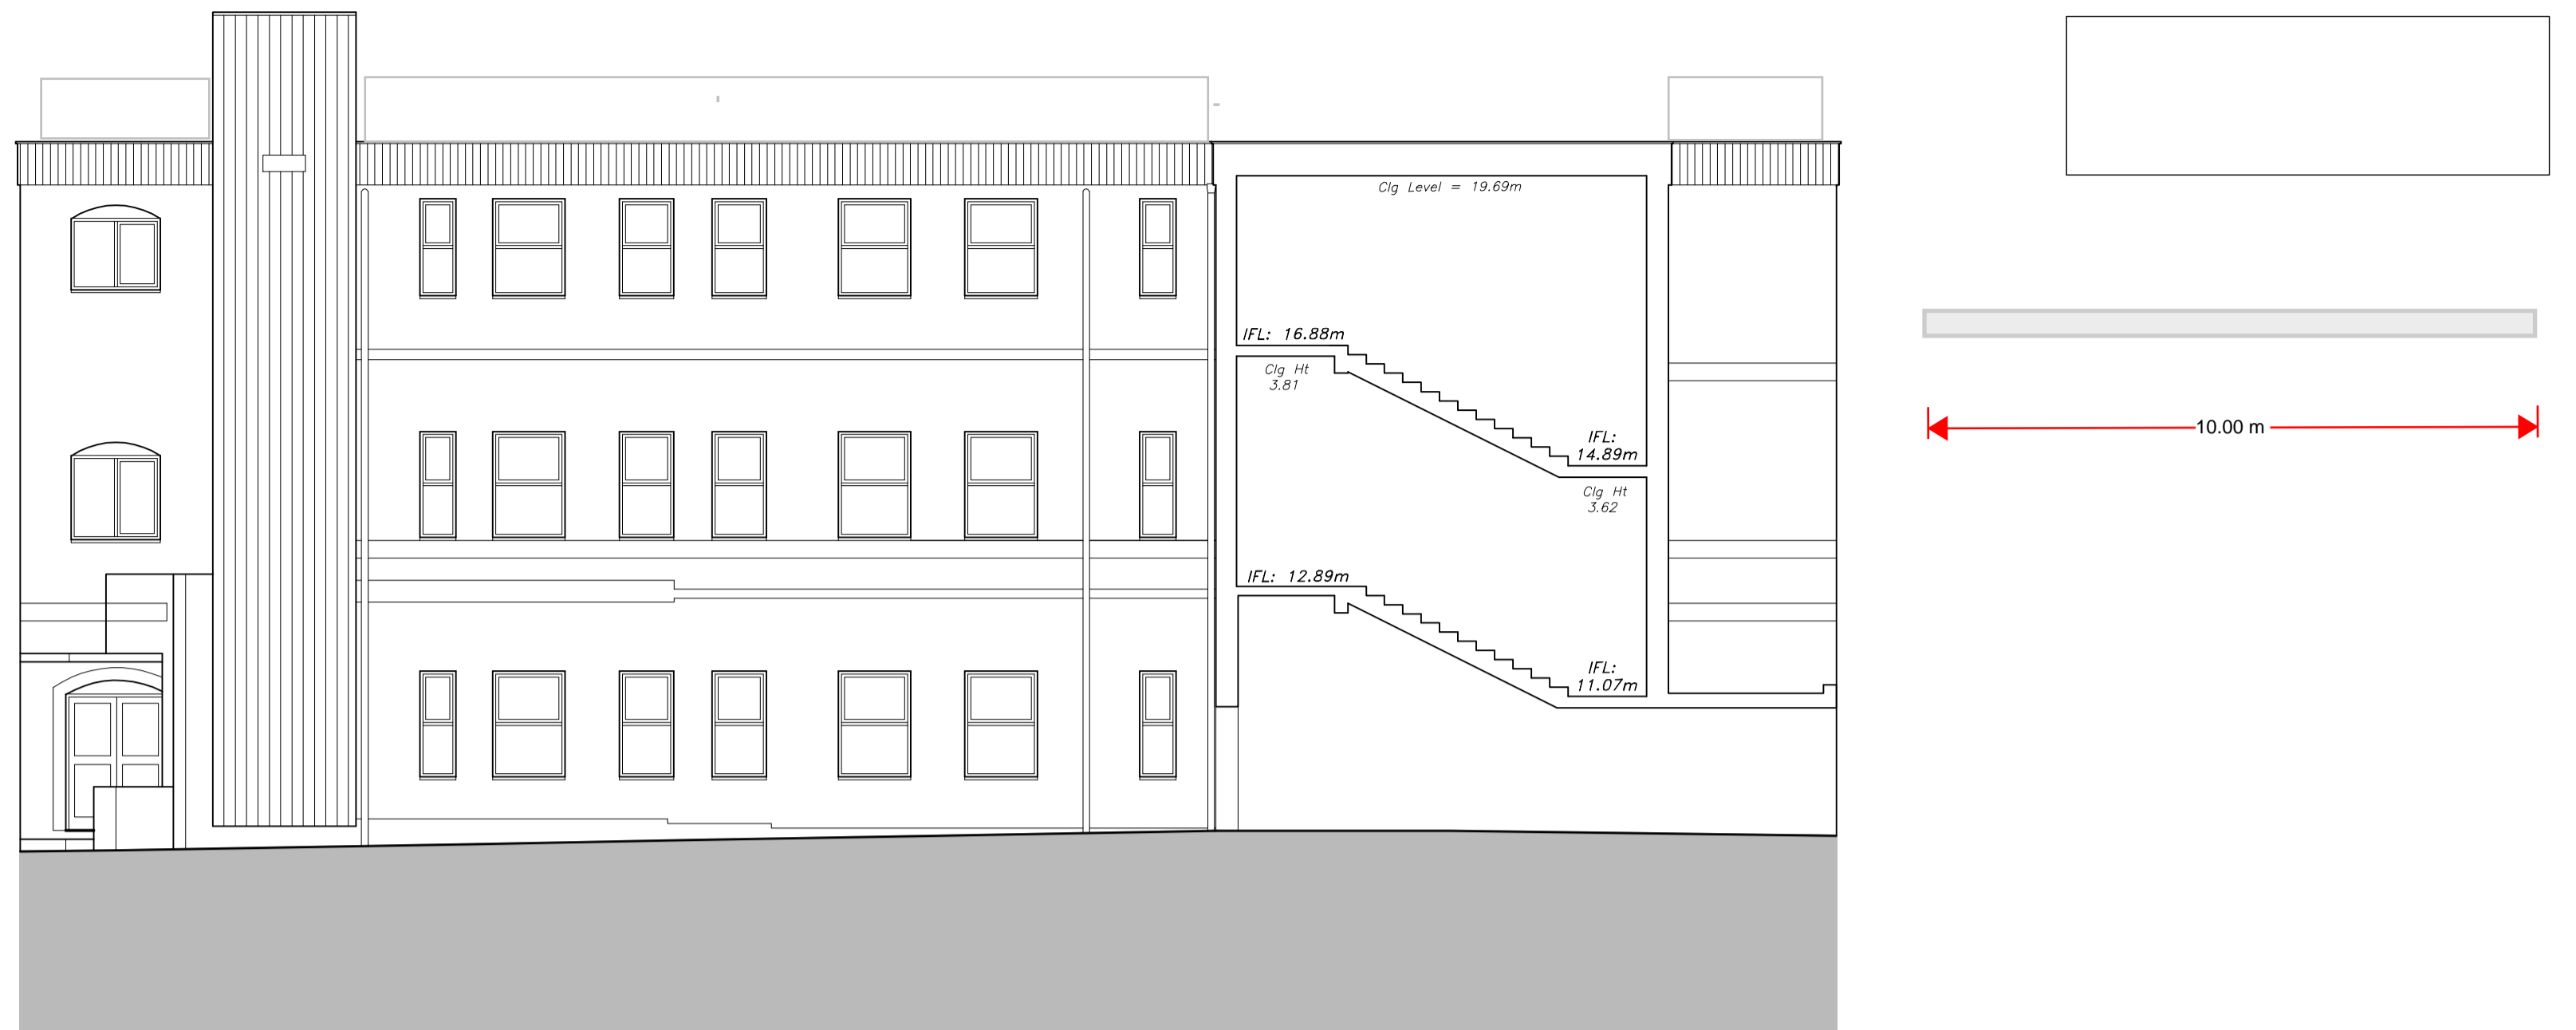

7. Sectional Side Elevation facing NW



8. Side Elevation facing SE



9. Long Section through building

Client:
Sutton Winson Ltd

Project:
St. James House, Twickenham

Drawing title:
Installation of Mansafe
Roof Perimeter Handrail

Scale(s):	Print size:	First issue:	Drawn by:
1:100			NRA
Job no:	Drawing no:	Rev:	