
 
 
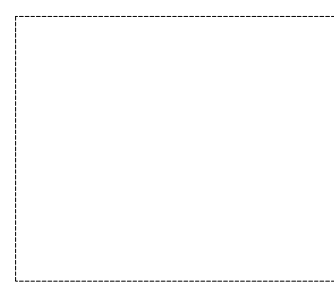
 
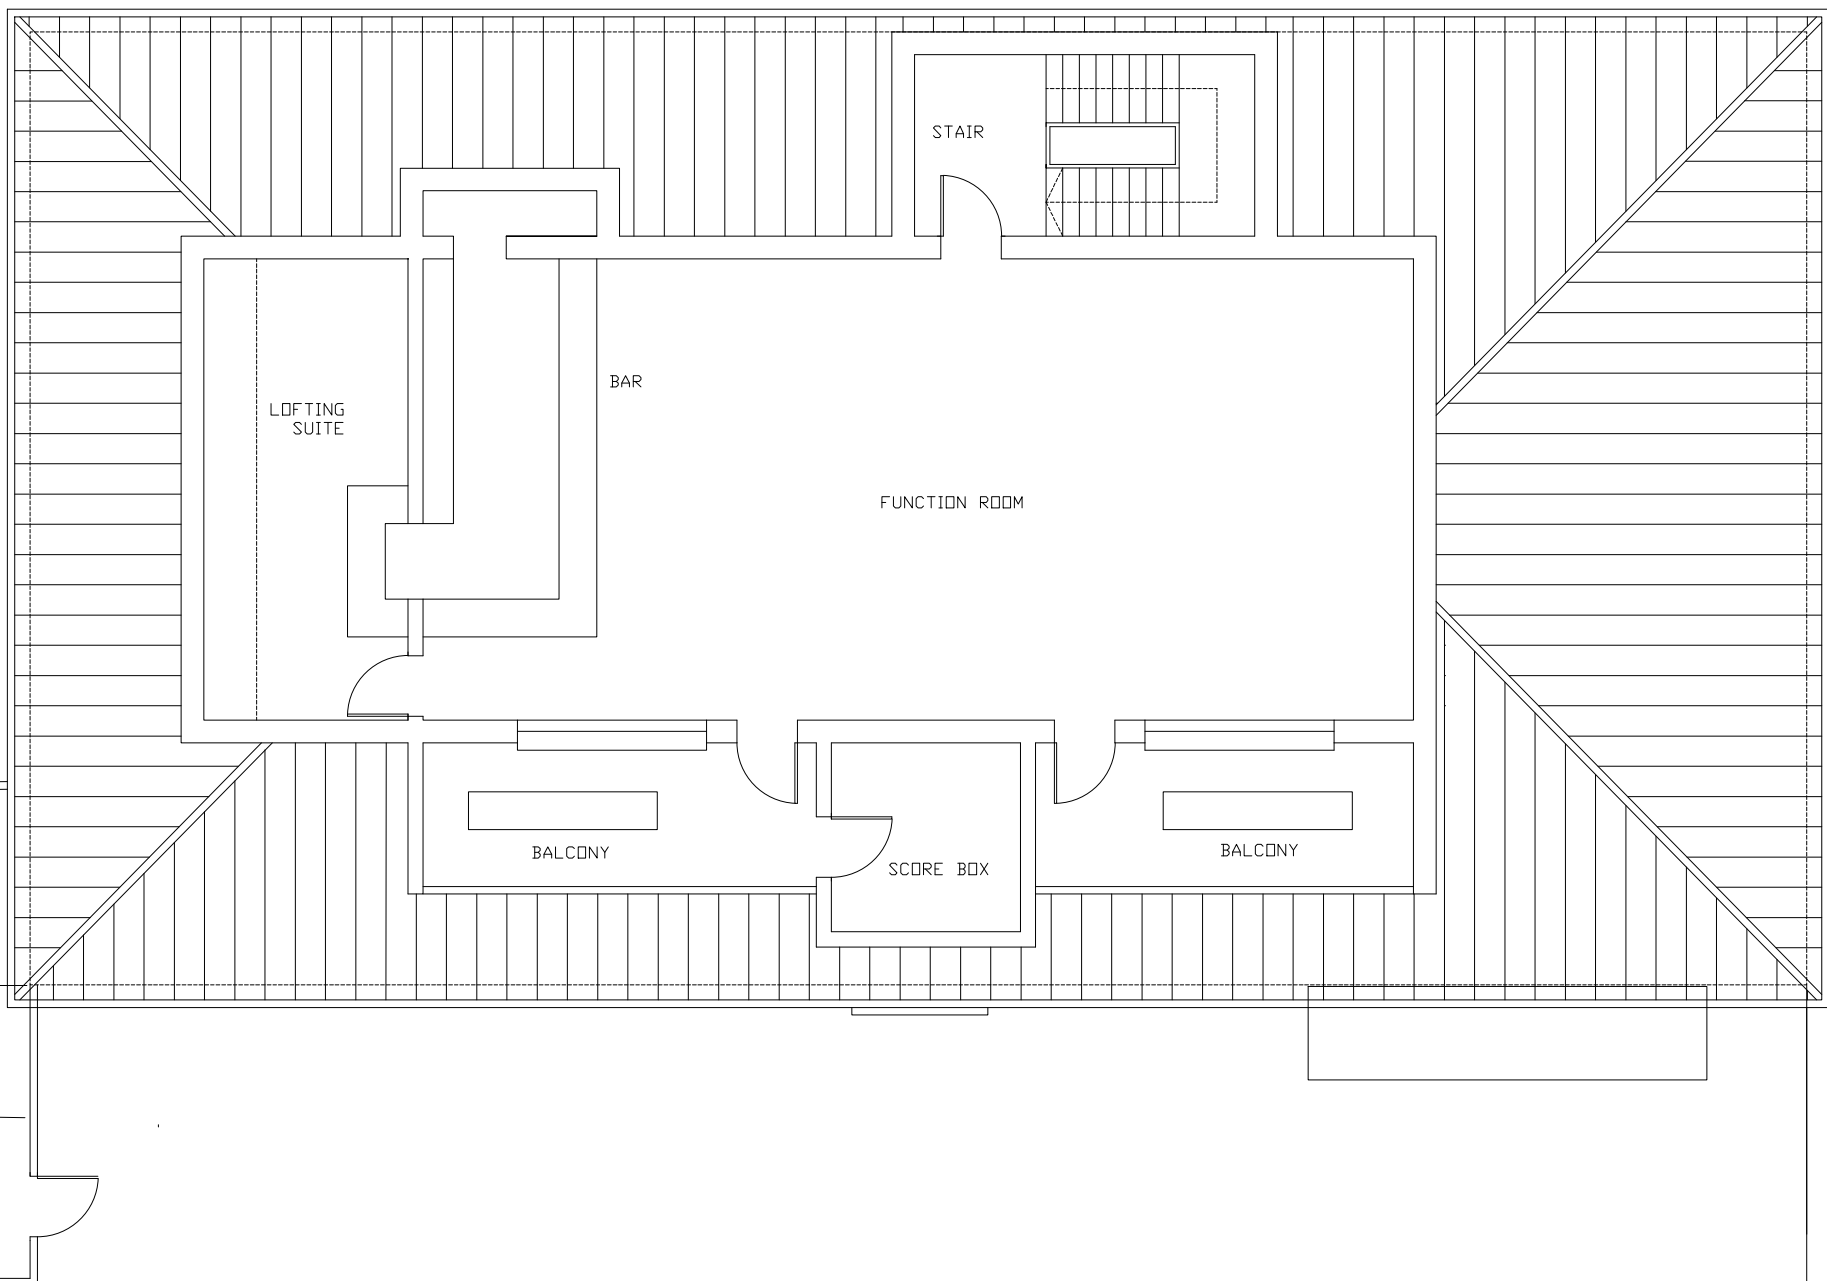


ALLOTMENT MANAGEMENT SHED

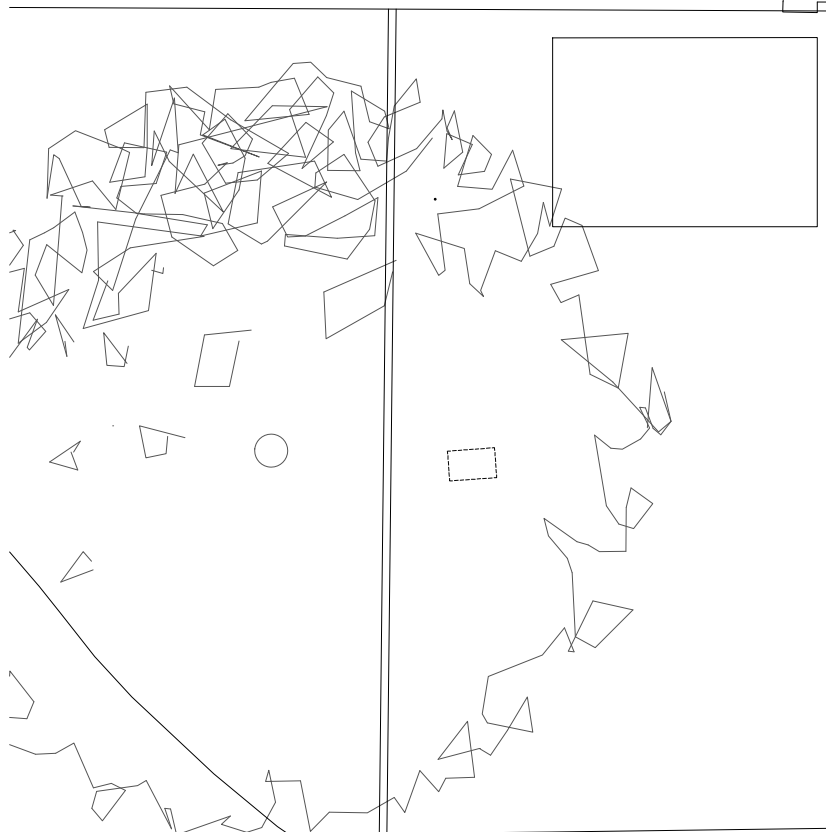

Aros

Aros Architects
 Jerwood Space
 171 Union Street
 London SE1 0LN

Telephone
 +44(0)20 7928 2444
Facsimile
 +44(0)20 7928 2450

Email
 info@arosarchitects.com
Website
 www.arosarchitects.com

Notes

1. All dimensions are to be verified by the Contractor on site, any discrepancies in this drawing are to be reported to Aros Ltd
2. The Contractor shall not vary any work shown on this drawing without prior approval in writing from Aros Ltd.
3. The Contractor shall supply a full set of shop drawings and specifications prior to commencement of work.
4. This drawing supersedes all previous issues of the same drawing number with an earlier revision suffix.
5. The Contractor shall immediately inform Aros Ltd of the effect upon the programme and costs of any alterations to the proposed works shown on this drawing.
6. This drawing is the copyright of Aros Ltd and the contents must not be disclosed to other parties without prior agreement.

Revisions

Rev	Date	Drawn	Checked	Description
-	XX.XX.XX	-	-	-
-	XX.XX.XX	-	-	-

Project
HWRCC PAVILION
 Title
EXISTING FIRST FLOOR PLAN

Project No
6344
 Date
MAY 2024
 Status
PLANNING

Drawing No
(00) 101
 Scale
1:100 @ A3
 Rev
P2