





FRONT ELEVATION
SCALE 1:100 @ A3

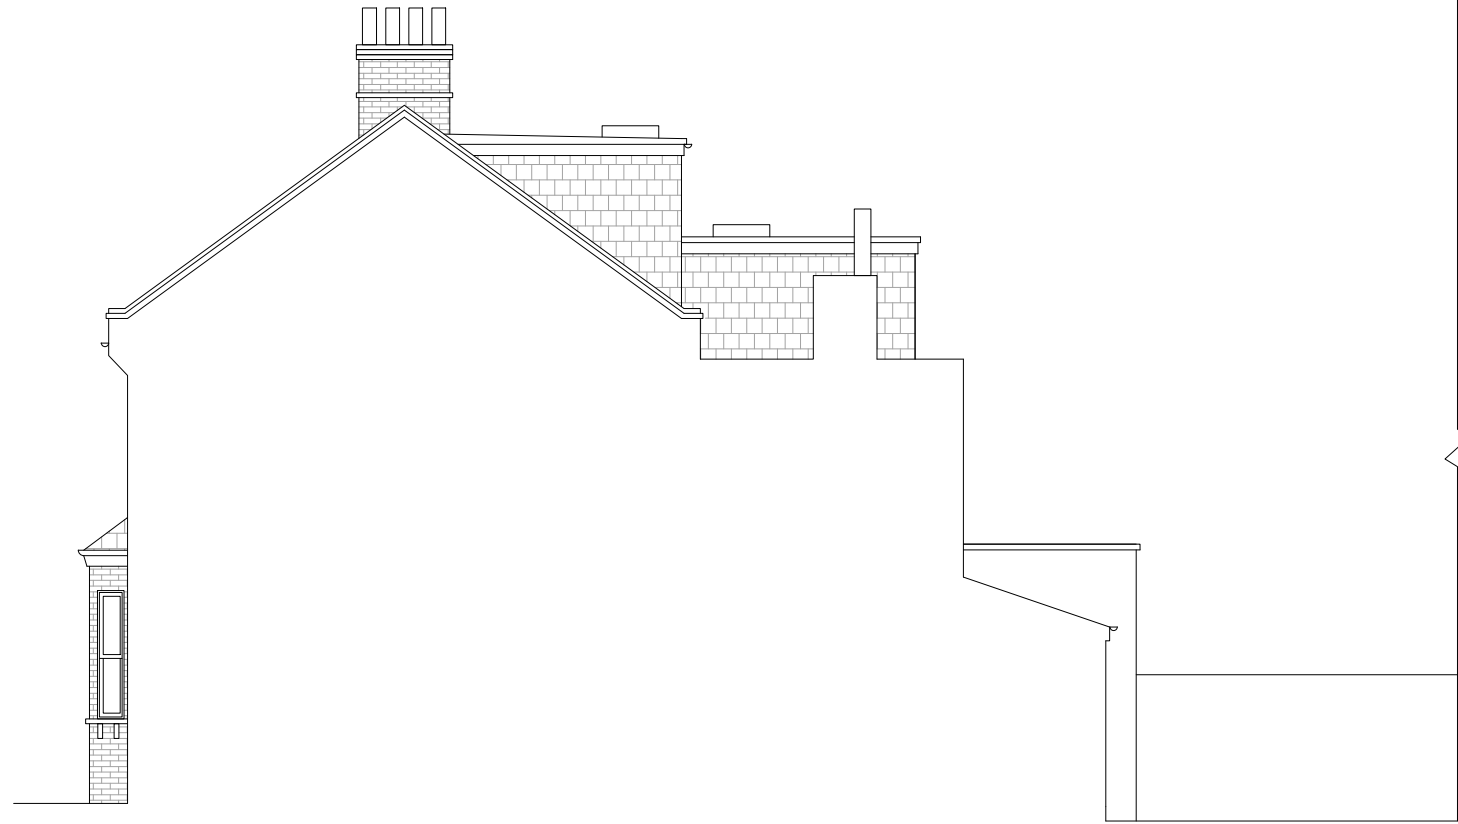

SIDE ELEVATION
SCALE 1:100 @ A3



REAR ELEVATION
SCALE 1:100 @ A3

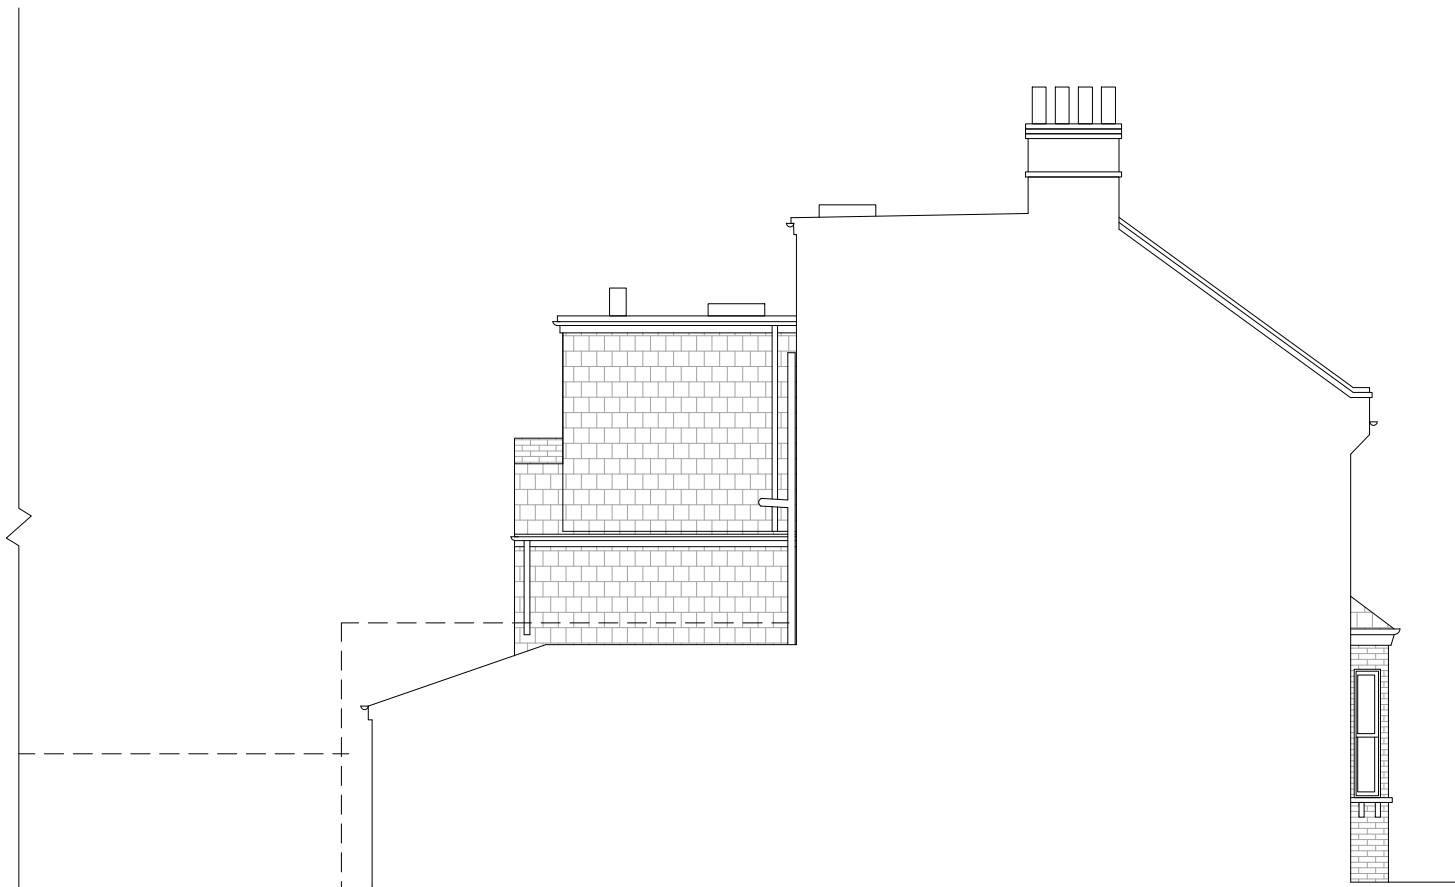

SIDE ELEVATION
SCALE 1:100 @ A3

Revisions:
240115 - First issue
240216 - Rev. A - Drawings updated
240514 - Rev. B - Issued to planning



DRAWING TITLE Existing elevations	LOCATION 60 Kings Road Teddington TW11 0QD	CLIENT Jonathan & Maryssa Littlefair	
	JOB DESCRIPTION GF extension, internal & external alterations	SCALE 1:100 @ A3	STATUS Existing
	DRAWN BY YS	DRAWING No 004B	

NOTES:
- This drawing is for early stage design and planning applications only, and therefore should NOT be used for construction.