



GROUND FLOOR PLAN
SCALE 1:100 @ A3

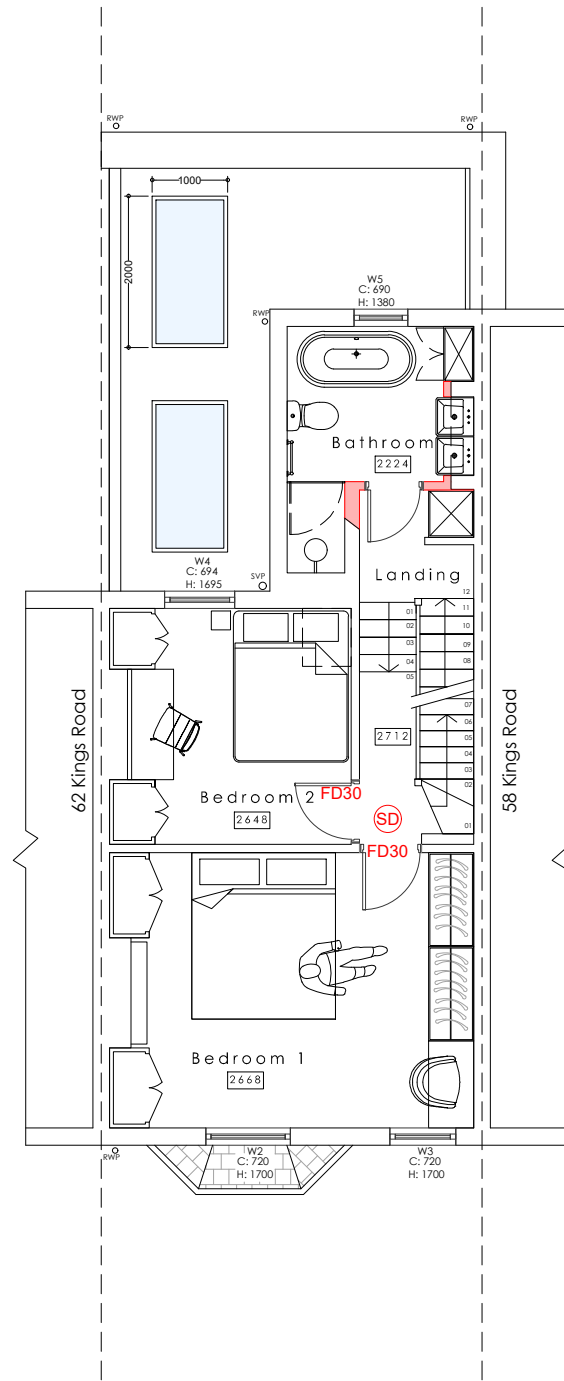

FIRST FLOOR PLAN
SCALE 1:100 @ A3

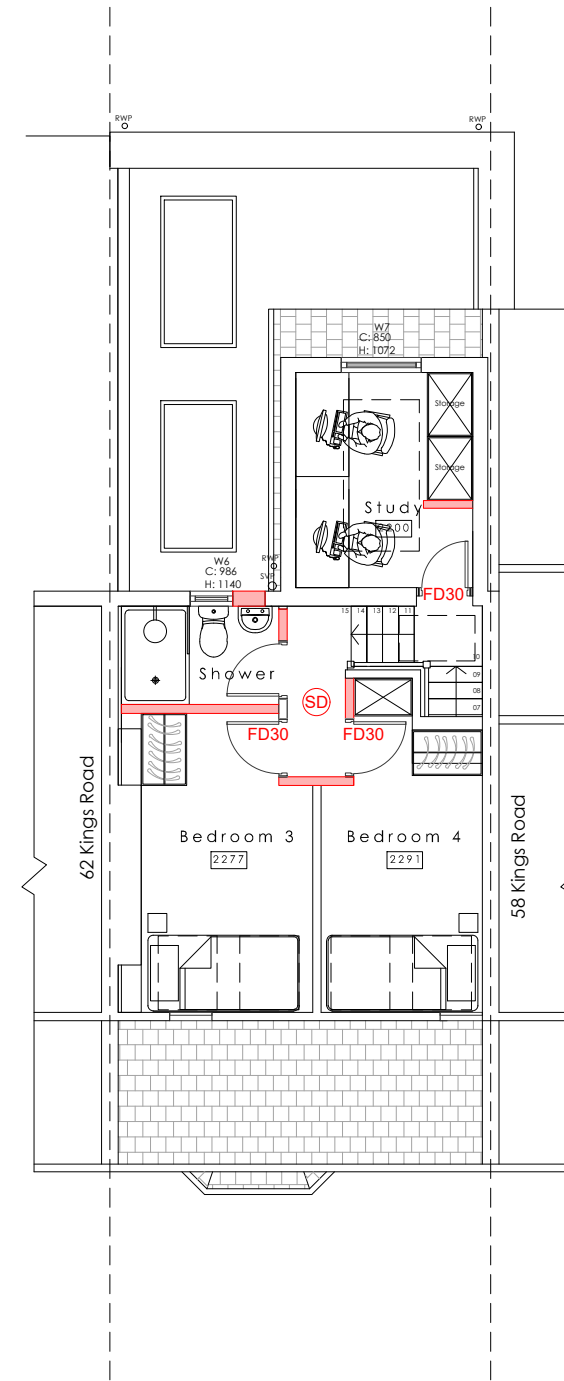

SECOND FLOOR PLAN
SCALE 1:100 @ A3

Proposed

NOTES:
- This drawing is for early stage design and planning applications only, and therefore should NOT be used for construction.

Revisions:
240520 - Drawings issued to planning



DRAWING TITLE Proposed fire safety plans	LOCATION 60 Kings Road Teddington TW11 0QD	CLIENT Jonathan & Maryssa Littlefair
	JOB DESCRIPTION GF extension, internal & external alterations	STATUS Proposed
	SCALE 1:100 @ A3	DRAWING No 030
	DRAWN BY YS	