



NOTES


Do not scale. All dimensions to be verified on site by the contractor and all discrepancies or omissions must be reported to the Architect immediately and prior to any fabrication of any element for incorporation into the works.

This drawing is the property of Chandler Browne Architects Ltd. Copyright reserved.



SCALE 1:100 @ A3

 DENOTES PVs

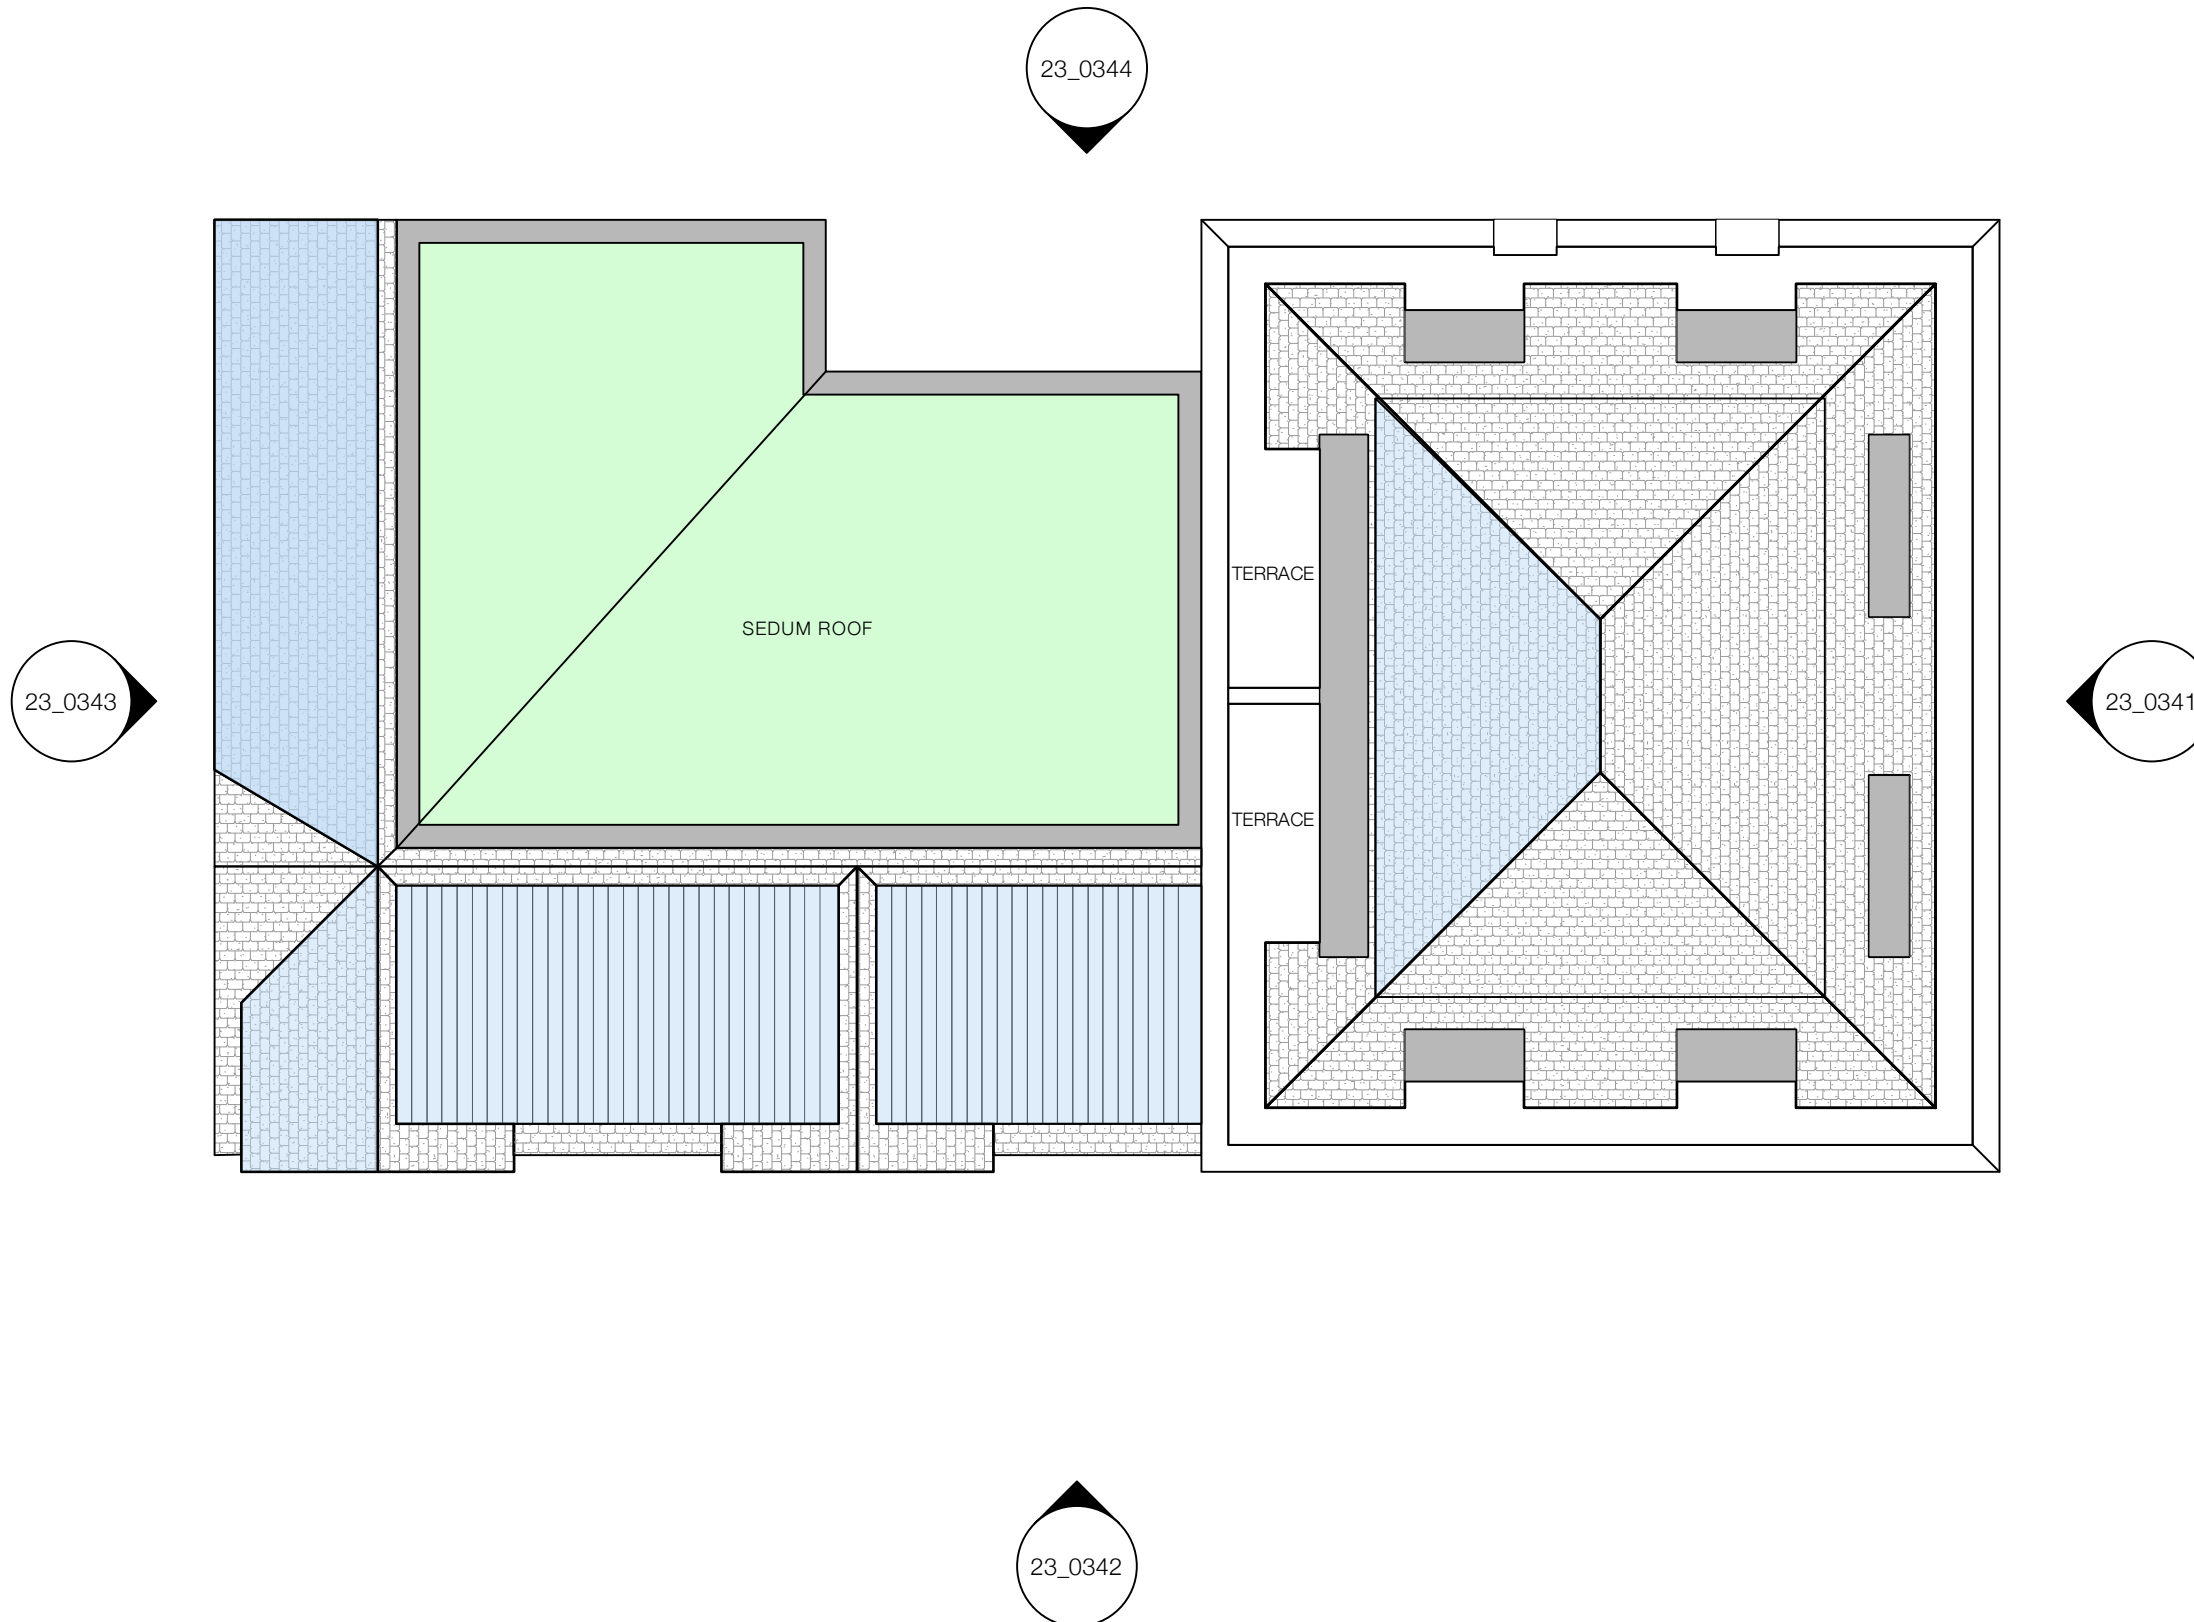

| | | | |
|--|---------------------------|--------------|------------|
| Rev: | Date: | Issue Notes: | |
| CHANDLER BROWNE ARCHITECTS | | | |
| Mayerling, Black Hill, Lindfield Haywards Heath West Sussex RH16 2HF | | | |
| CLIENT: | UNICO DEVELOPMENTS | | |
| JOB: | 42 HIGH STREET TEDDINGTON | | |
| DRAWING TITLE: | PROPOSED ROOF PLAN | | |
| JOB | ORIGIN | NO | ISSUE |
| 01 | A | 23_0325 | B |
| STATUS: | | | |
| PLANNING | | | |
| SCALE @ A3: | 1:100 | DATE: | 2023-08-01 |