



47A Lower Mortlake Road
Elevation cut through Blue Anchore Alley

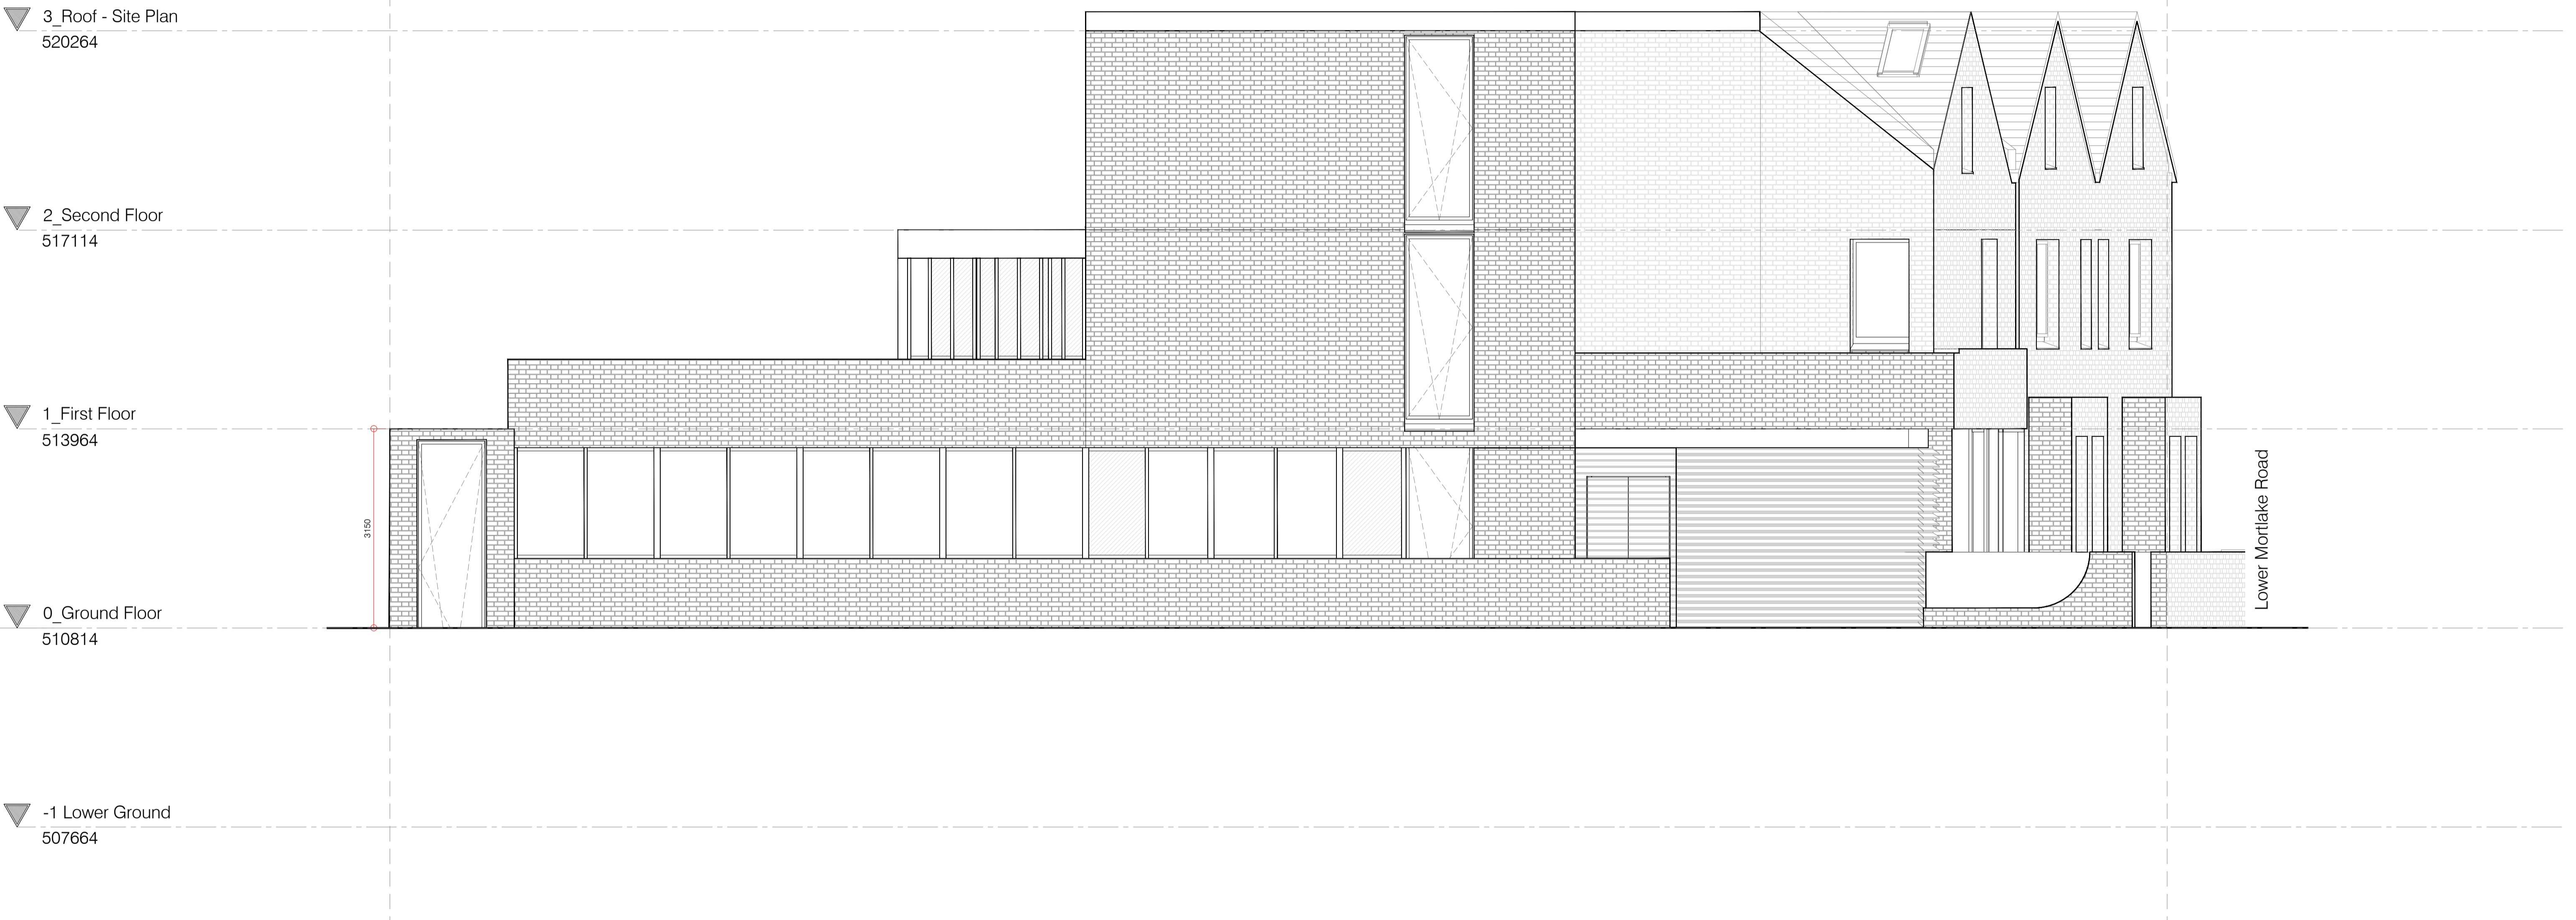

- ▼ 3_Roof - Site Plan
520264
- ▼ 2_Second Floor
517114
- ▼ 1_First Floor
513964
- ▼ 0_Ground Floor
510814
- ▼ -1 Lower Ground
507664

Lower Mortlake Road

3150

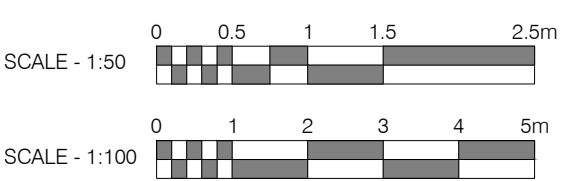

Rev:	Comments:	By:	Date:
A	Issued for Section 73.	JS	June 24

Do not scale this drawing. All dimensions must be checked on site. All rights reserved. No reproduction in any material form is permitted without consent.

PLANNING			
Client:	Date:	Drawn:	Checked:
-	Jan 24	JS	KW
Project Title: 47A, 47 & 49 Lower Mortlake Road, Richmond			
Drawing Title: Proposed Side Elevation (West)			
Scale:	Date:	Drawn:	Checked:
1:50 @A1/ 1:100 @A3	Jan 24	JS	KW

kyson ^o		
Studio		
28 Scrutton Street London UK EC2A 4RP		
T: +44(0) 20 7247 2462 E: enquiries@kyson.co.uk W: www.kyson.co.uk		
Project No.:	Drawing No.:	Revision:
785-23	302	A