



FOR PLANNING PURPOSES ONLY

To be read in conjunction with other relevant drawings and information.


Dimensions are indicative only, to be checked on site.

Any discrepancies to be brought to the attention of the architect.

Do not scale from drawings

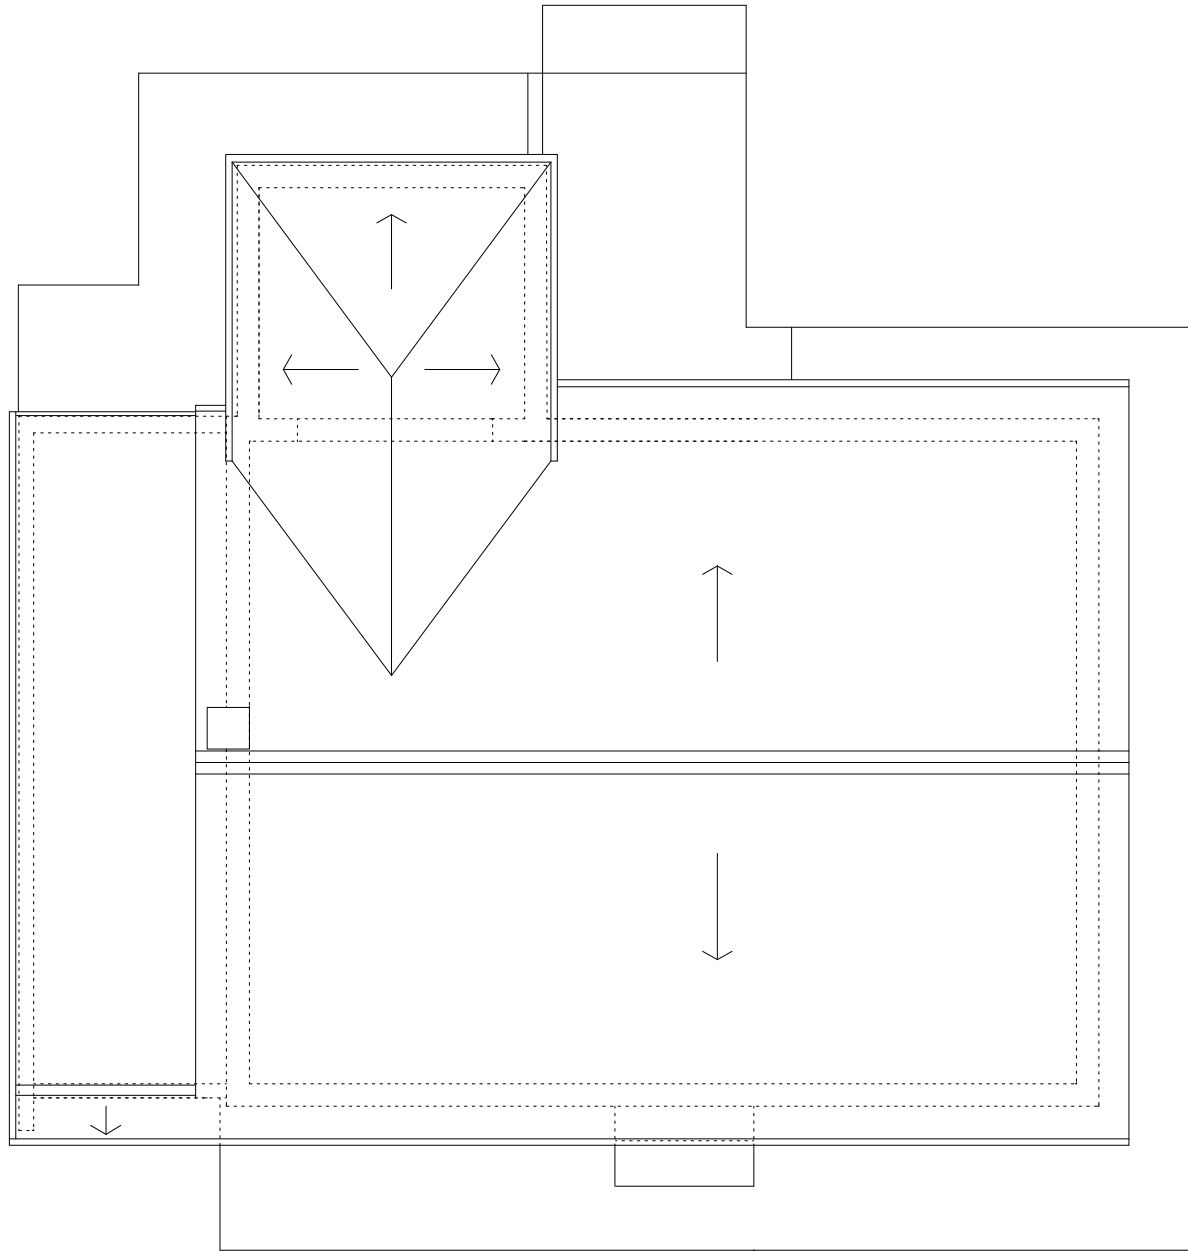 

WESTBOURNE

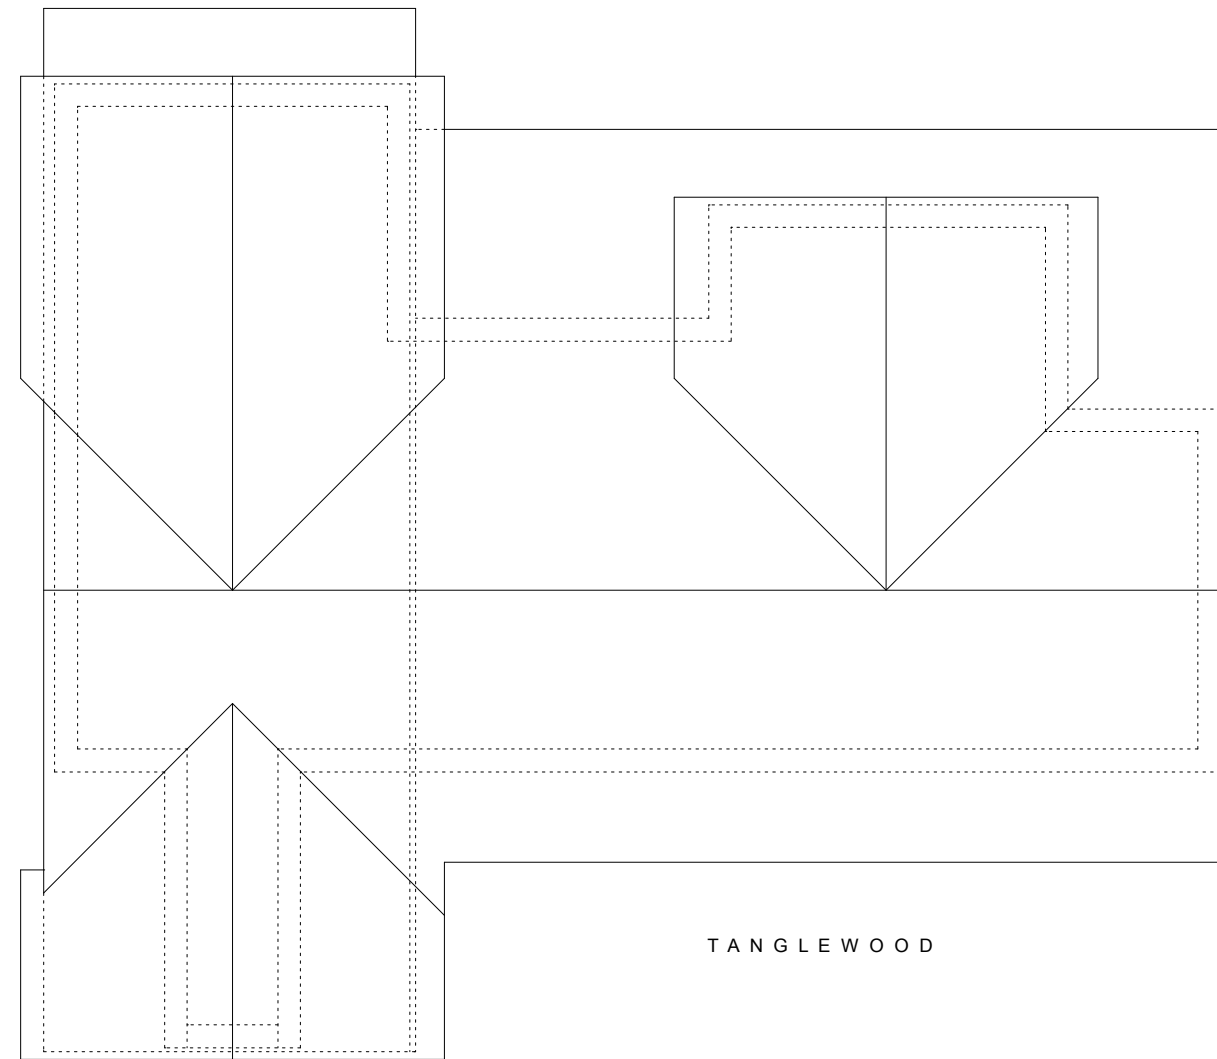

TANGLEWOOD

TANGLEWOOD

JOB
Westbourne,
Marlborough Road,
Hampton. TW12 3RX

DWG
Roof plan as existing

JOB NO 0818 DWG NO EX02 DRAWN PD

DATE 05/24 SCALE 1:100 @A3 REV

dtr architects limited

94 Innes Gardens, London SW15 3AD.

Ph: 020 87892705

e-mail: mail@dtr.uk.com