



NAPC
 Suite 005 Watermoor Point, Watermoor Road, N
 Cirencester, Gloucestershire, GL7 1LF
 T : 01285 283200
 E : info@napc.uk
 W : www.napc.uk



Rev	Description	Date	By
A	Location Aligned	06/03/24	napc

Revision Schedule			
Rev	Description	Date	By
A	Location Aligned	06/03/24	napc

PLANNING

Client
KATE BEAUMONT

Project
**10 VINEYARD ROW
 HAMPTON WICK
 KINGSTON UPON THAMES
 KT1 4EG**


Drawing Description
**EXISTING
 LOCATION, ORDANCE SURVEY
 &
 PROPOSED SITE PLANS**

Scale	Sheet Size	Date
AS NOTED	A1	JUNE 24


Drawn by	Checked by
NAPC	NAPC

Project No	Drawing No	Revision
NAP-2422	01	

This drawing should not be scaled. Any discrepancies should be notified to NAPC. If this drawing is issued as digital data for the titled project, use this data for reference purposes only to assist in co-ordinating work. NAPC and may not be copied or reproduced without permission.

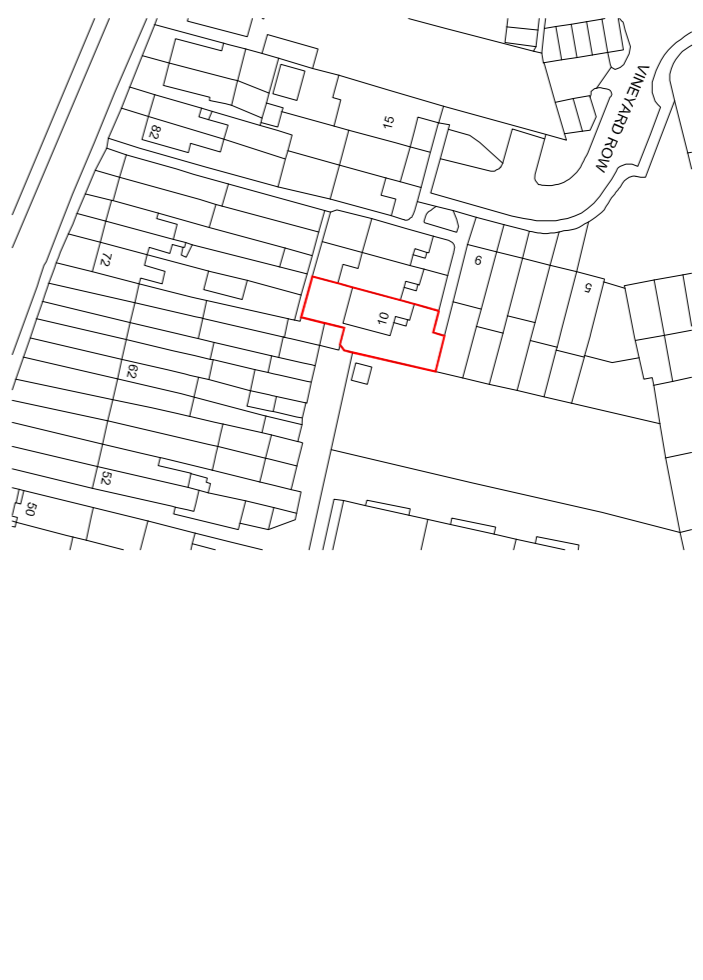

Site Location Plan - 1:1250

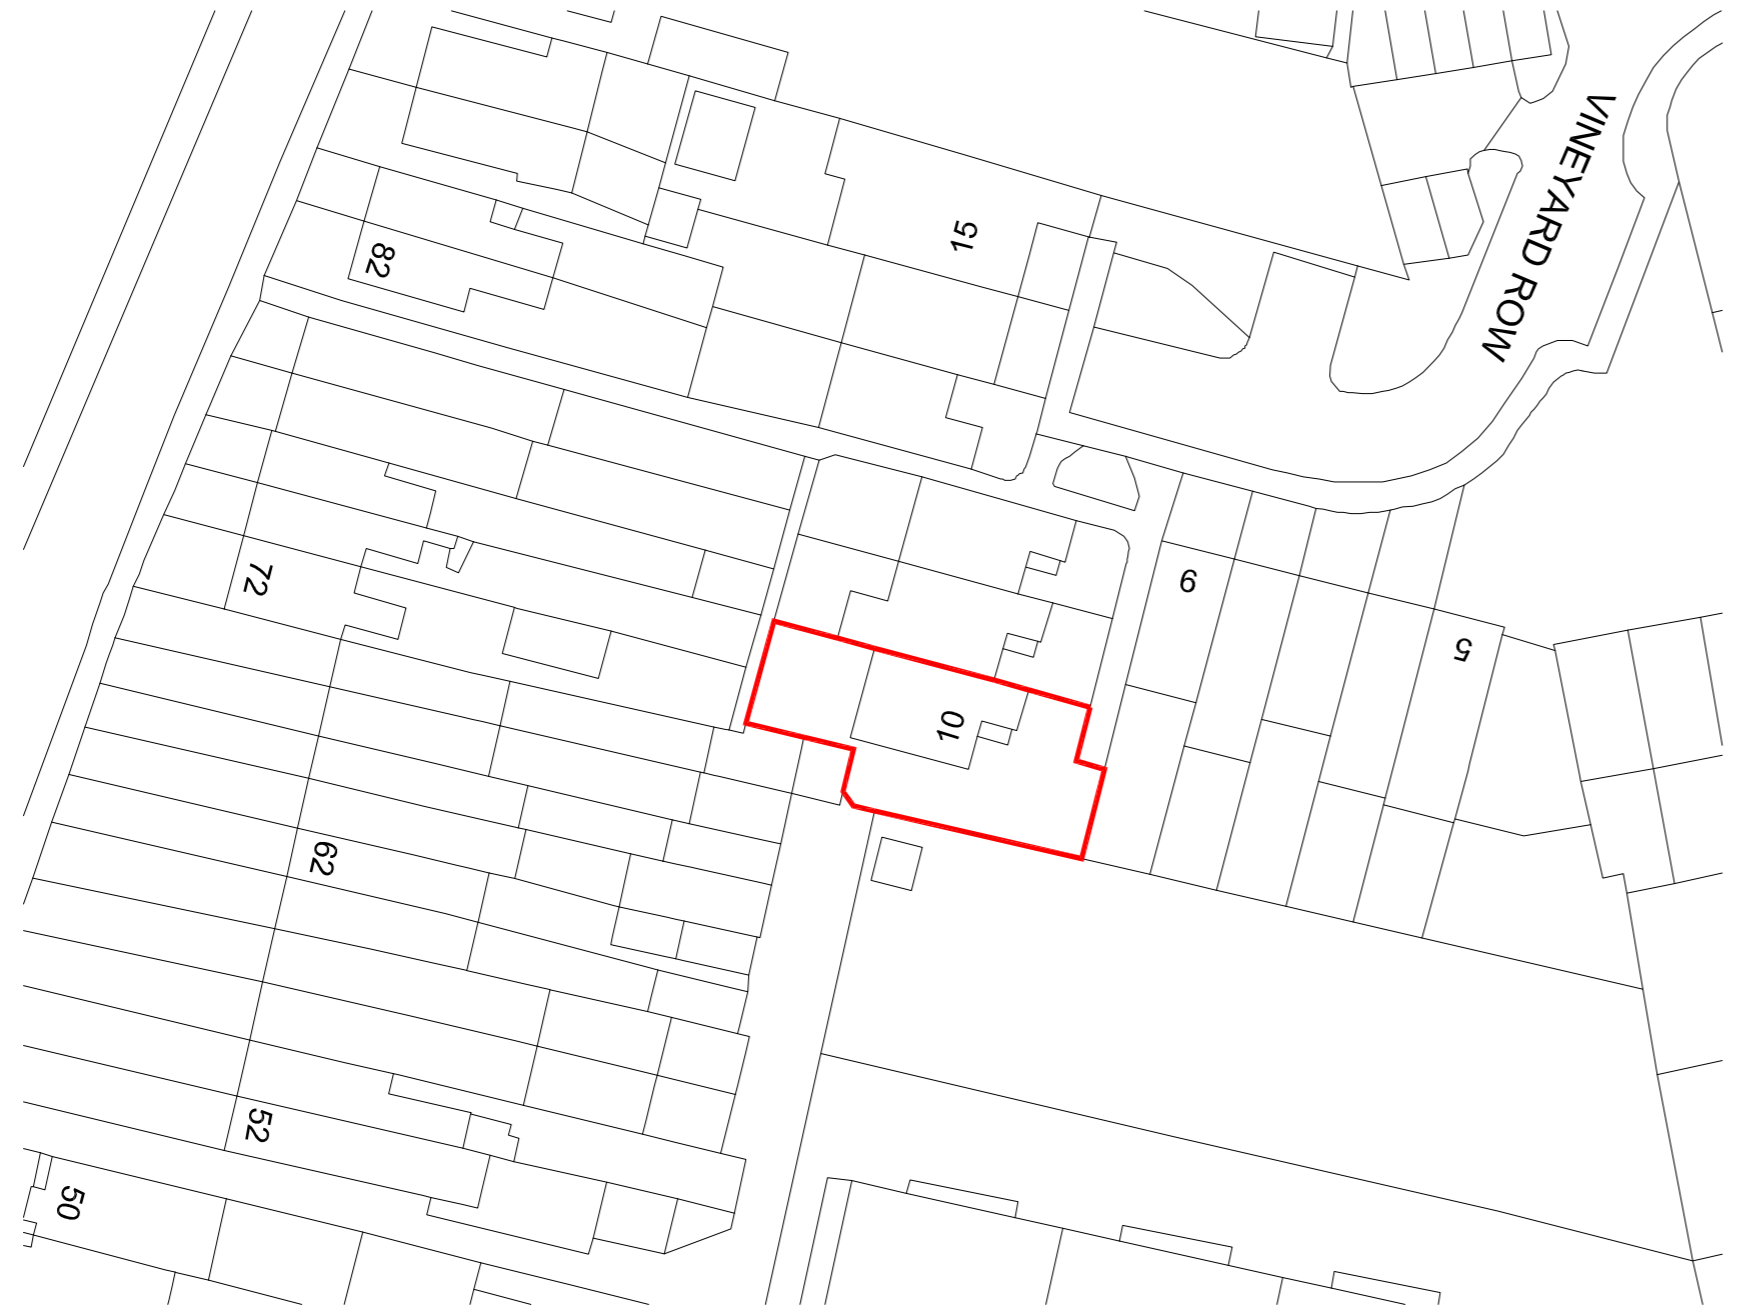

Site Plan as Existing - 1:500



Site Plan as Proposed - 1:200

