


1 West Elevation
1 : 50



2 North Elevation
1 : 50

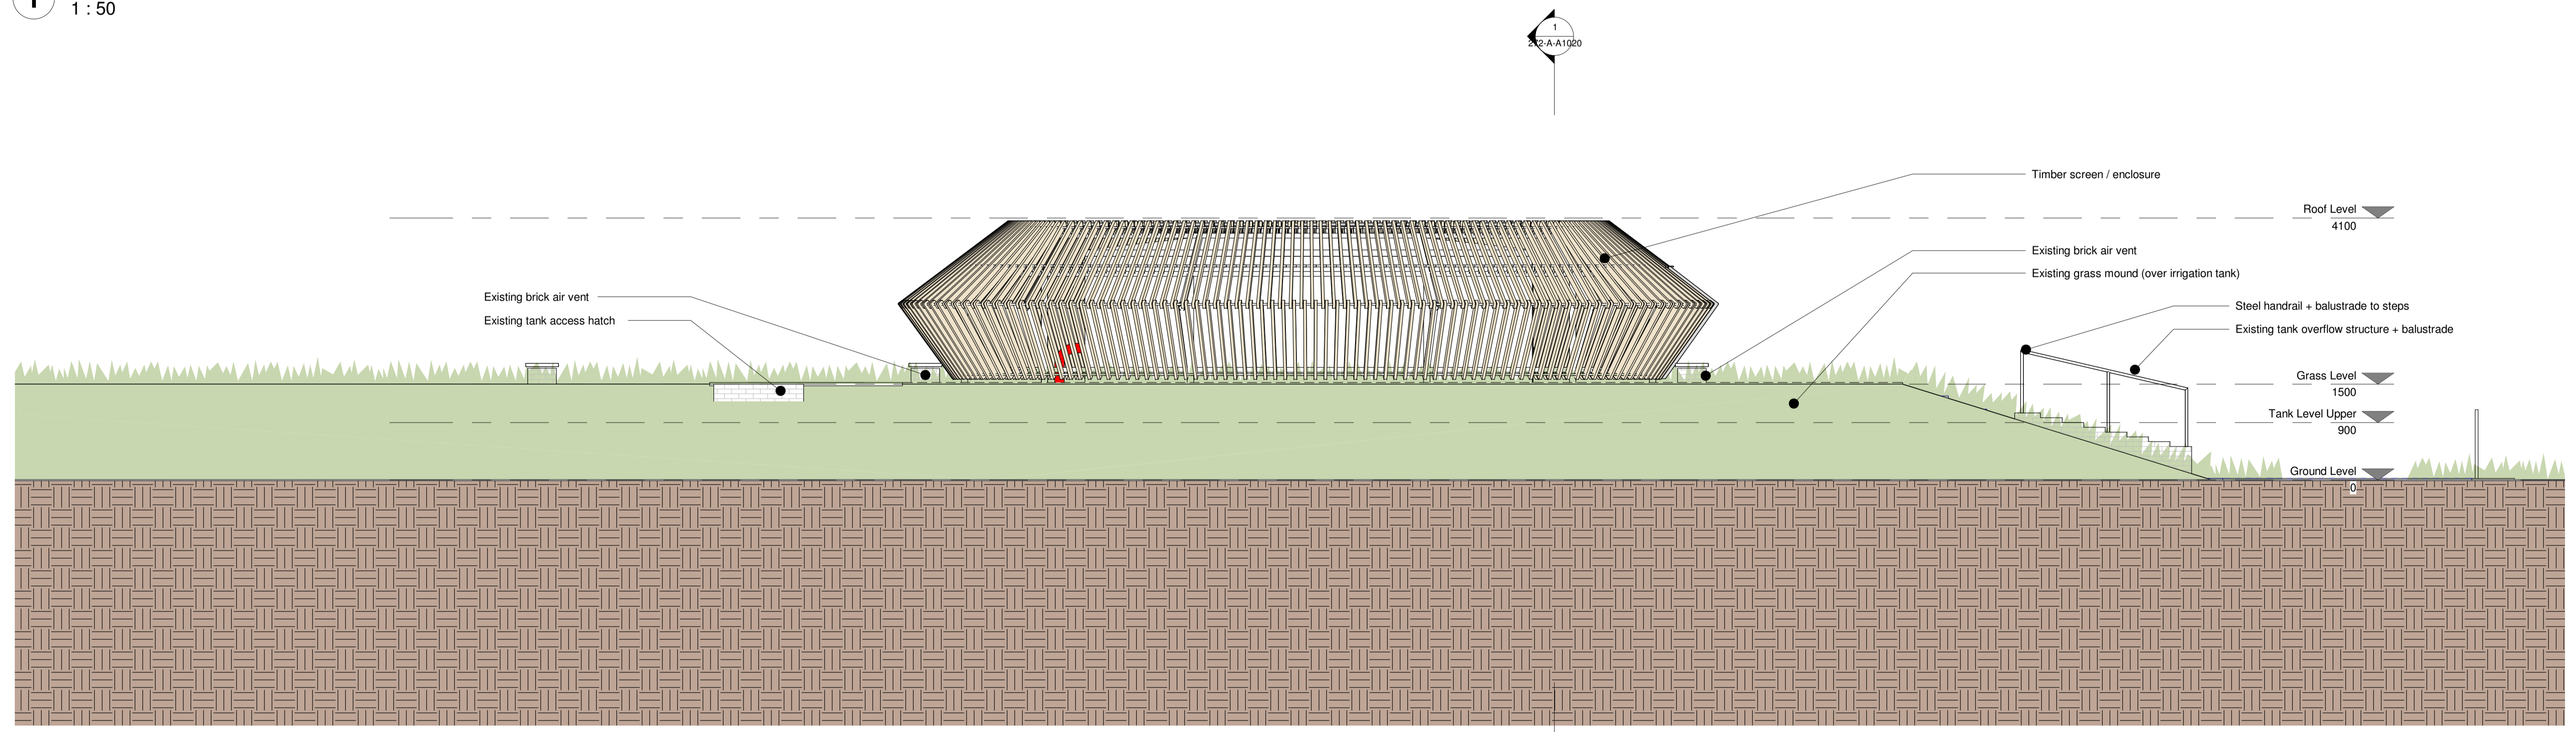

PLANNING

Consultant Team
 Hugh Broughton Architects
 Architect
 Stantec
 Structural, Civil, and Services Engineers + Principle Designer
 Firmings
 Quantity Surveyor
 Planning Lab
 Planning Consultant

Client
Kew Royal Botanic Gardens
 HUGHBROUGHTONARCHITECTS

Notes

Revisions	Date
1 Planning Application	15.08.2023
2 Planning Amendment	12.06.2024

DRAWN	SMcC
DESIGNED	HBA
CHECKED	HB
APPROVED	HB

Project
 Irrigation Pump Set Replacement
 Royal Botanic Gardens, Kew
 Sheet
 Proposed North + West Elevations
 SCALE @ A1= 1 : 50

IF THERE ARE ANY DISCREPANCIES IN THE DOCUMENTS PLEASE SEEK CLARIFICATION BEFORE PROCEEDING WITH ANY WORK. DO NOT SCALE OFF THIS DRAWING. CONTRACTOR MUST VERIFY ALL DIMENSIONS ON SITE BEFORE COMMENCING ANY WORK. COPYRIGHT © HUGH BROUGHTON ARCHITECTS

Drawing Number
272-A-A1030

Revision
2