


1 East Elevation
1 : 50

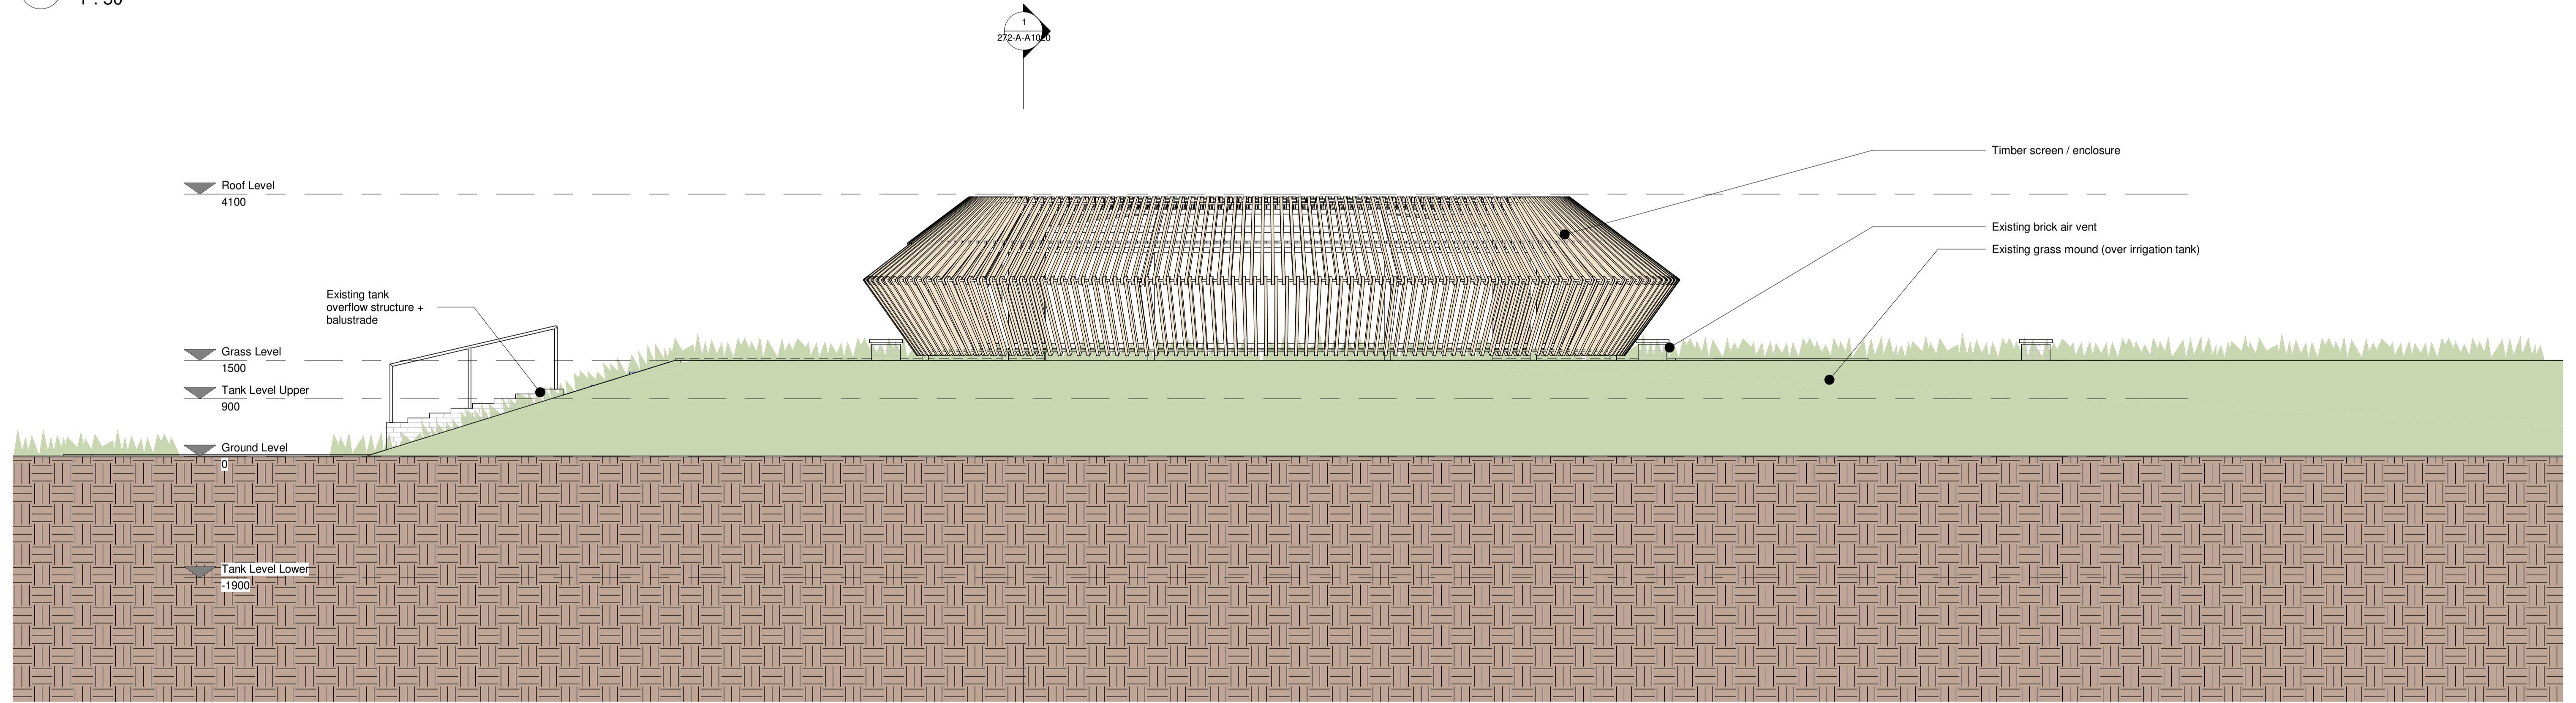

2 South Elevation
1 : 50

PLANNING

Consultant Team
 Hugh Broughton Architects
 Architect
 Stantec
 Structural, Civil, and Services Engineers + Principle Designer
 Firmingers
 Quantity Surveyor
 Planning Lab
 Planning Consultant

Client
Kew Royal Botanic Gardens
 HUGHBROUGHTONARCHITECTS

Notes

Revisions
 1 Planning Application 03.11.2023
 2 Planning Amendment 12.06.2024

DRAWN SMC
 DESIGNED HBA
 CHECKED HB
 APPROVED HB

Project
 Irrigation Pump Set Replacement
 Royal Botanic Gardens, Kew
 Sheet
 Proposed South + East Elevations
 Drawing Number 272-A-A1031
 SCALE @ A1= 1 : 50

IF THERE ARE ANY DISCREPANCIES IN THE DOCUMENTS PLEASE SEEK CLARIFICATION BEFORE PROCEEDING WITH ANY WORK. DO NOT SCALE OFF THIS DRAWING. CONTRACTOR MUST VERIFY ALL DIMENSIONS ON SITE BEFORE COMMENCING ANY WORK. COPYRIGHT © HUGH BROUGHTON ARCHITECTS

Revision
2