

EXISTING




REAR ELEVATION




SOUTH-WEST ELEVATION



FRONT ELEVATION

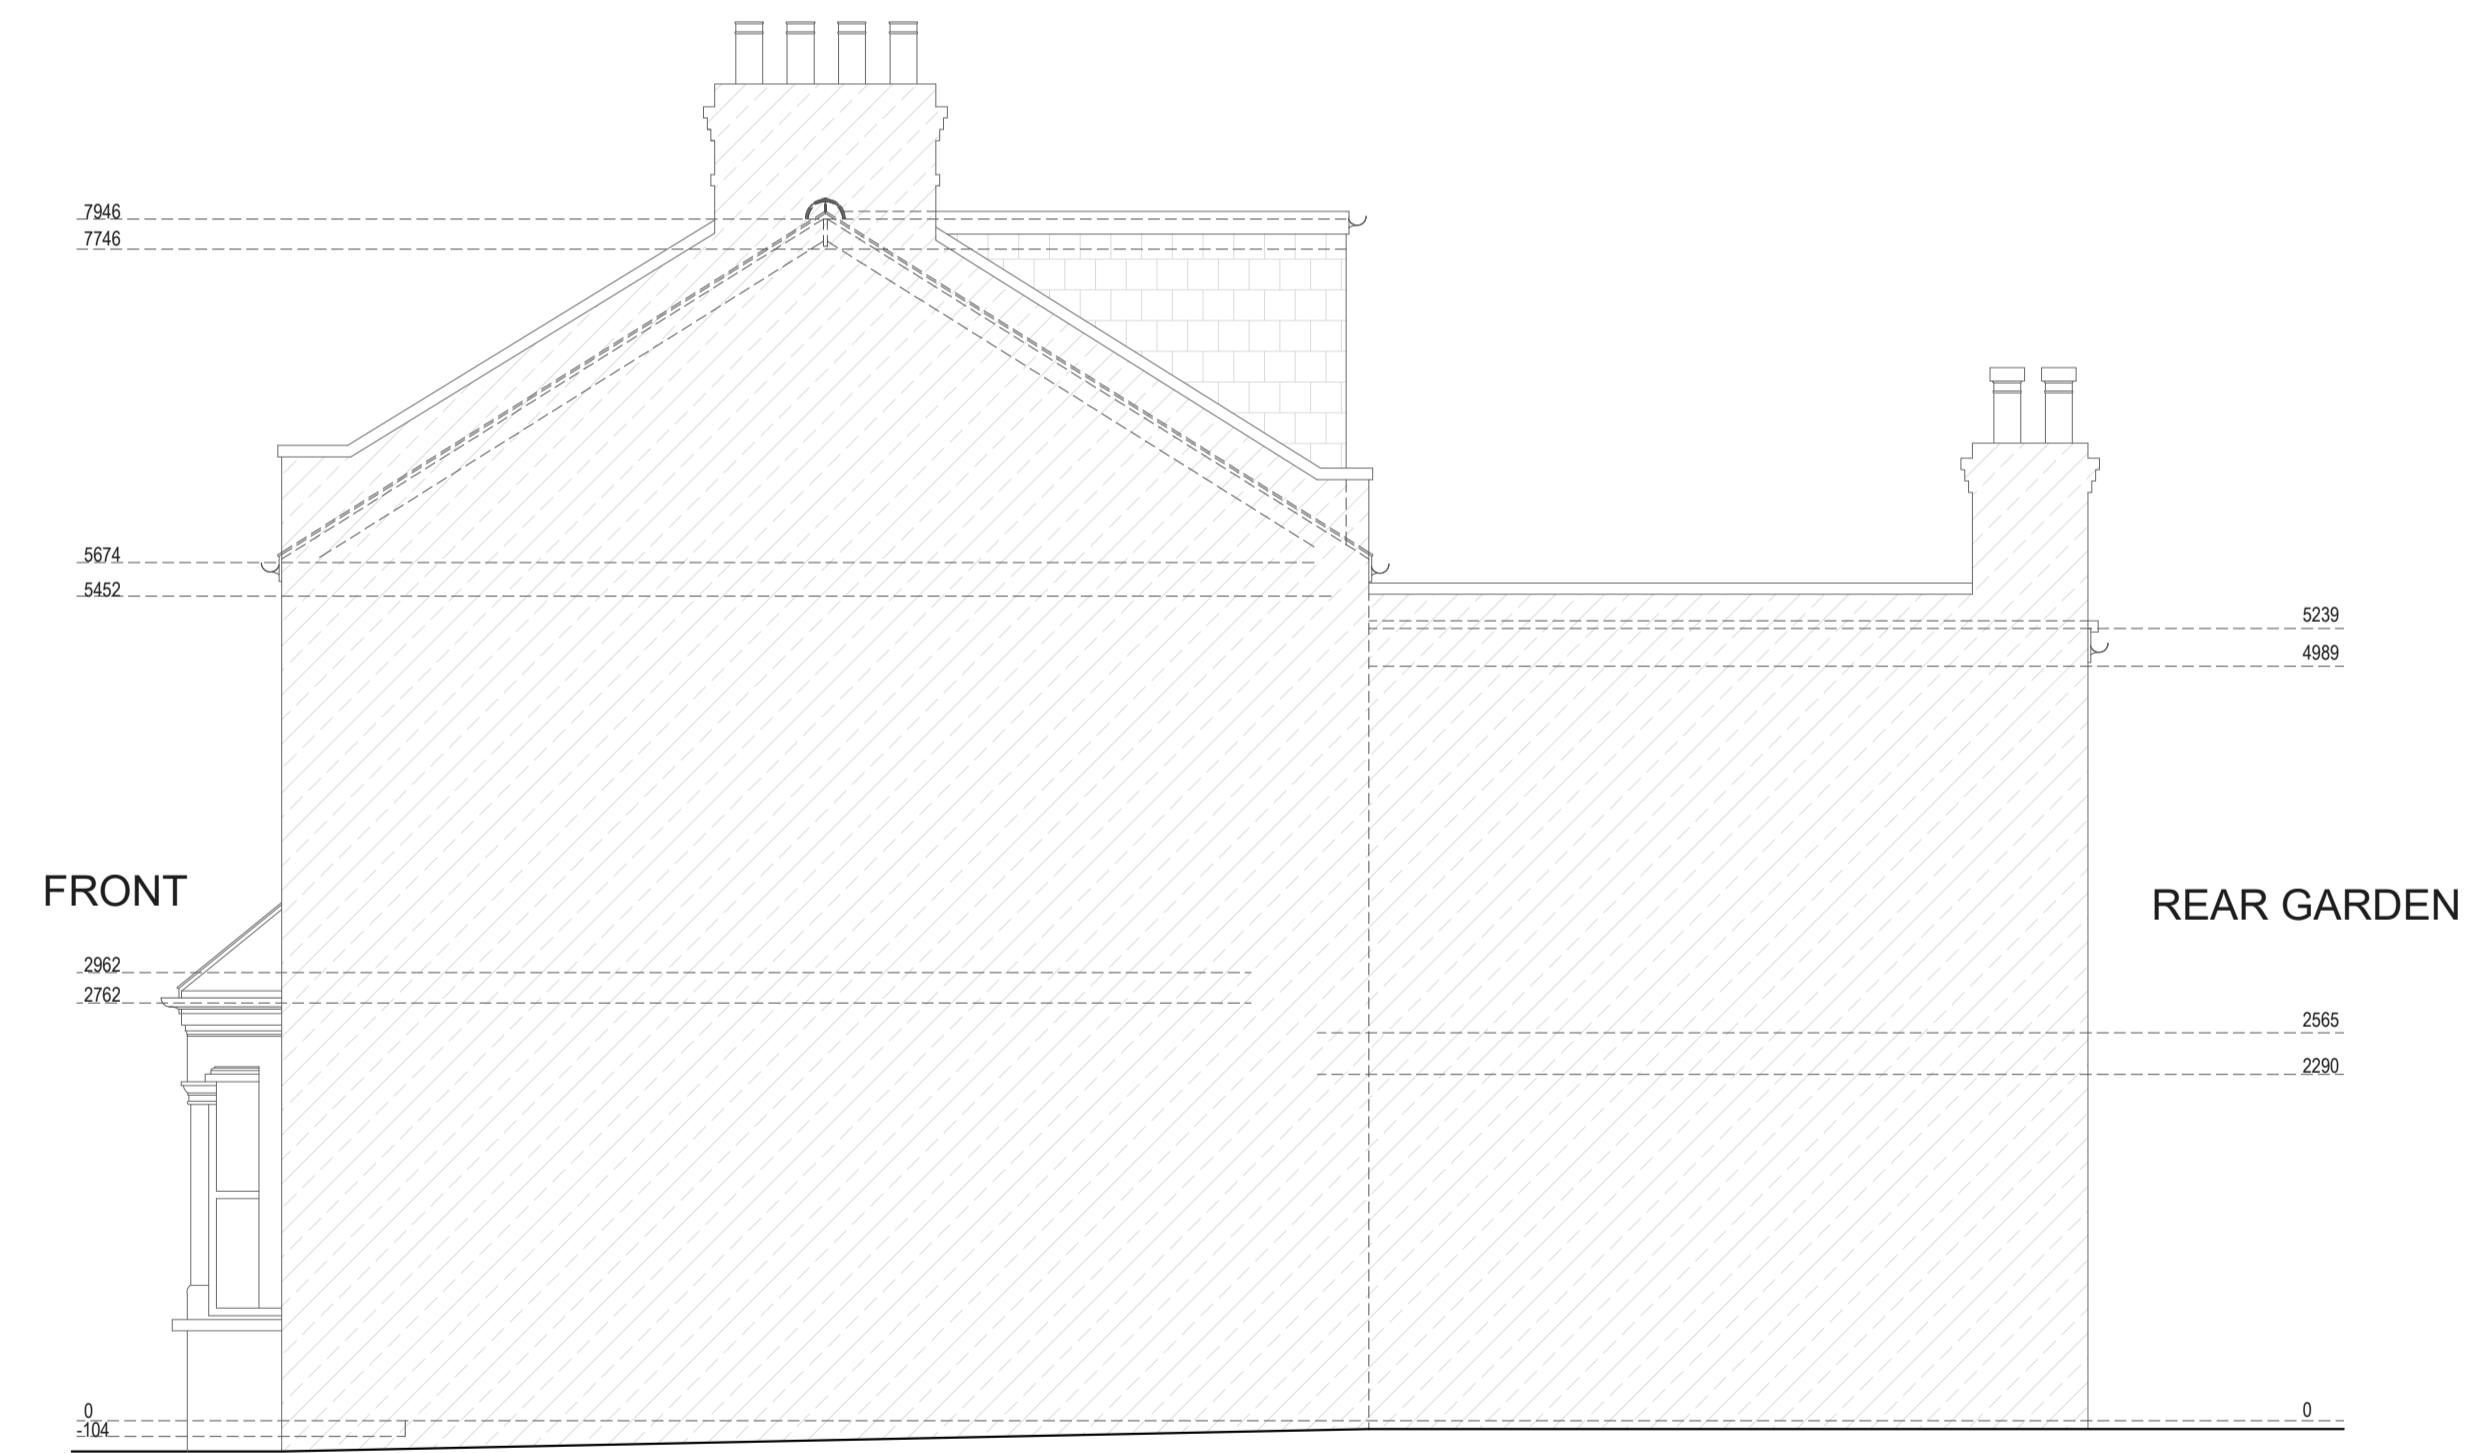

NORTH-EAST ELEVATION

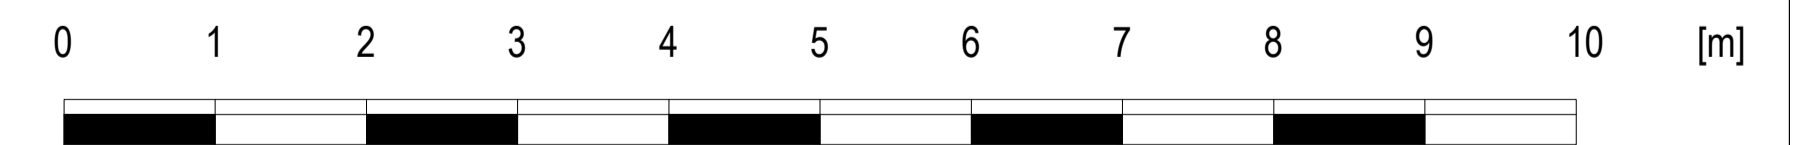

Drawn by:
A-A

Client:
Mel Marriott

Project:
147 Amyand Park Road, Twickenham, Greater London, TW1 3HN

Drawing Title:
EXISTING ELEVATIONS

Date:
17.06.2024

Scale @A1:
1:50

No.:
PP-03

Rev:

Page:

