


PROPOSED

Proposed Materials:
 Walls: London stock bricks to match existing
 Flat roof: Ply membrane

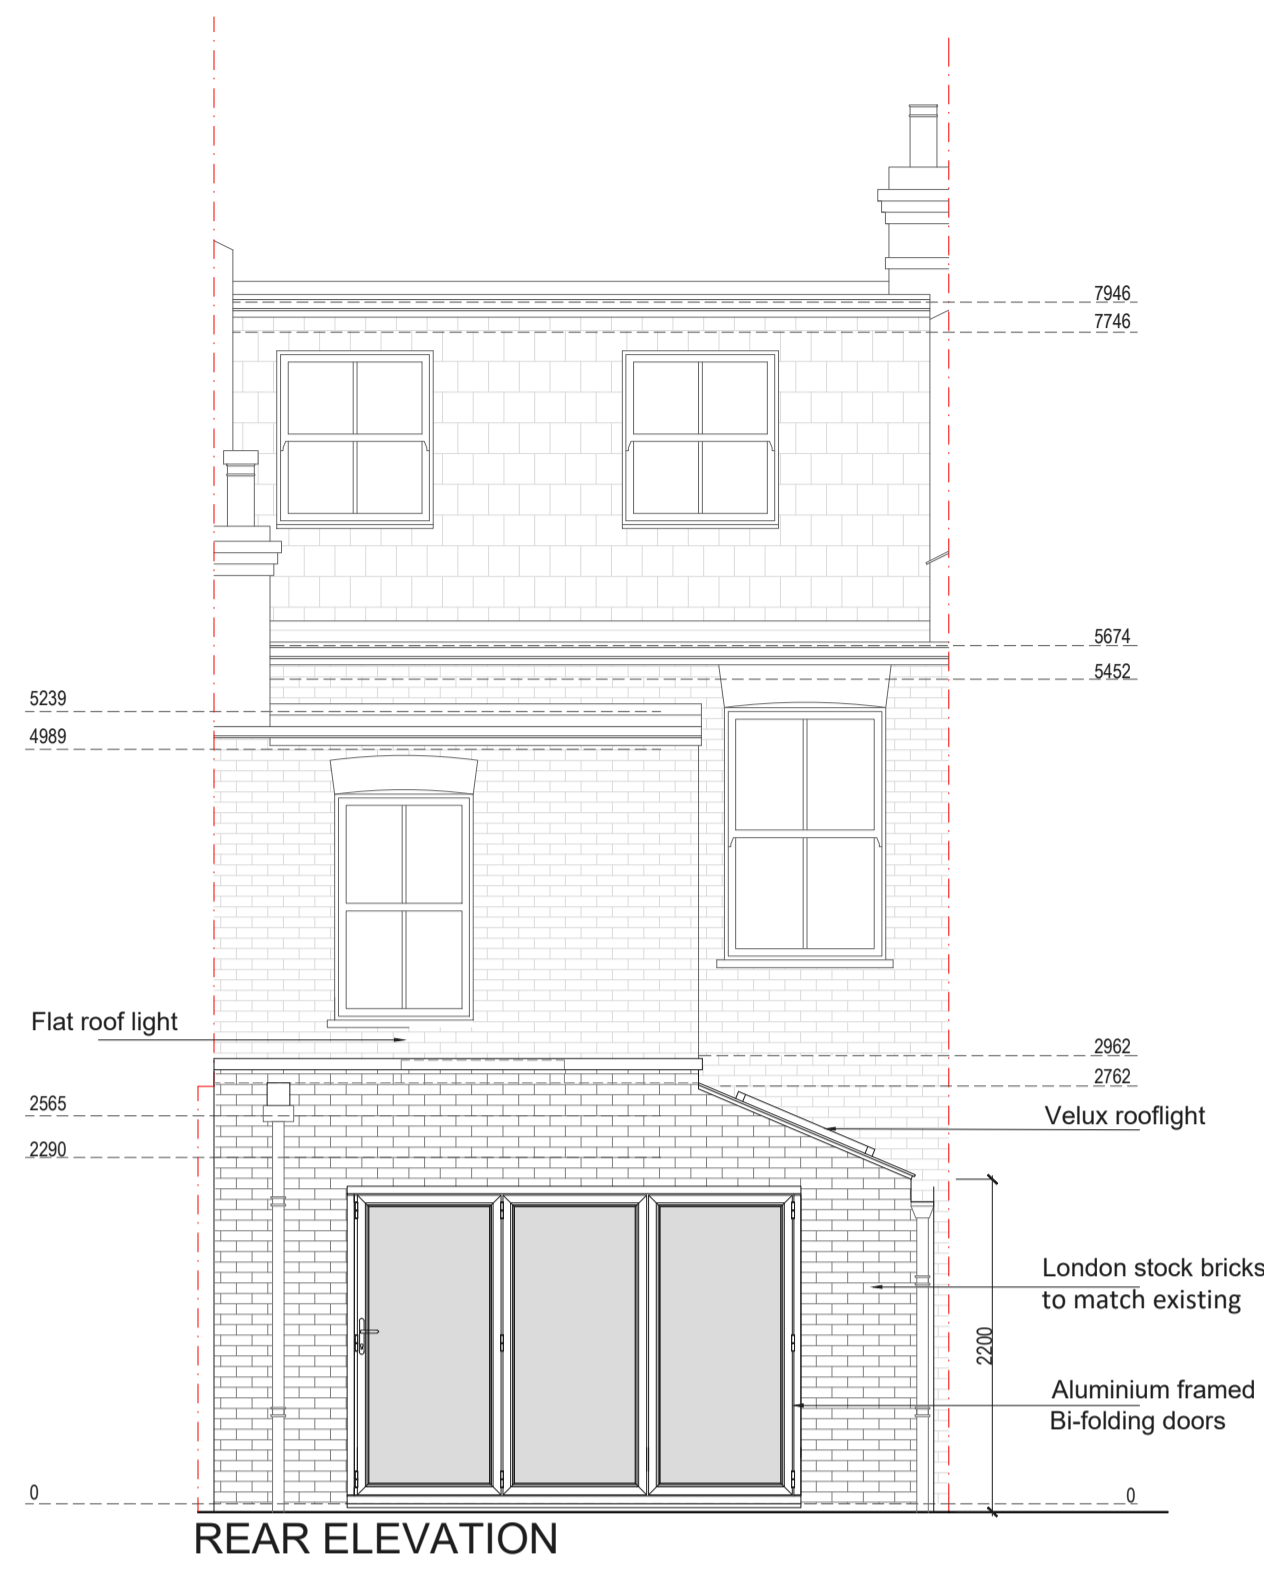

REAR ELEVATION




SOUTH-WEST ELEVATION



FRONT ELEVATION



NORTH-EAST ELEVATION

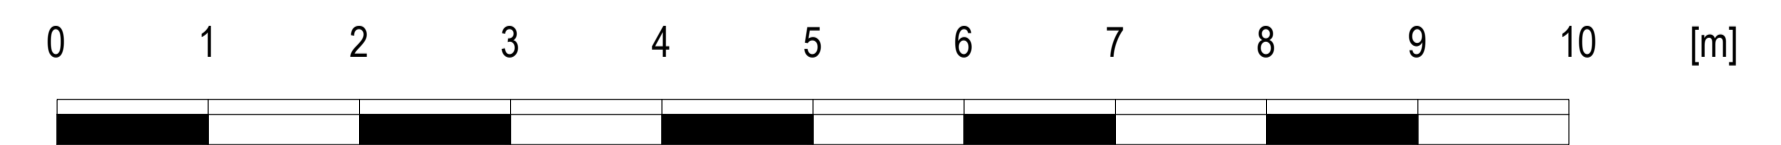

Drawn by:
A-A

Project:
147 Amyand Park Road, Twickenham, Greater London, TW1 3HN

Date:
17.06.2024

No.:
PP-04

Client:
Mel Marriott

Drawing Title:
PROPOSED ELEVATIONS

Scale @A1:
1:50

Rev:

Page:

