



EXISTING SIDE ELEVATION  
(view from NO.5 Glebe Way)

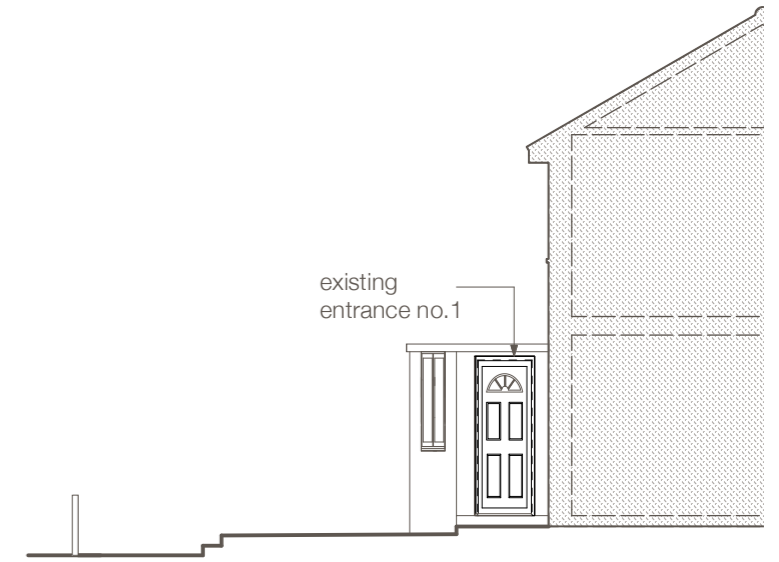

EXISTING FRONT ELEVATION



EXISTING SIDE ELEVATION  
(view from NO.9 Glebe Way)

 

Project title: PROPOSED FRONT EXTENSION, 7 Glebe Way, Hanworth TW13 6HJ			Revision notes:
Drawing title: EXISTING ELEVATIONS		Date: JUN. 2024	
Drawing No: 0042-2-03	Scale: 1:100@A3	Rev: ~	COPYRIGHT BY WRITTEN PERMISSION ONLY Use figured dimensions for construction purposes these drawings can be scaled for planning application purposes only. Read this drawing in conjunction with Consultant's relevant drawings. Verify all dimensions on site before undertaking any work. Refer any discrepancies to the architect immediately.



dawn.morrison.plans@gmail.com