




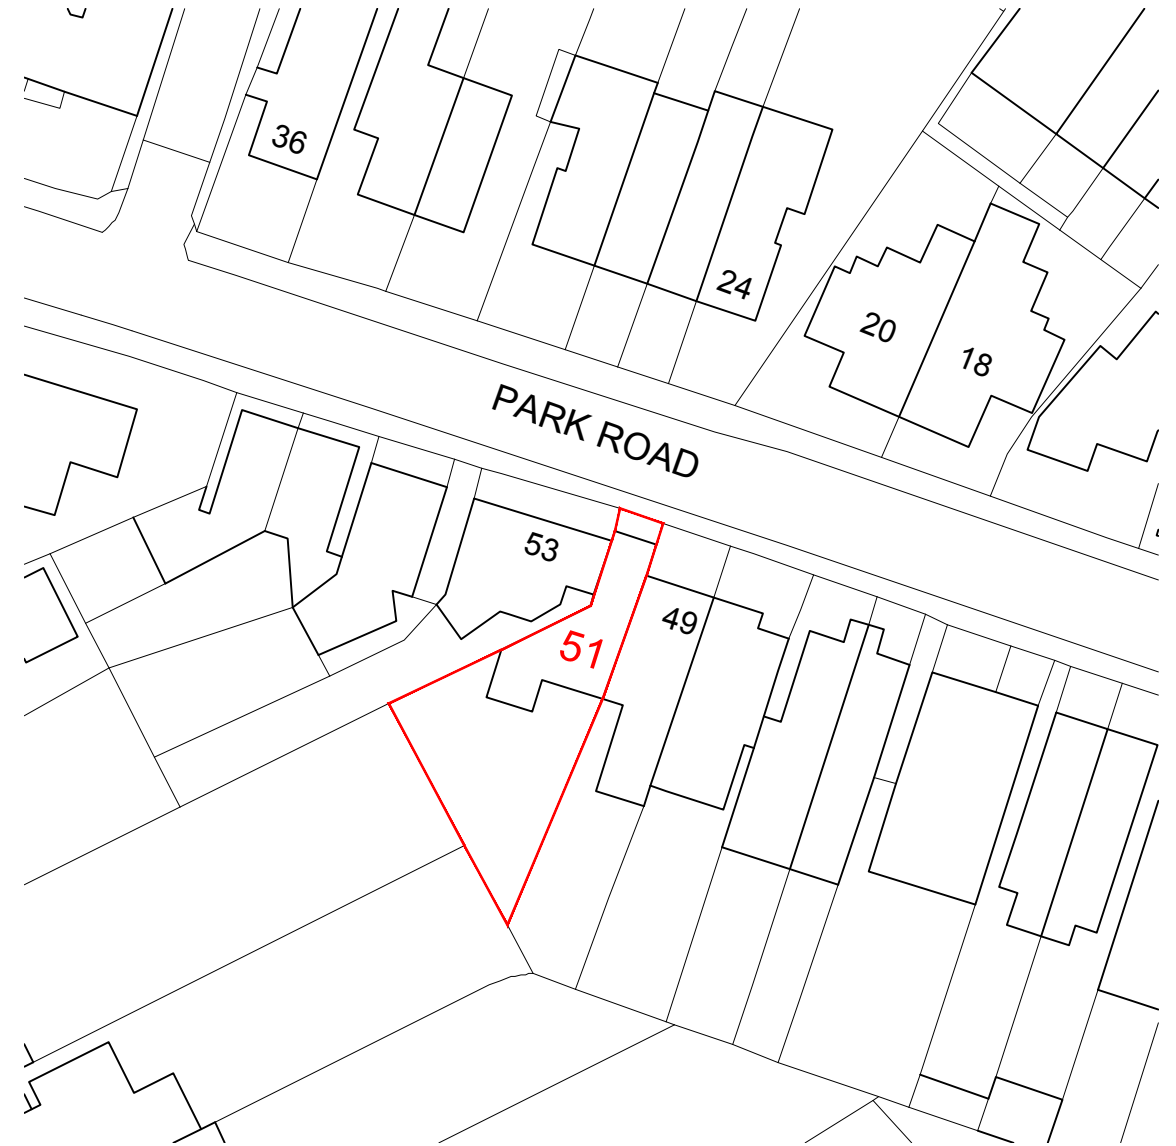

Location Plan
1:1250 @A3

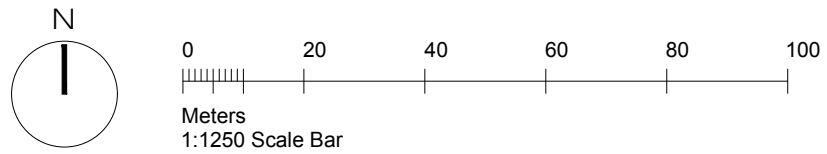

Block Site Plan
1:500 @A3

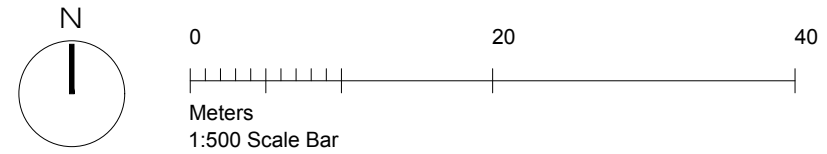

NOTES

DO NOT SCALE FROM THIS DRAWING.
REPORT ANY ERRORS, OMISSIONS OR INCONSISTENCIES TO ARCHITECTURE:WK IMMEDIATELY.
DIMENSIONS TO BE CHECKED ON SITE BEFORE

THIS DRAWING IS FOR THE FOLLOWING PURPOSE ONLY:
SKETCH TENDER CONTRACT
TENDER then signed at CONTRACT

REVISIONS		
REV	DATE	BRIEF DESCRIPTION
-		

architecture : wk ltd.
© copyright protected

The Powder Rooms
69-71 Broad Street
Teddington TW11 8QZ

Tel. 0208 977 6999

Website : www.architecturewk.com
Email : studio@architecturewk.com

JOB TITLE 51 Park Road, KT1 4AS			
DWG TITLE Location Plan & Block Site Plan			
DWG NO. 1399-SV-00		REVISION -	
SCALE as shown @ A3	DRAWN BY others	CHECK BY N/A	DATE Jun'24