



Option B

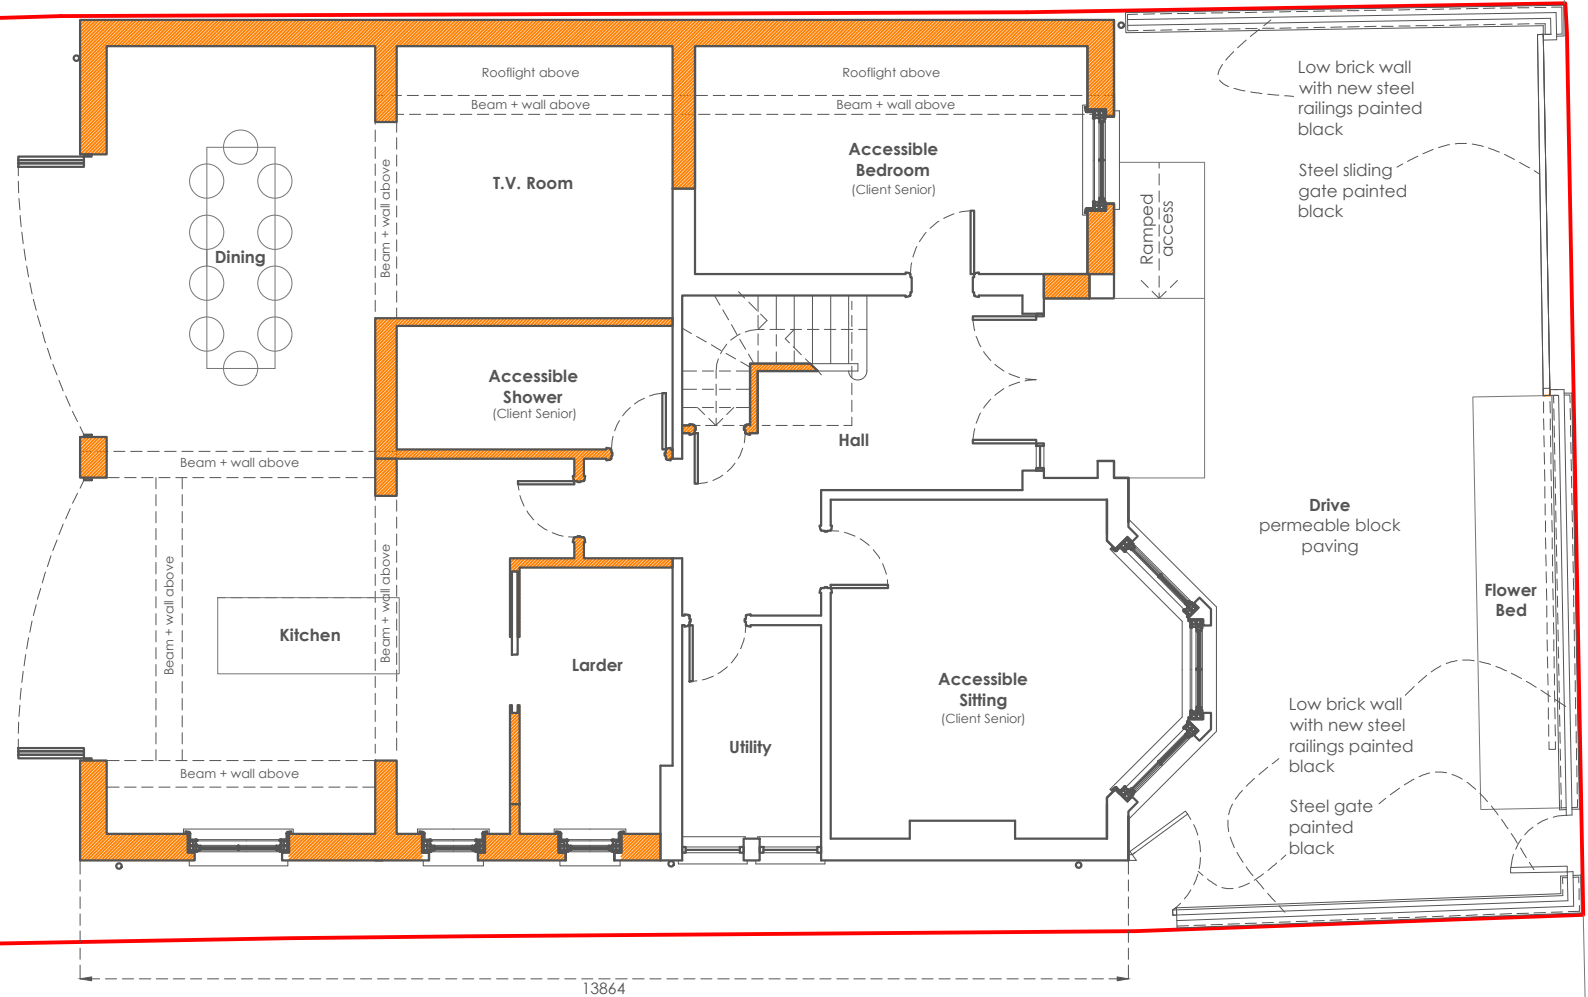

Lawn

Patio/Paving

 New construction

Total Floor Internal Floor Area = 285.6m²
Ground Floor Internal Floor Area = 136.3m²

0 1 2 3 4 5 Metres




Project: **Alterations + extensions @ 34 Taylor Avenue, Kew, Richmond, London, TW9 4ED**
Drawing Name: **Ground Floor Plan - Proposed**
Drawing Number: **13** Revision -
Scale **1:100@A4**
Date: **14.02.24**