



**EXISTING**

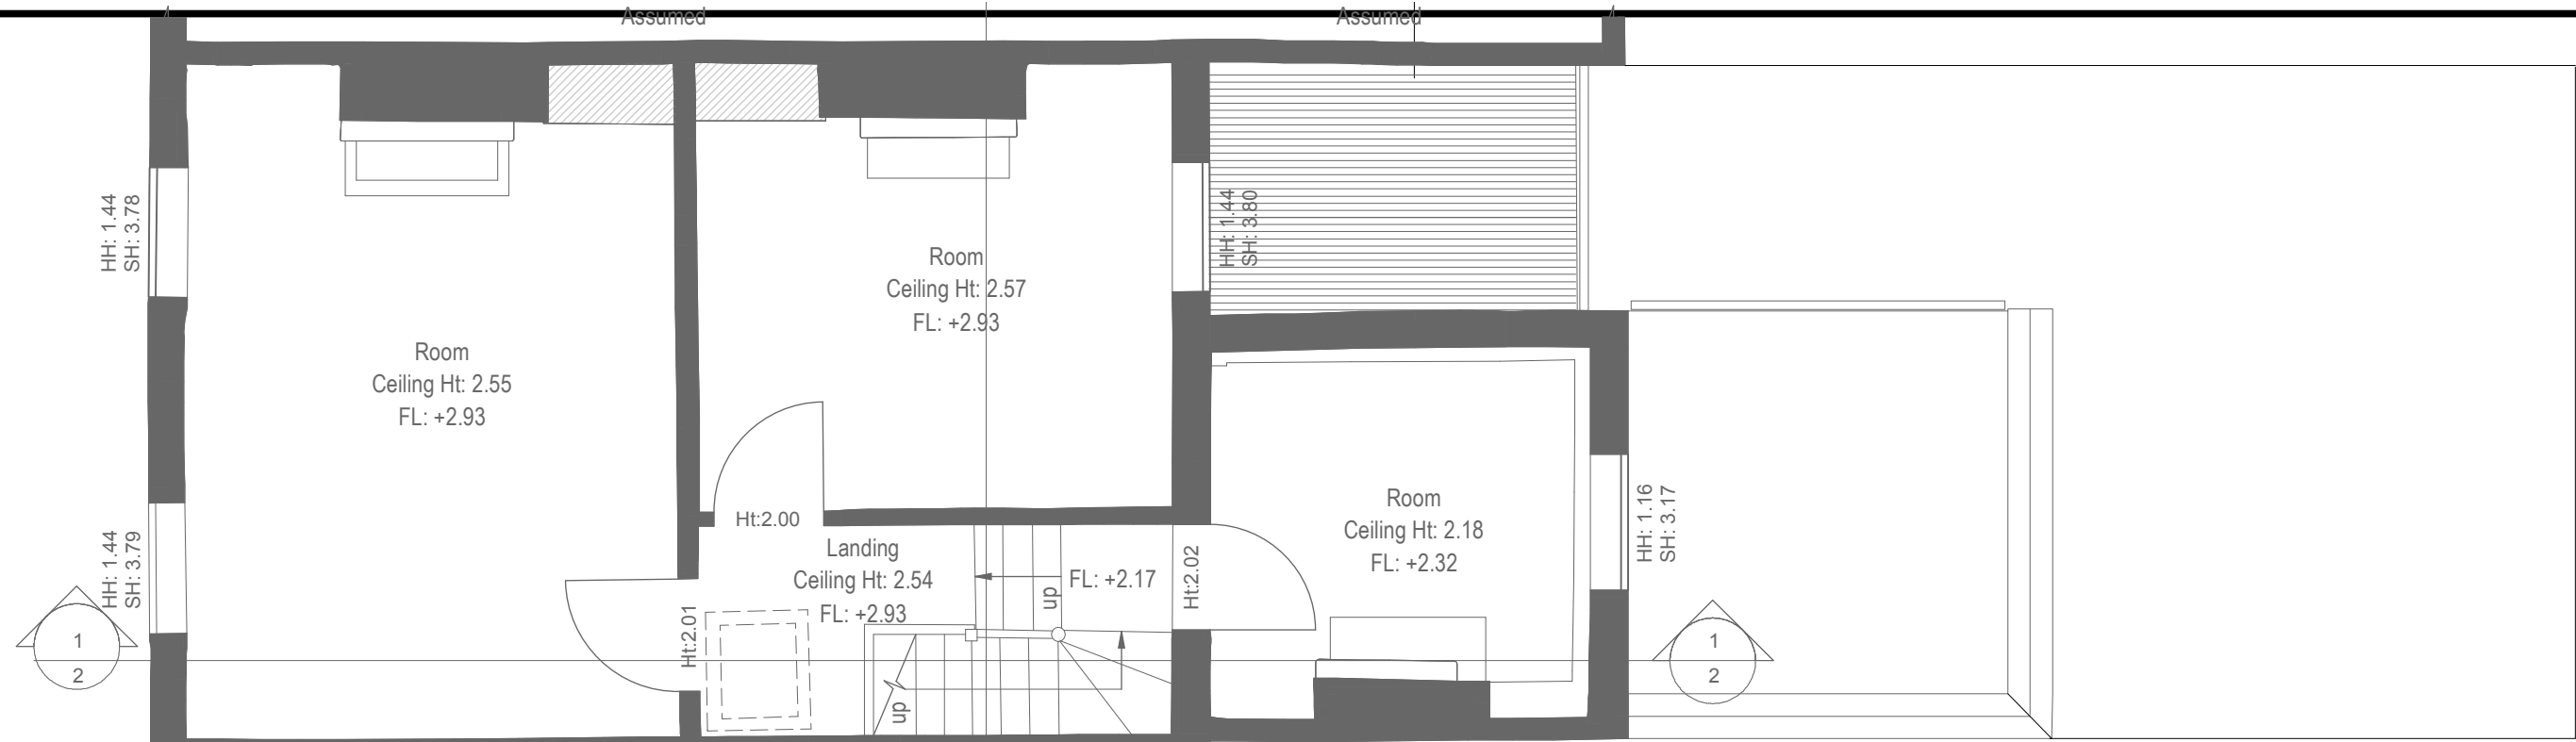

**FIRST FLOOR PLAN EXISTING**

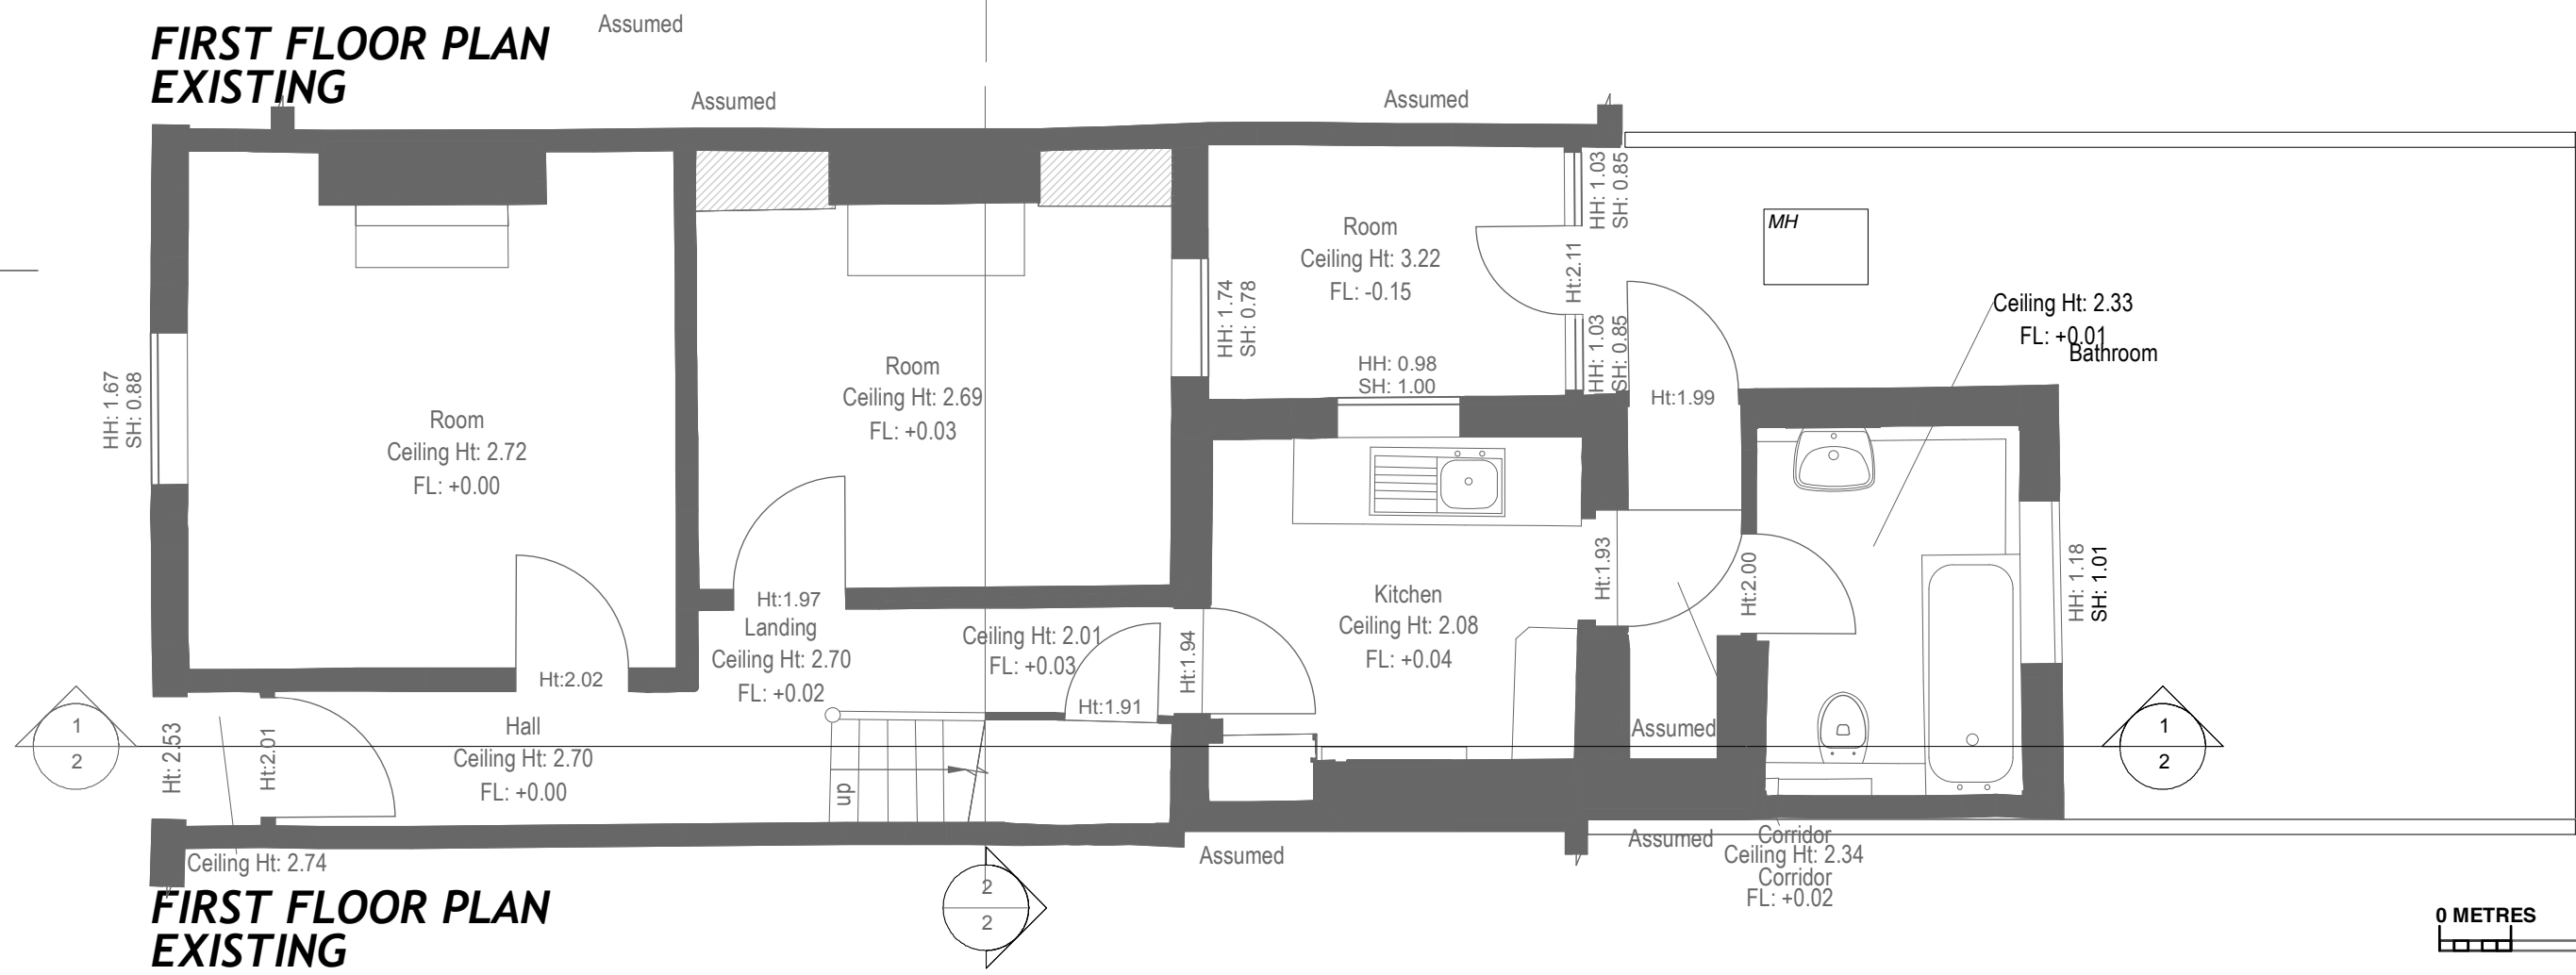

**FIRST FLOOR PLAN EXISTING**



REVISIONS	DATE

CLIENT  
**MR R RUSSELL**

JOB TITLE  
**2 WORPLE STREET  
MORTLAKE  
LONDON SW14 8HE**

DATE  
**JUNE 2024**

SCALE  
**1:50 @ A3 SIZE**

DRAWING TITLE  
**GROUND AND FIRST FLOOR PLANS  
AS EXISTING**

**pba**  
paul brown chartered architects  
BRIDGE HOUSE 172 QUEENSTOWN ROAD  
BATTERSEA LONDON SW8 3NR 07970614028

**1090/01**