



West Elevation

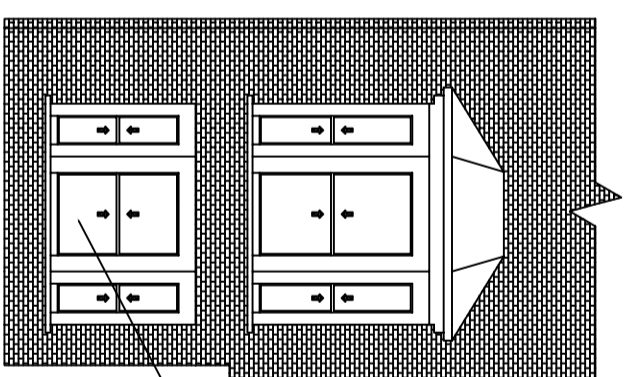


South Elevation

Existing timber sash window to be replaced with like for like Accoya timber frame, stained in White Satin finish, with Low-E double glazed windows

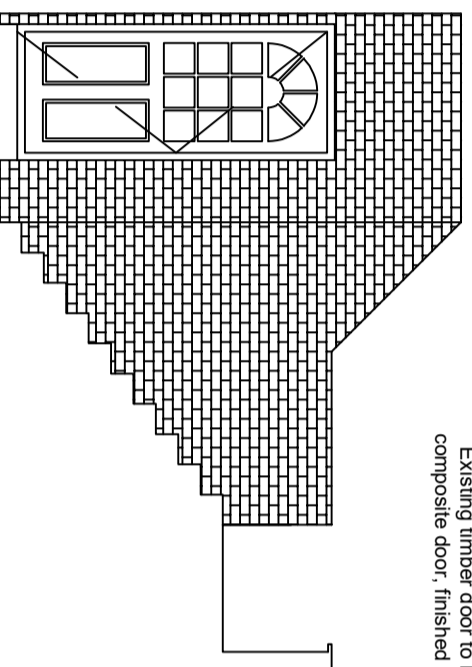

Existing Door detail

Existing timber door to be replaced with composite door, finished in a Onyx Black

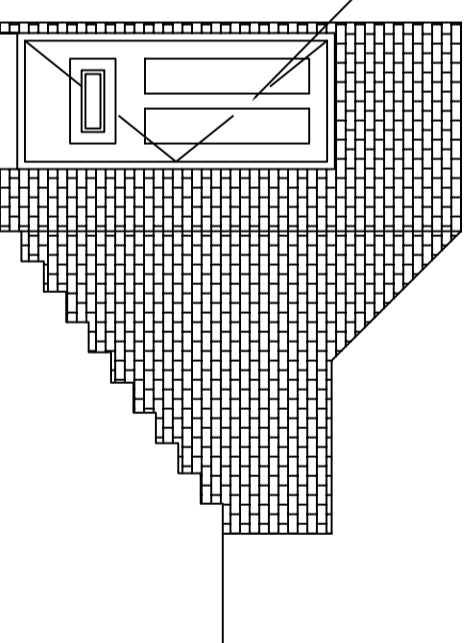

Proposed Door detail

No.	Description	Date

No.	Description	Date

**Client :** Sheila Storey  
**Project Address :**  
 327A Richmond Road  
 Twickenham  
 TW1 2PB

**Project :**  
 Replacement of sliding sash  
 window and front door

<b>Title :</b> Existing and Proposed Elevations	
Drawing No: S001	Scale : Not to Scale
Drawn by : Ben H	Date : 21/06/2024
	Rev