


18 BLOXHAM CRESCENT

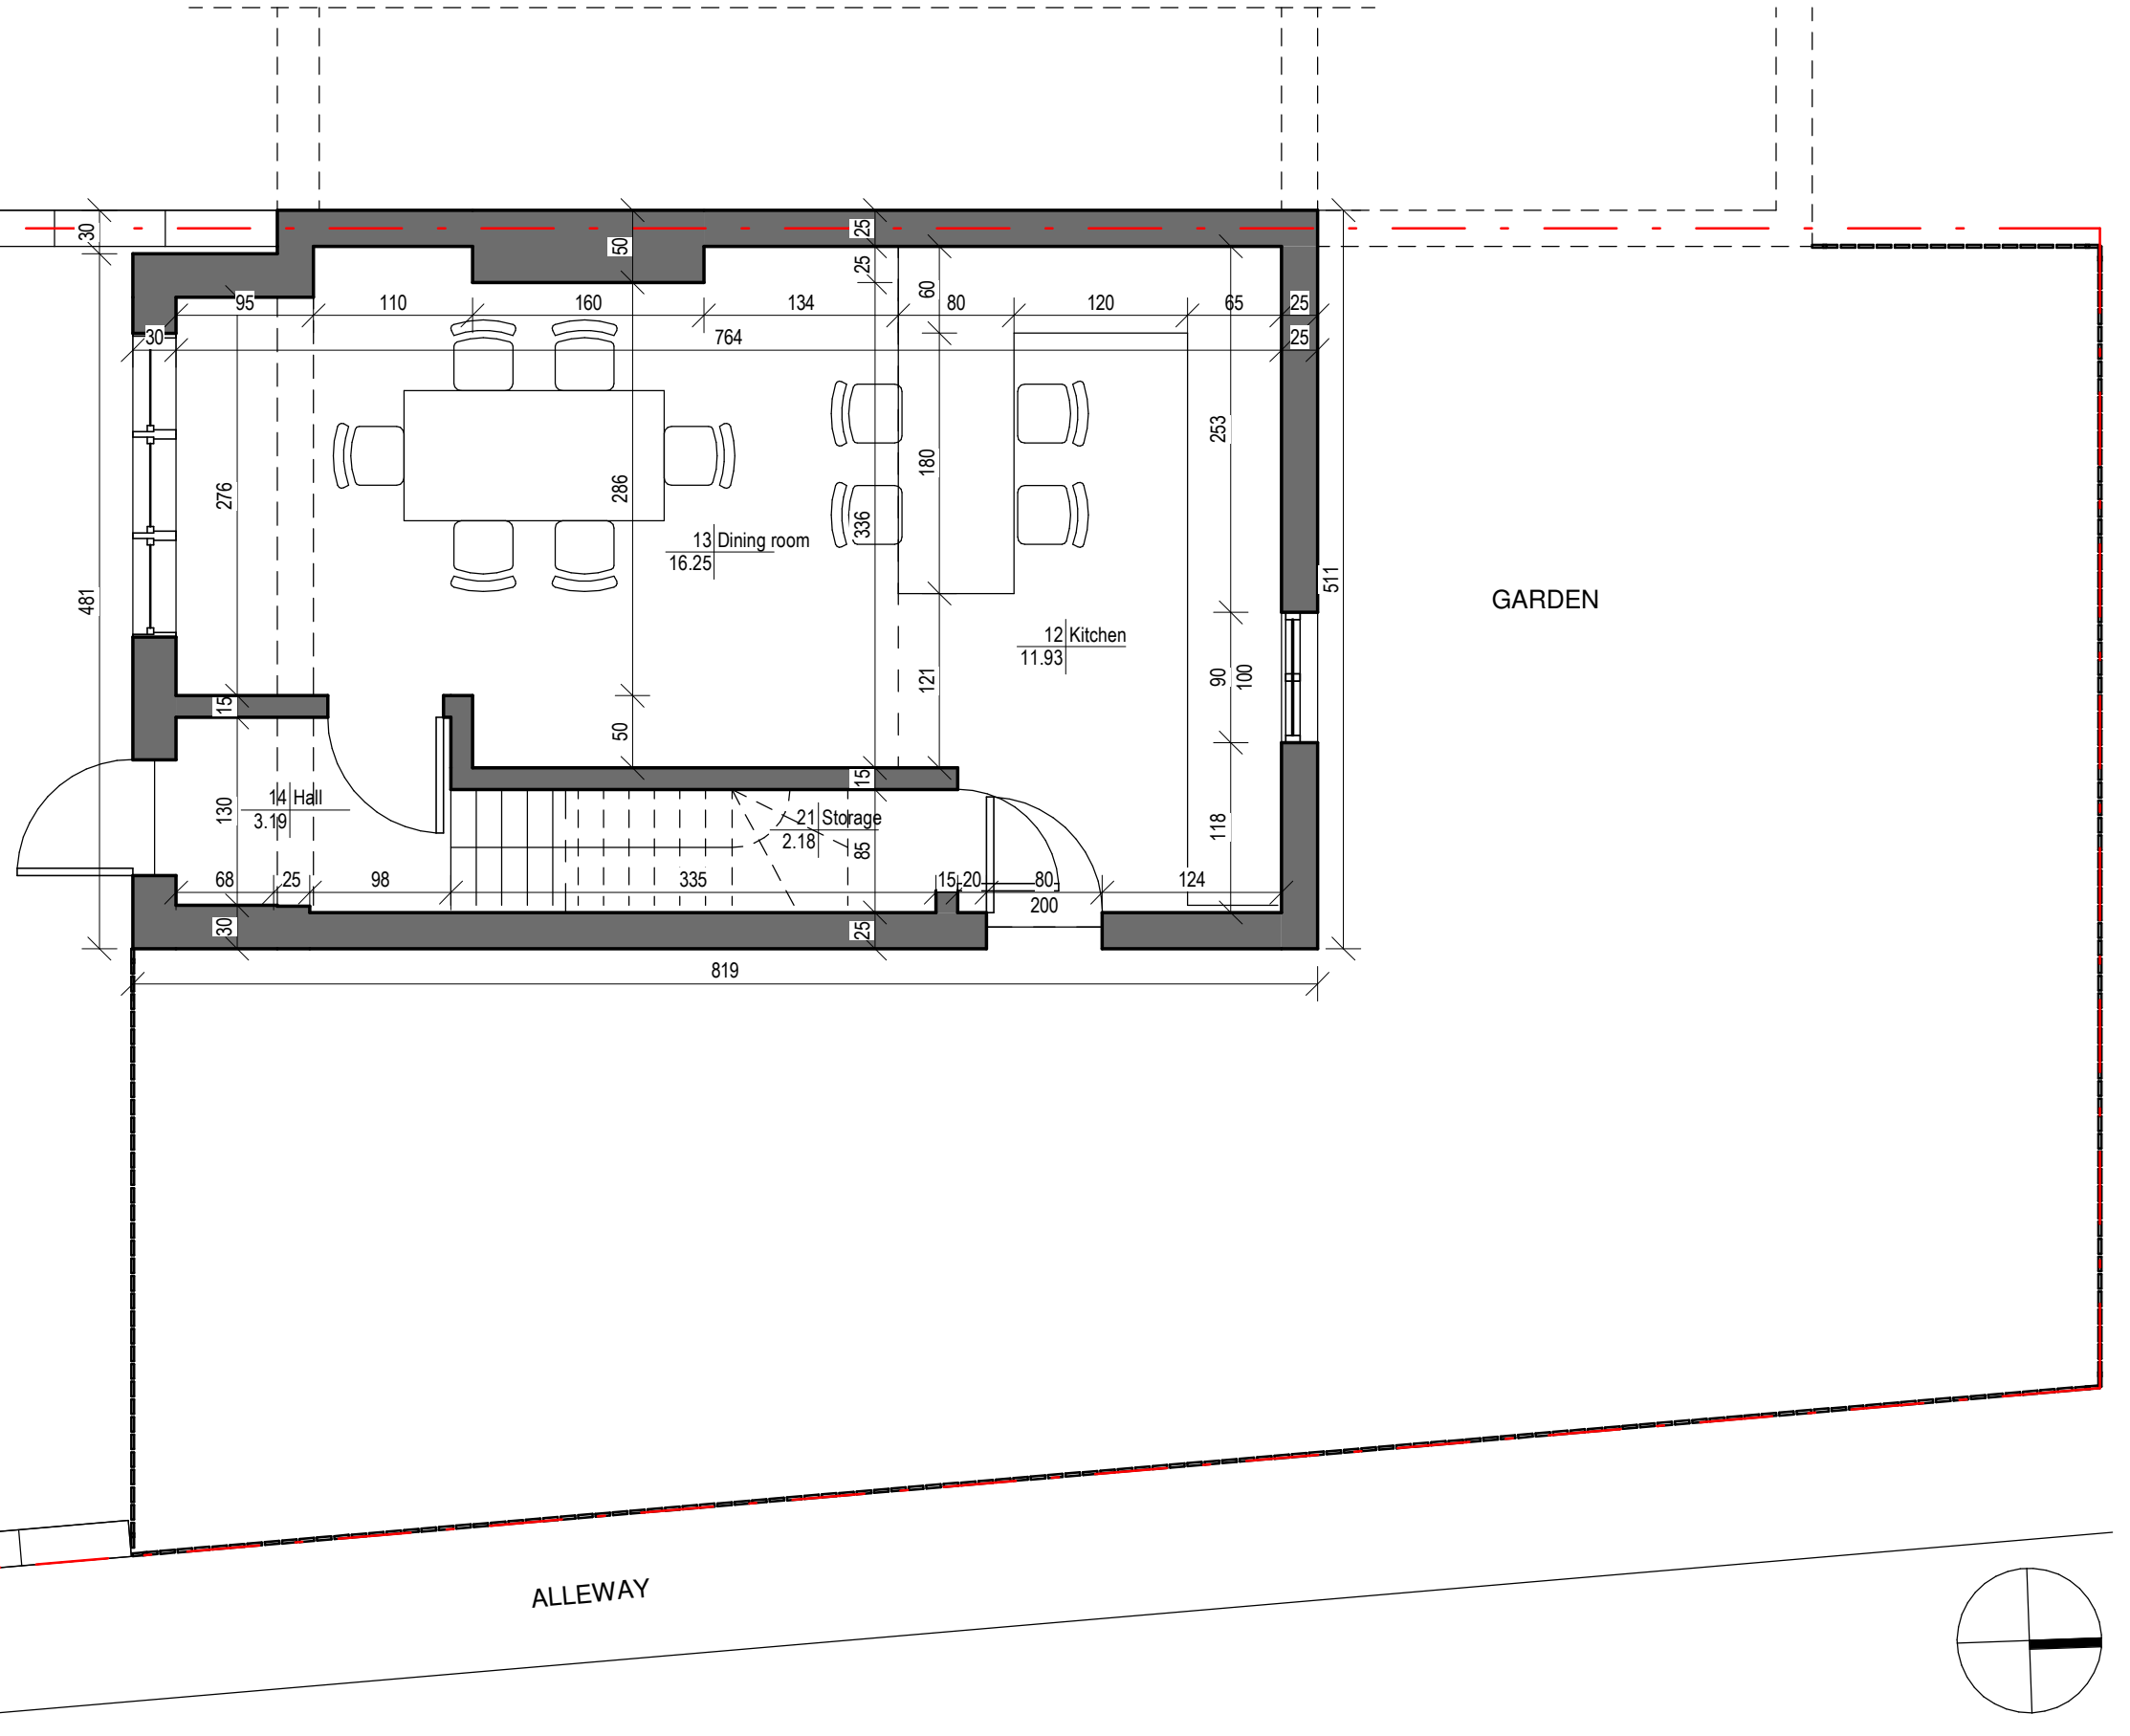

ALLEYWAY

GARDEN

PNDT
ARCHITECTURE & URBANISM

CLIENT:

MARCIN KRZYWANSKI

ADDRESS:

18 BLOXHAM CRESCENT TW12 2QD

PROJECT:

HOUSE EXTENSION

DRAWING TITLE:

EXISTING FLOOR PLAN

DATE:

08/11/2023

DRAWING NO:

A002

SCALE:

1 : 50