


EXISTING ROOF PLAN
SCALE 1:100 @ A3

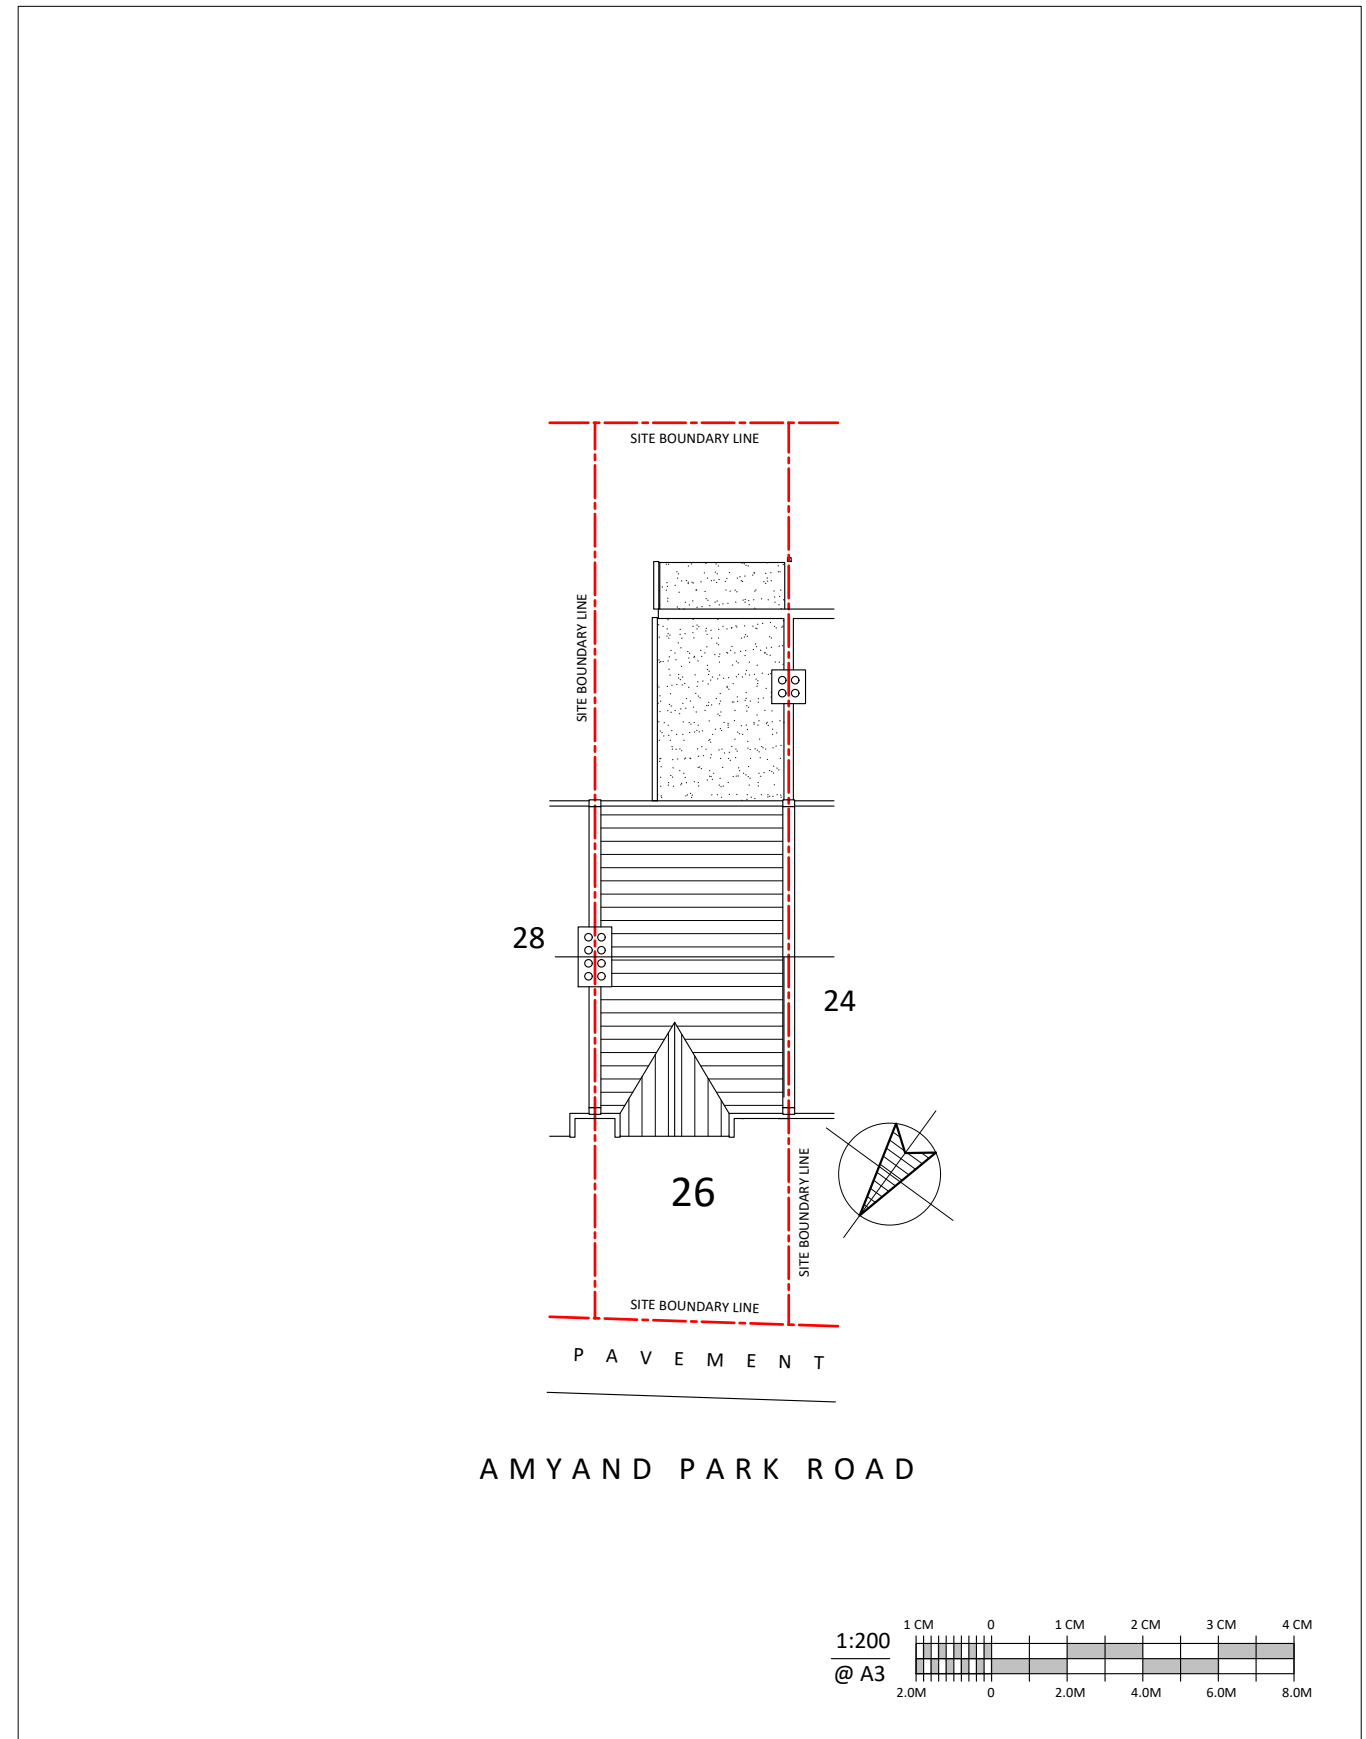


EXISTING BLOCK PLAN
SCALE 1:200 @ A3

NOTES

1. ALL DIMENSIONS TO BE CHECKED ON SITE.
2. THIS DRAWING HAS BEEN DRAWN TO SCALE, AS SHOWN, FOR THE PURPOSE OF OBTAINING LOCAL AUTHORITY APPROVAL.

BAR SCALE:

 

REVISIONS:

Drawing Title:	EXISTING
Property Address:	26 AMYAND PARK ROAD, LONDON, TW1 3HE.
Date:	JUNE 2023
Scale @ A3:	1:100 & 1:200
Drawing Number:	SC 23111 / SV 02