


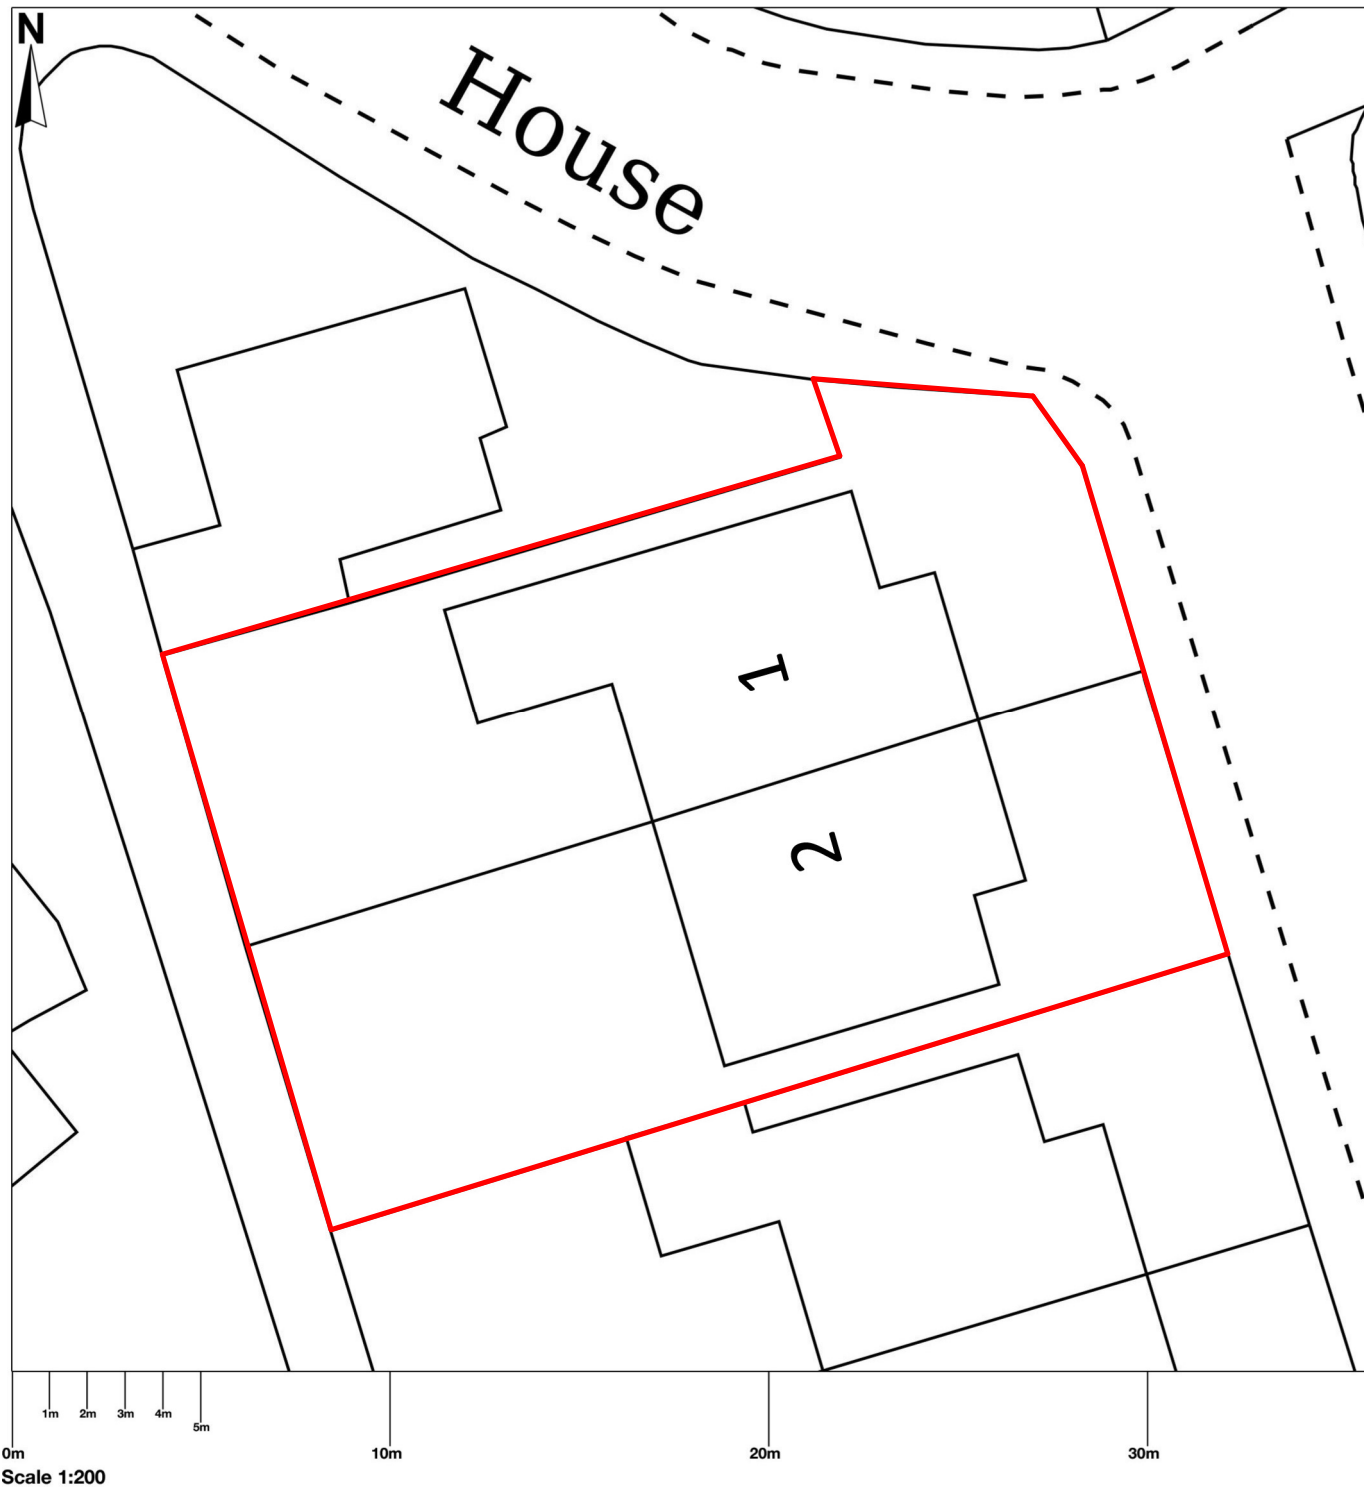


1 & 2 The Hermitage, Richmond, TW10 6SH



© Crown copyright and database rights 2023 OS 100054135. Map area bounded by: 517959,174662 517995,174698. Produced on 29 November 2023 from the OS National Geographic Database. Supplied by UKPlanningMaps.com. Unique plan reference: b36e/uk/1032084/1391283



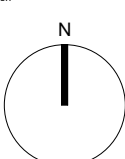Notes Please report any discrepancies on the drawing to LA immediately. Do not measure off the drawing. All dimensions to be checked on site.				Location 	London Atelier <i>Architecture, Interior, Museum and Exhibition Design</i> Studio 7 160 Barby Road London W10 6BS +44 (0) 20 3490 2140 info@londonatelier.com www.londonatelier.com	Drawing Status Planning			
						Project Title 1 & 2 The Hermitage, TW10 6SH			
						Drawing Title Site Plan			
						Drawing No. LA128_A001	Rev. P2	Scale 1.200 @A3	Date 15/02/2024
	Revision P2	Description General Revisions	Date 15.02.24						
	Revision P1	Description Dormers Updated	Date 08.02.24						