





Existing

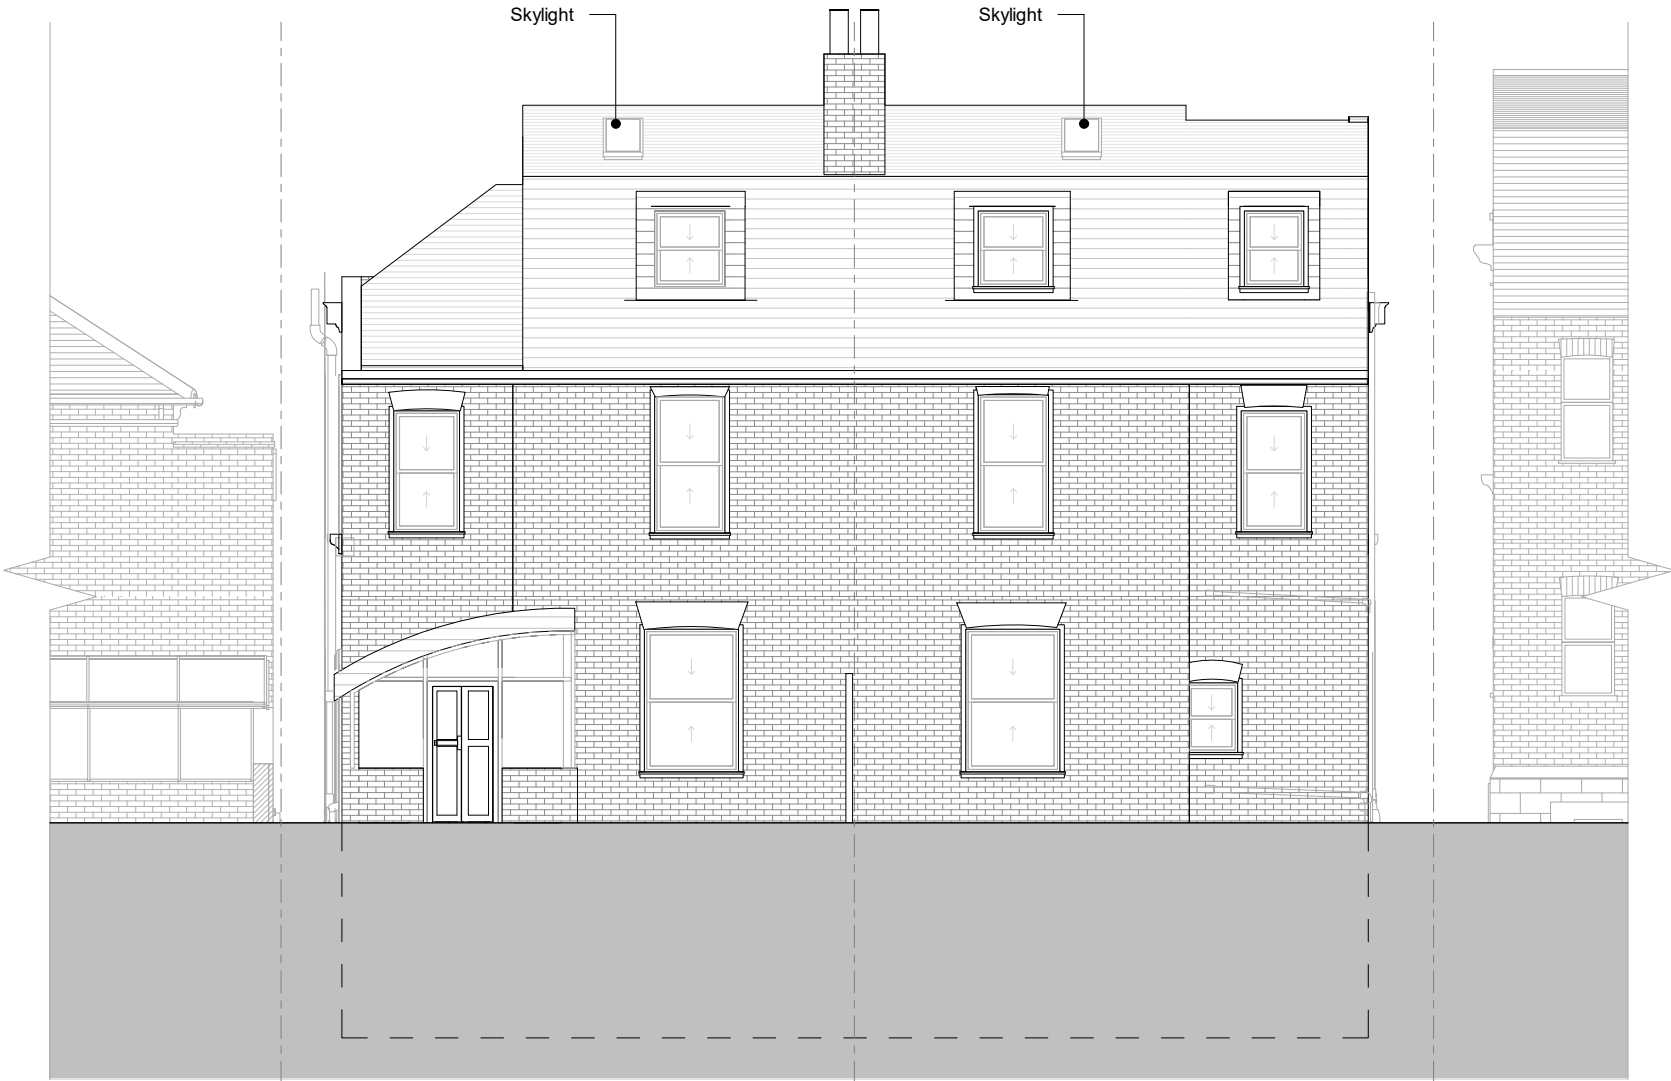

Proposed

 

Notes Please report any discrepancies on the drawing to LA immediately. Do not measure off the drawing. All dimensions to be checked on site.			Location London Atelier <i>Architecture, Interior, Museum and Exhibition Design</i> Studio 7 160 Barby Road London W10 6BS +44 (0) 20 3490 2140 info@londonatelier.com www.londonatelier.com		Drawing Status Planning	
					Project Title 1 & 2 The Hermitage, TW10 6SH	
					Drawing Title Existing & Proposed West Elevation	
					Drawing No. LA128_A222 Rev. P2 Scale 1 : 100@A3 Date 09/02/2024	
Revision	Description	Date				
P2	Dormers updated	04.06.24				
P1	Dormers Updated	08.02.24				