



Items to be removed / demolished

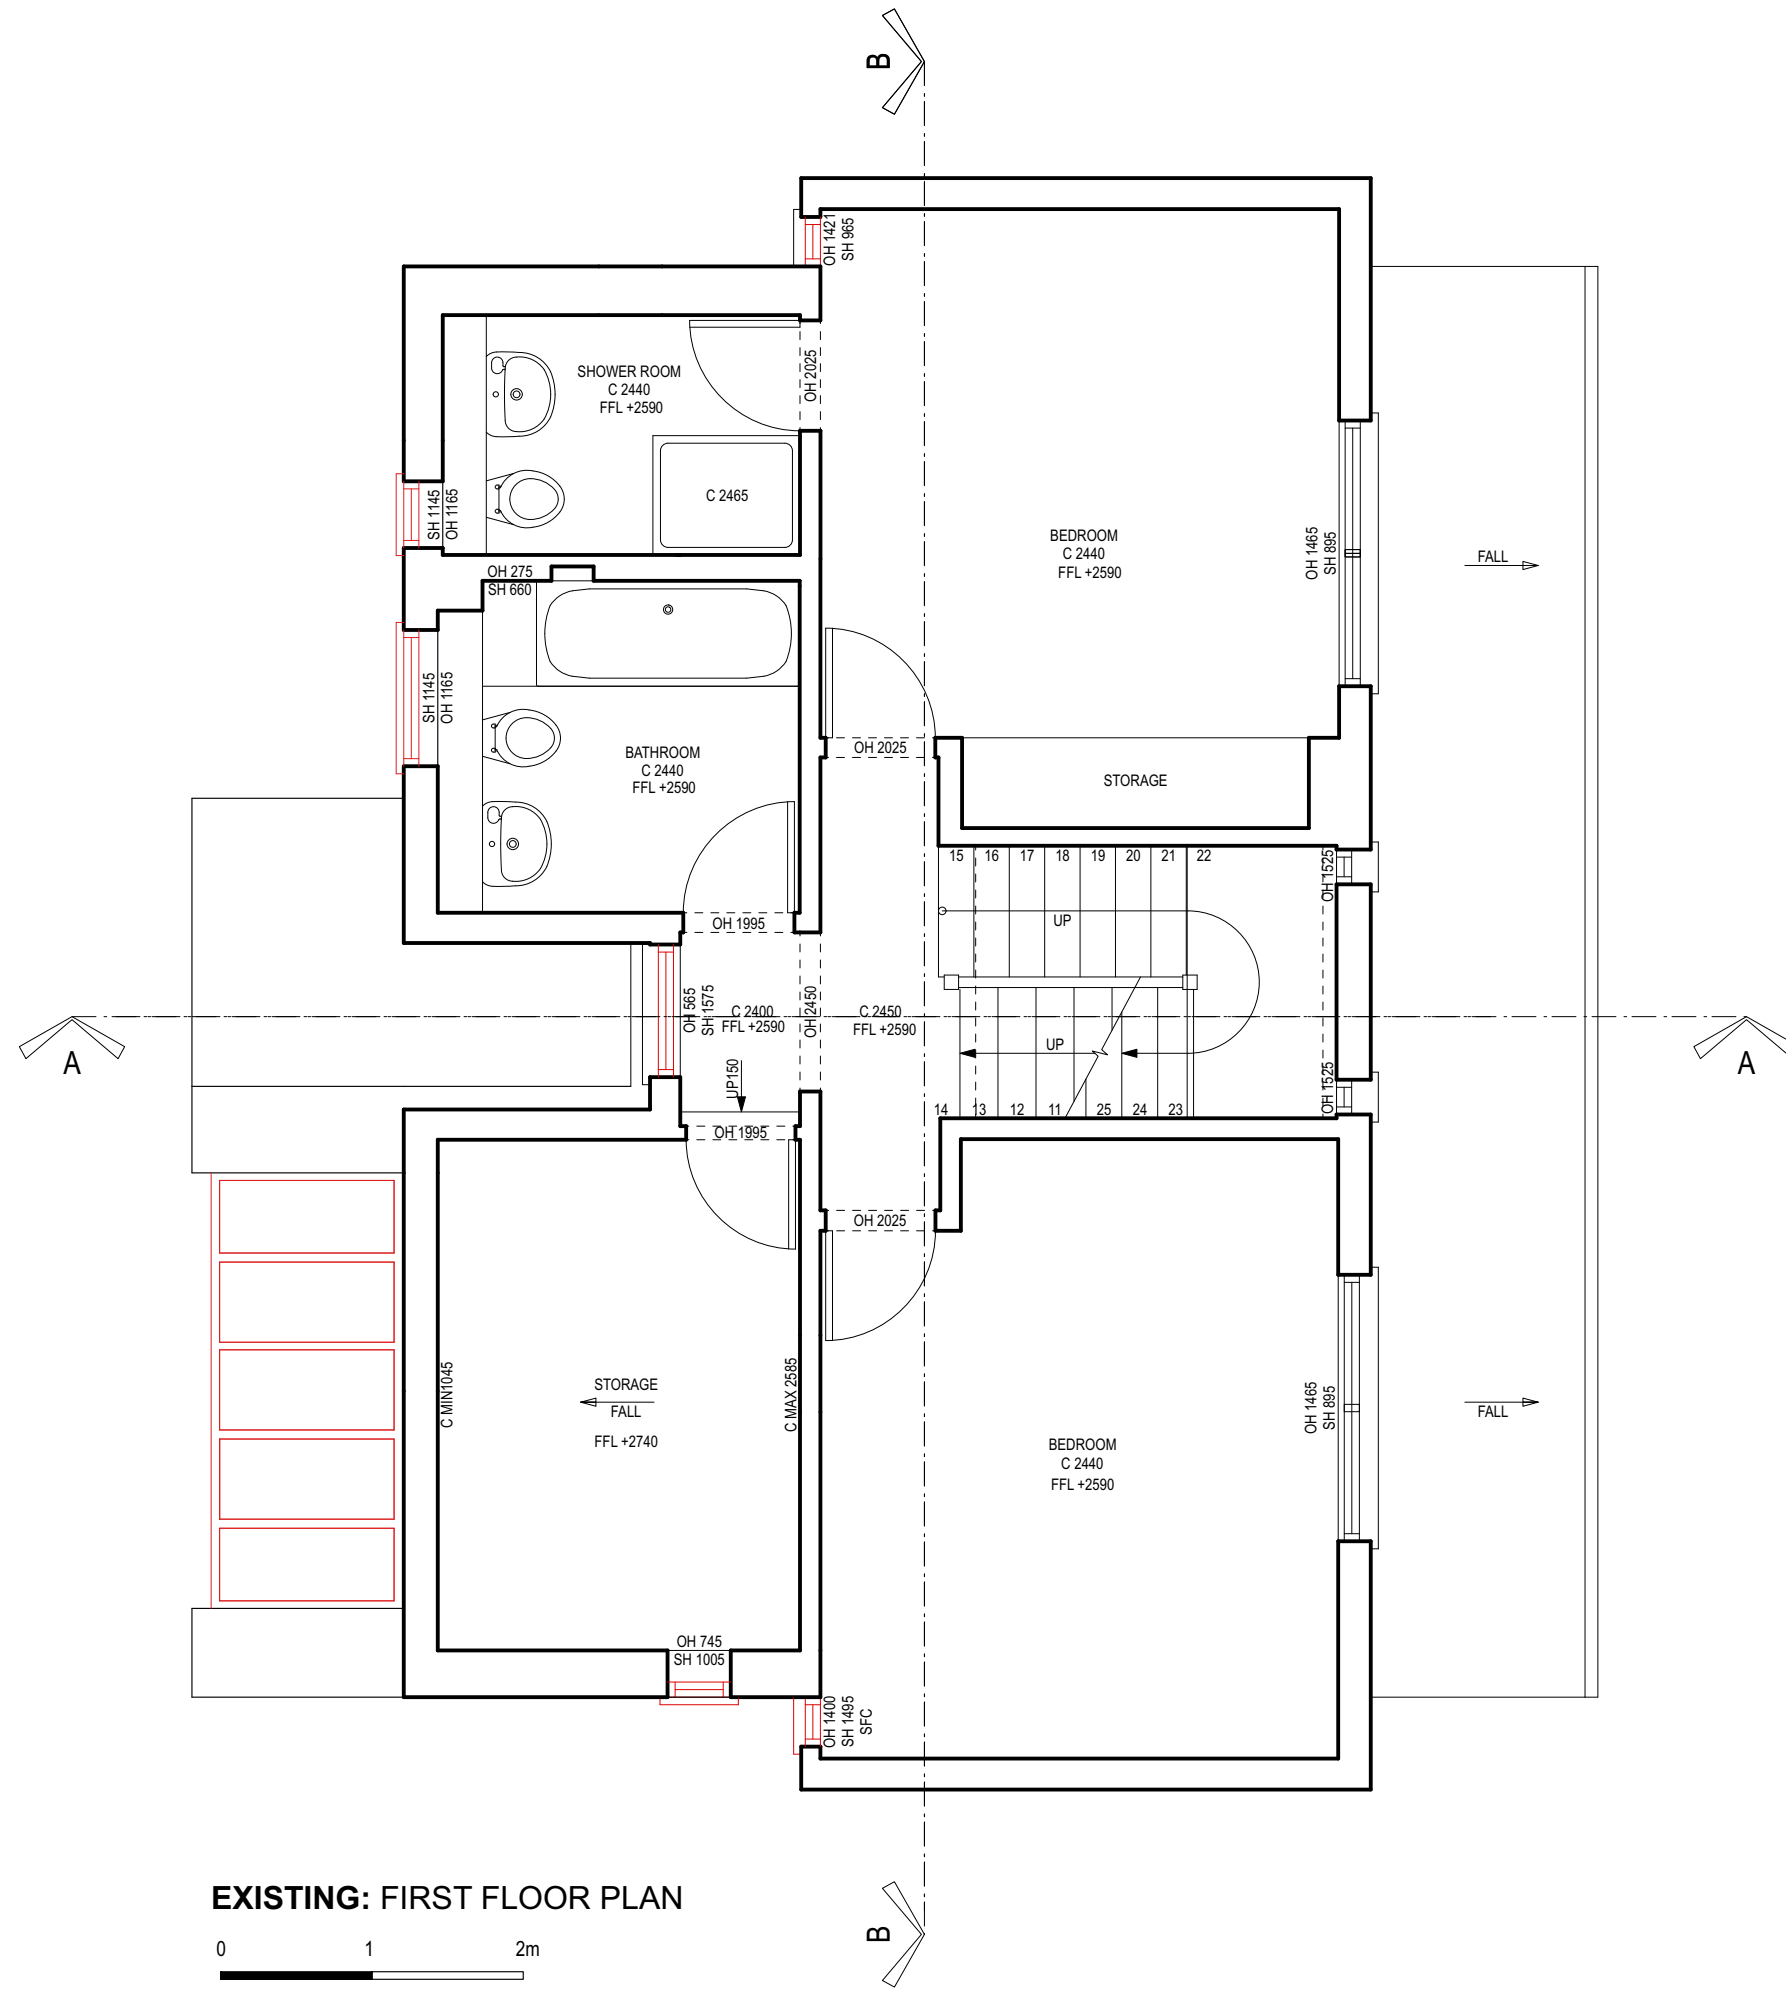

EXISTING: FIRST FLOOR PLAN

 

Rev	Date	Notes
-	2024-05-22	New drawing

PLANNING LEVEL

Project
 58 Rosemont Road
 Richmond
 TW10 6QL

Drawing
 Existing First Floor Plan

Scale
 1:50 (A3)

Drawn by
 CF

Number
 RR1-EX003

Revision
 -