


Items to be removed / demolished

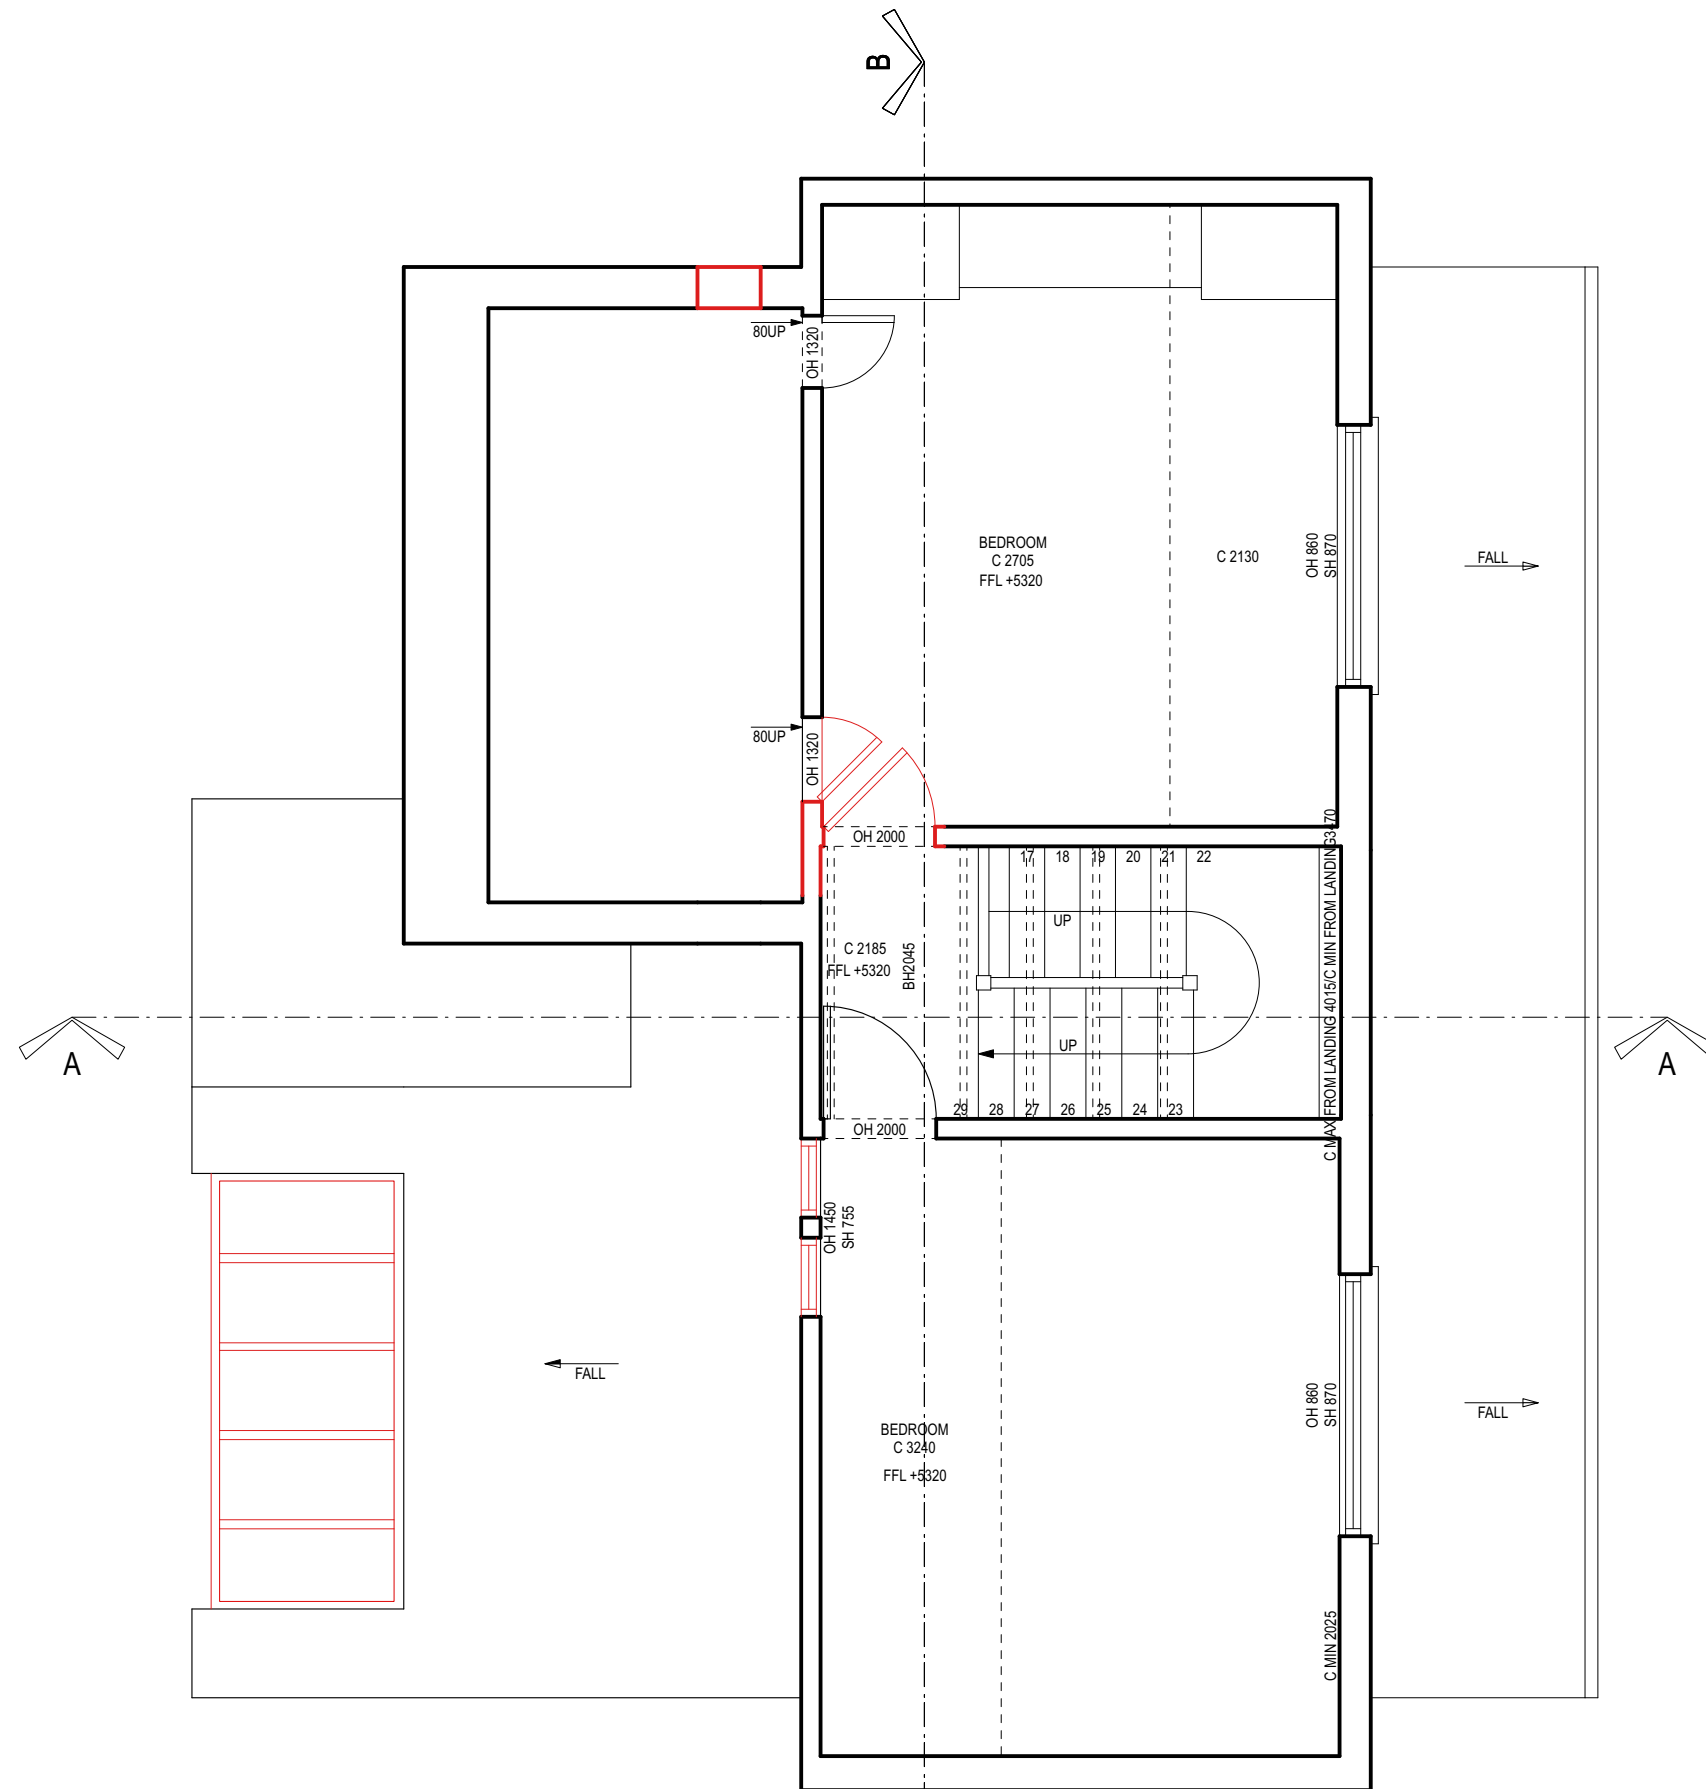

EXISTING: SECOND FLOOR PLAN



Rev	Date	Notes
-	2024-05-22	New drawing

PLANNING LEVEL

Project
 58 Rosemont Road
 Richmond
 TW10 6QL

Drawing
 Existing Second Floor Plan

Scale
 1:50 (A3)

Drawn by
 CF

Number
 RR1-EX004

Revision
 -