

**NOTES:**  
 - The drawing is meant for planning purposes only and is not intended to be used as a construction drawing.  
 - All proposed materials will be chosen to closely match the existing materials unless otherwise stated.

ARCHITECTURE / everything


T: 07585 857615  
 E: architectureandeverything@gmail.com

# Oakhurst Close

12 Oakhurst Close  
 Teddington  
 TW11 0JP  
 Marcelo Grossi

Project no.  
 AE\_1054

Revision		
No.	Description	Date
1	Planning v01	23.06.2024

 

Scale @A1


1 : 100

Drawing:

GA Plans  
 Existing


Drawing Number:

# A0101

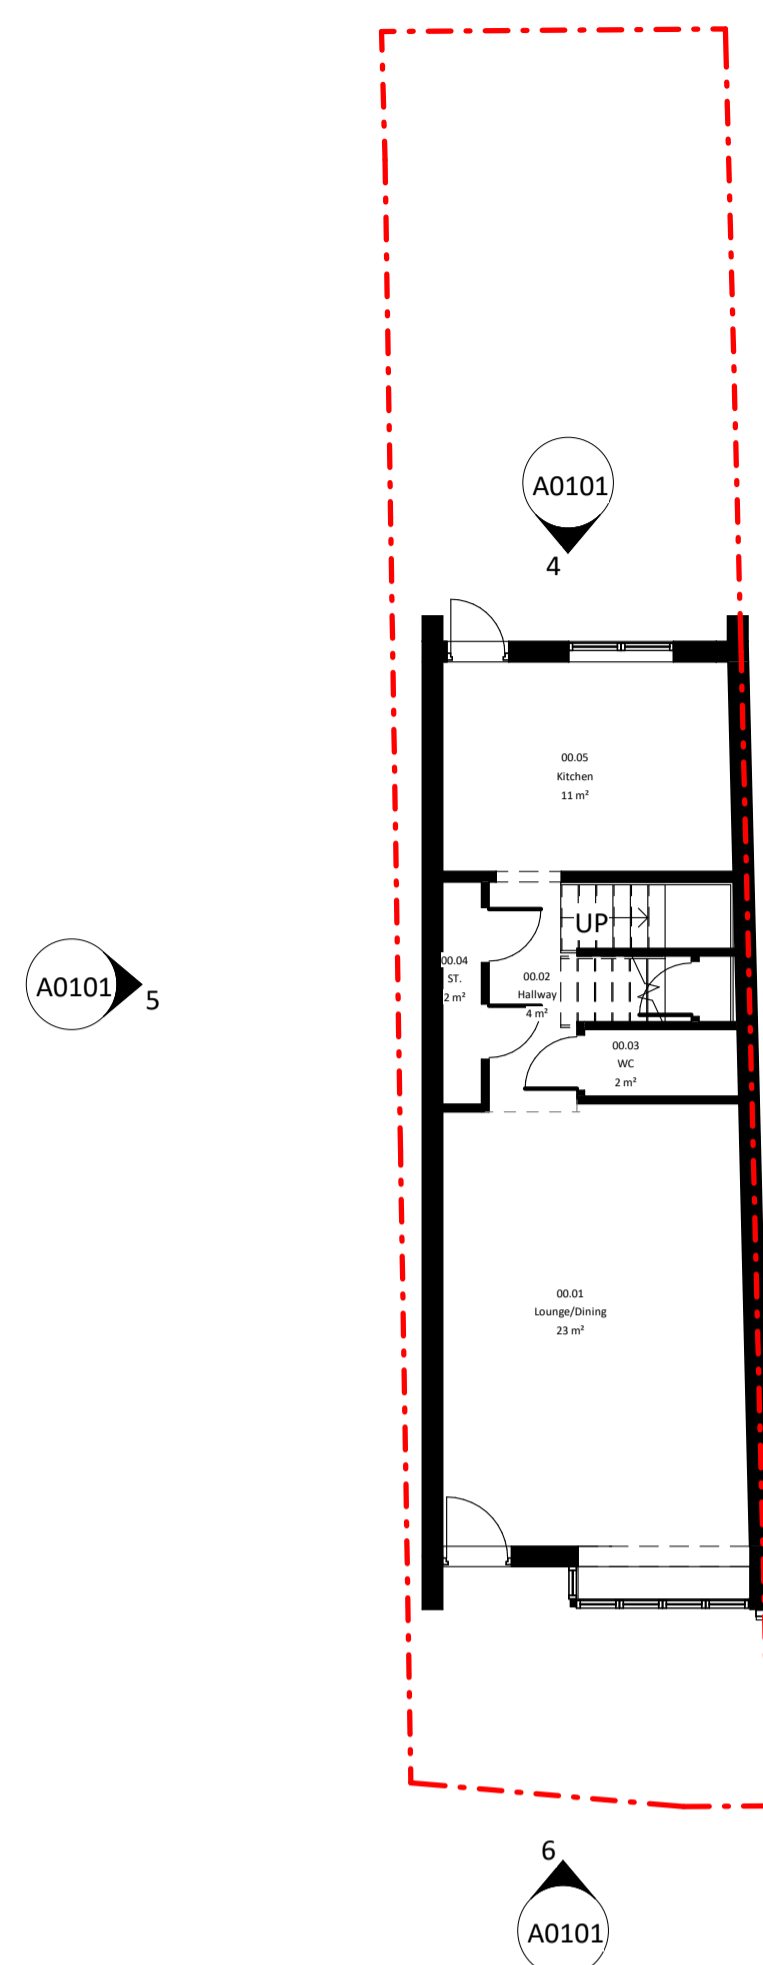


Existing Level 00 Plan

1 : 100

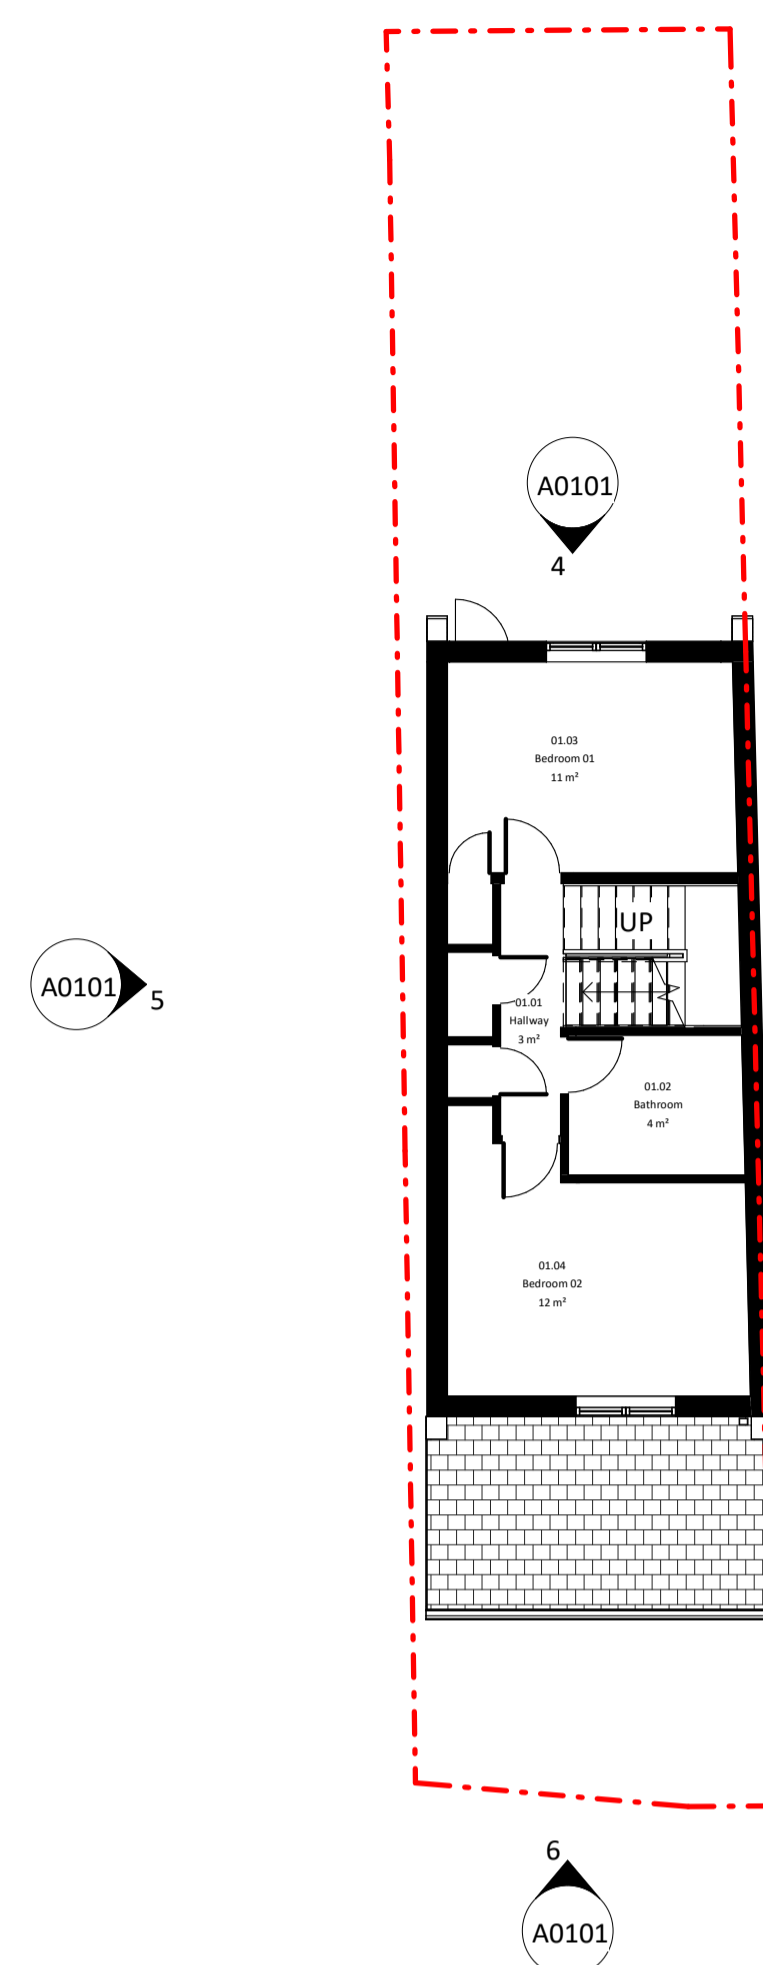


Existing Level 01 Plan

1 : 100

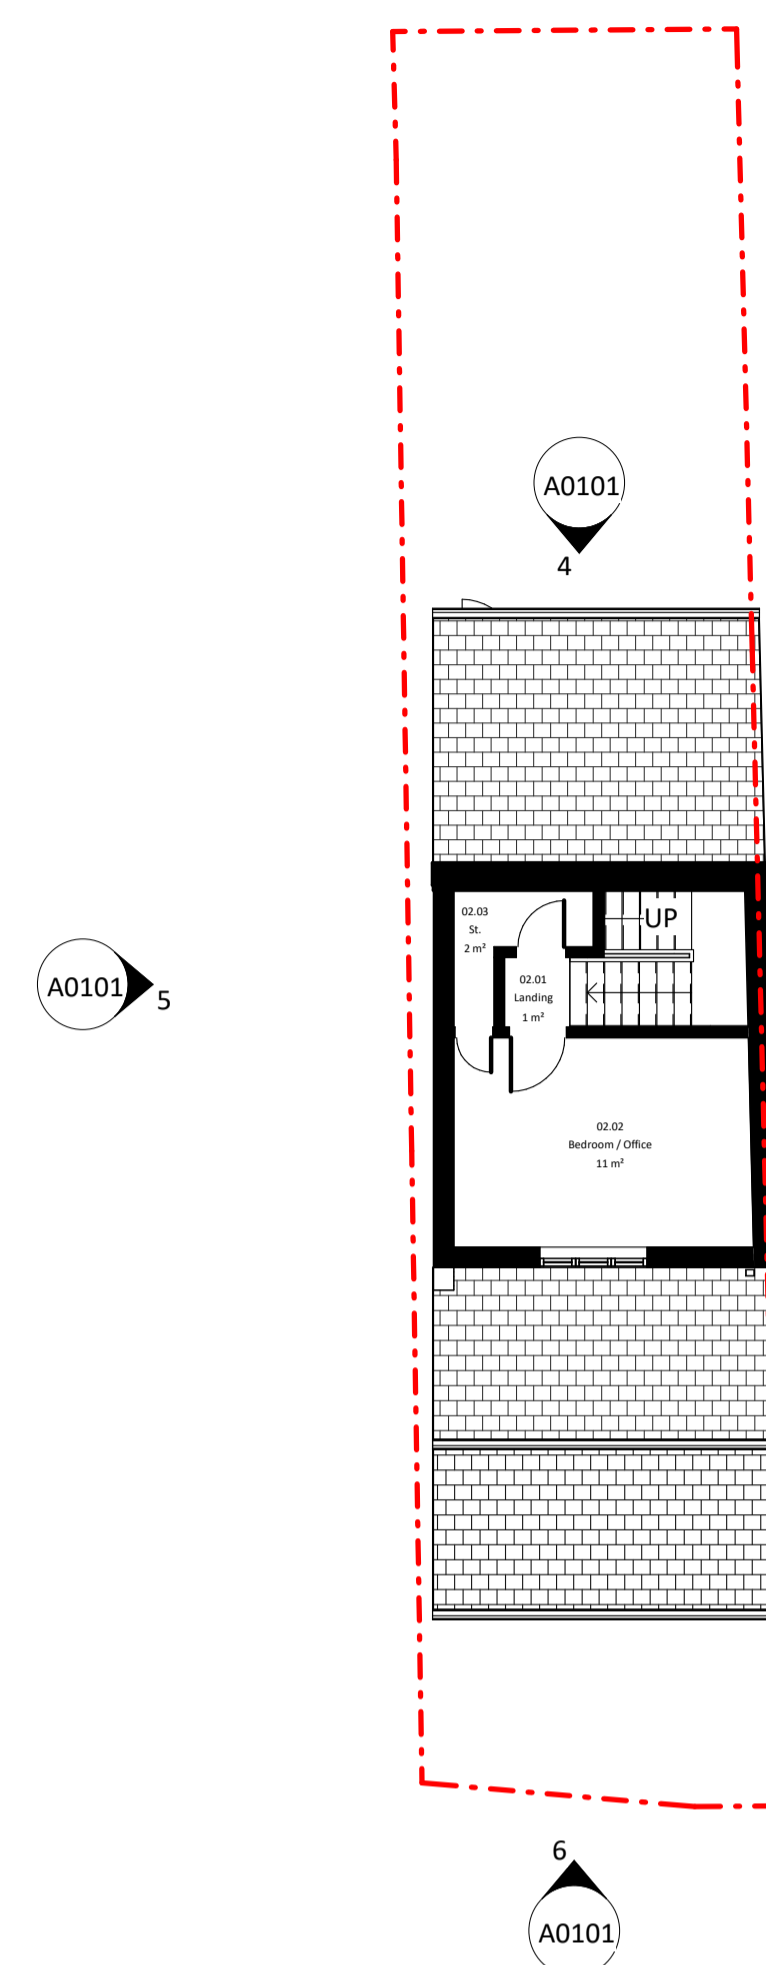


Existing Level 02 Plan

1 : 100

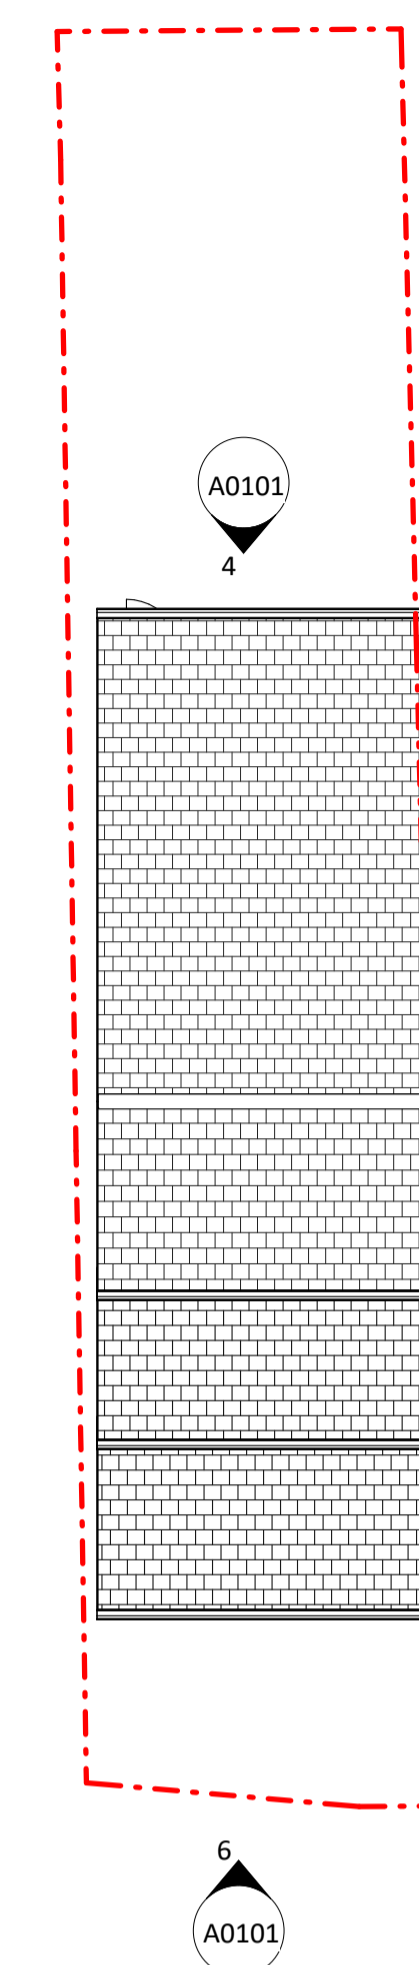


Existing Roof Level

1 : 100

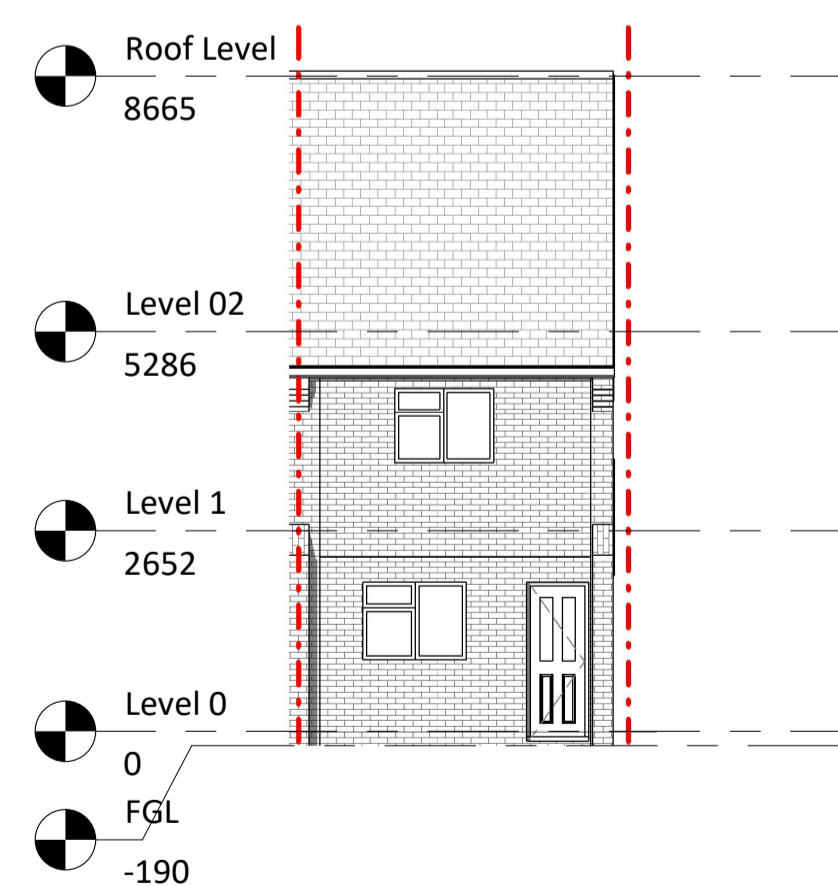


Existing Rear Elevation

1 : 100

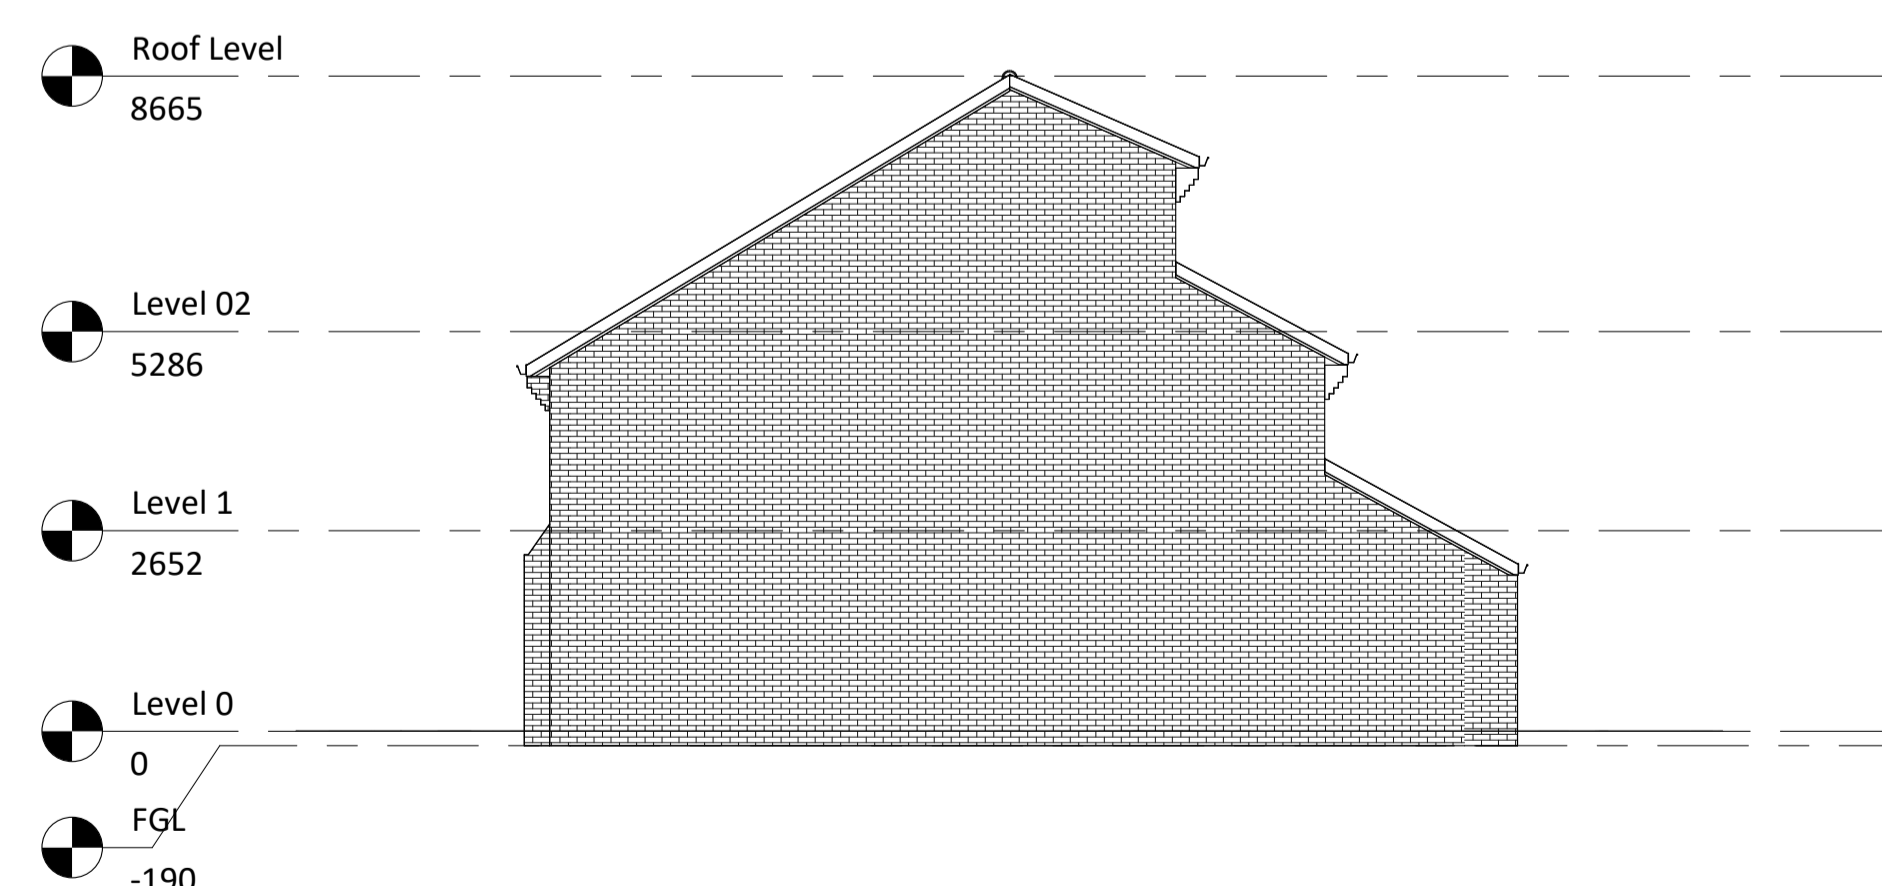

Existing Side Elevation

1 : 100

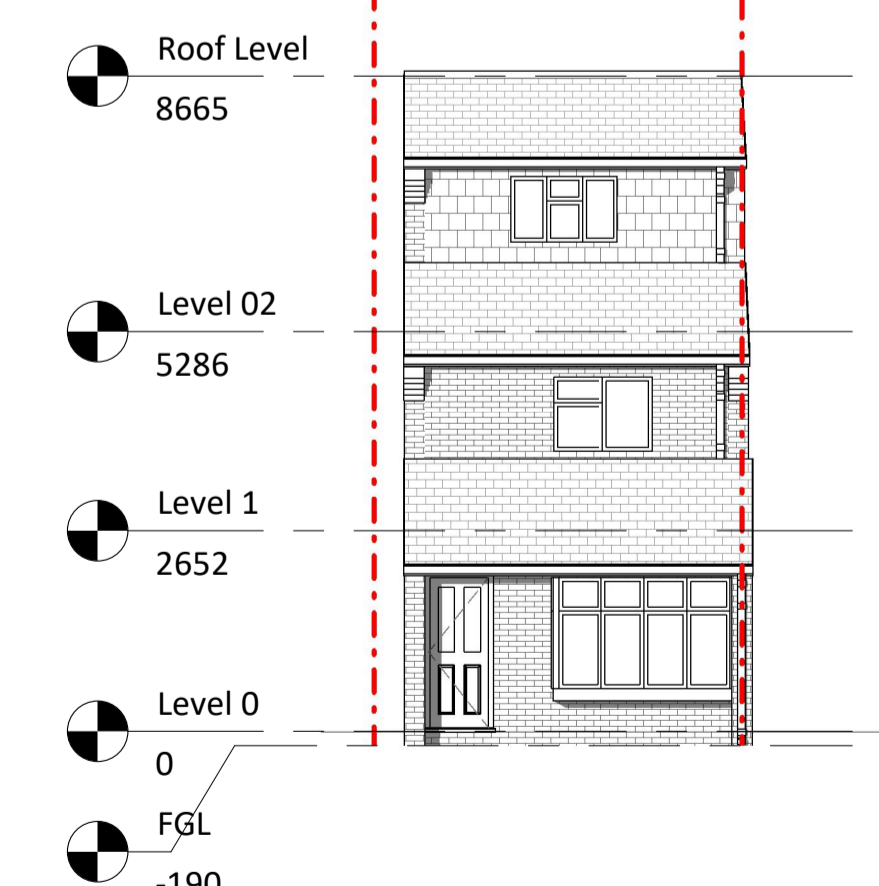

Existing Front Elevation

1 : 100