


New double-glazed timber framed window to match existing

New double-glazed timber framed windows to match existing

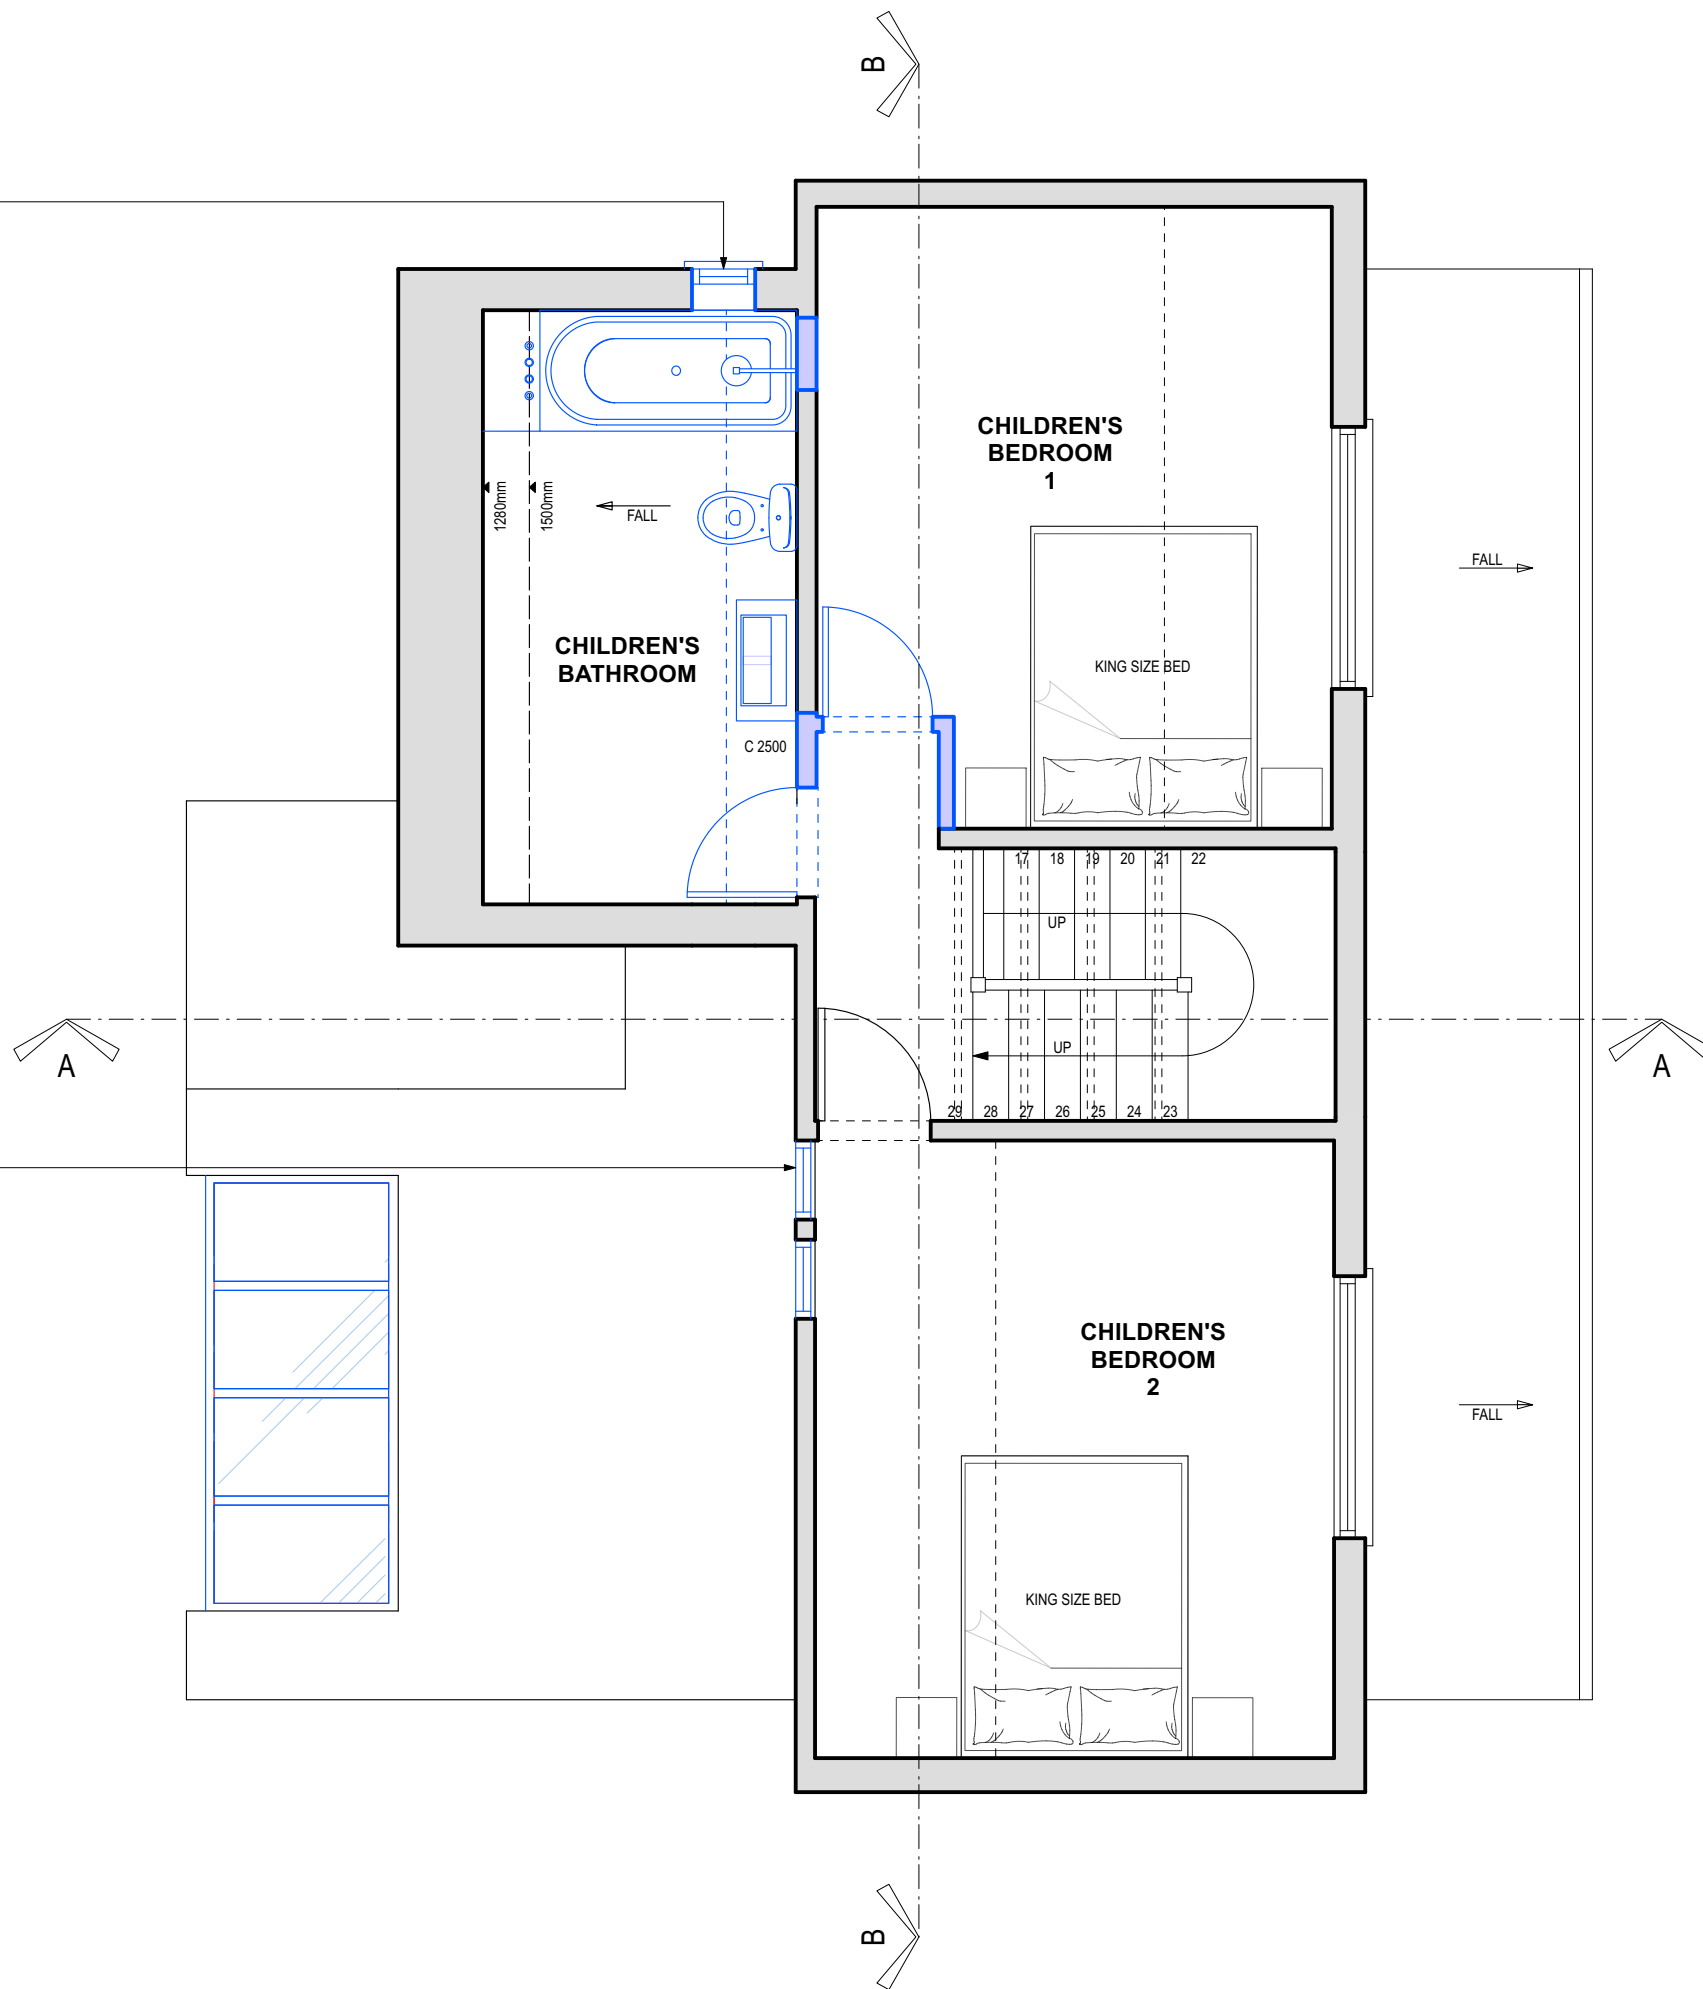

PROPOSED: SECOND FLOOR PLAN



Rev	Date	Notes
-	2024-05-22	New drawing

PLANNING LEVEL

Project
58 Rosemont Road
Richmond
TW10 6QL

Drawing
Proposed Second Floor Plan

Scale
1:50 (A3)

Drawn by
CF

Number
RR1-P004

Revision
-