


Proposed works

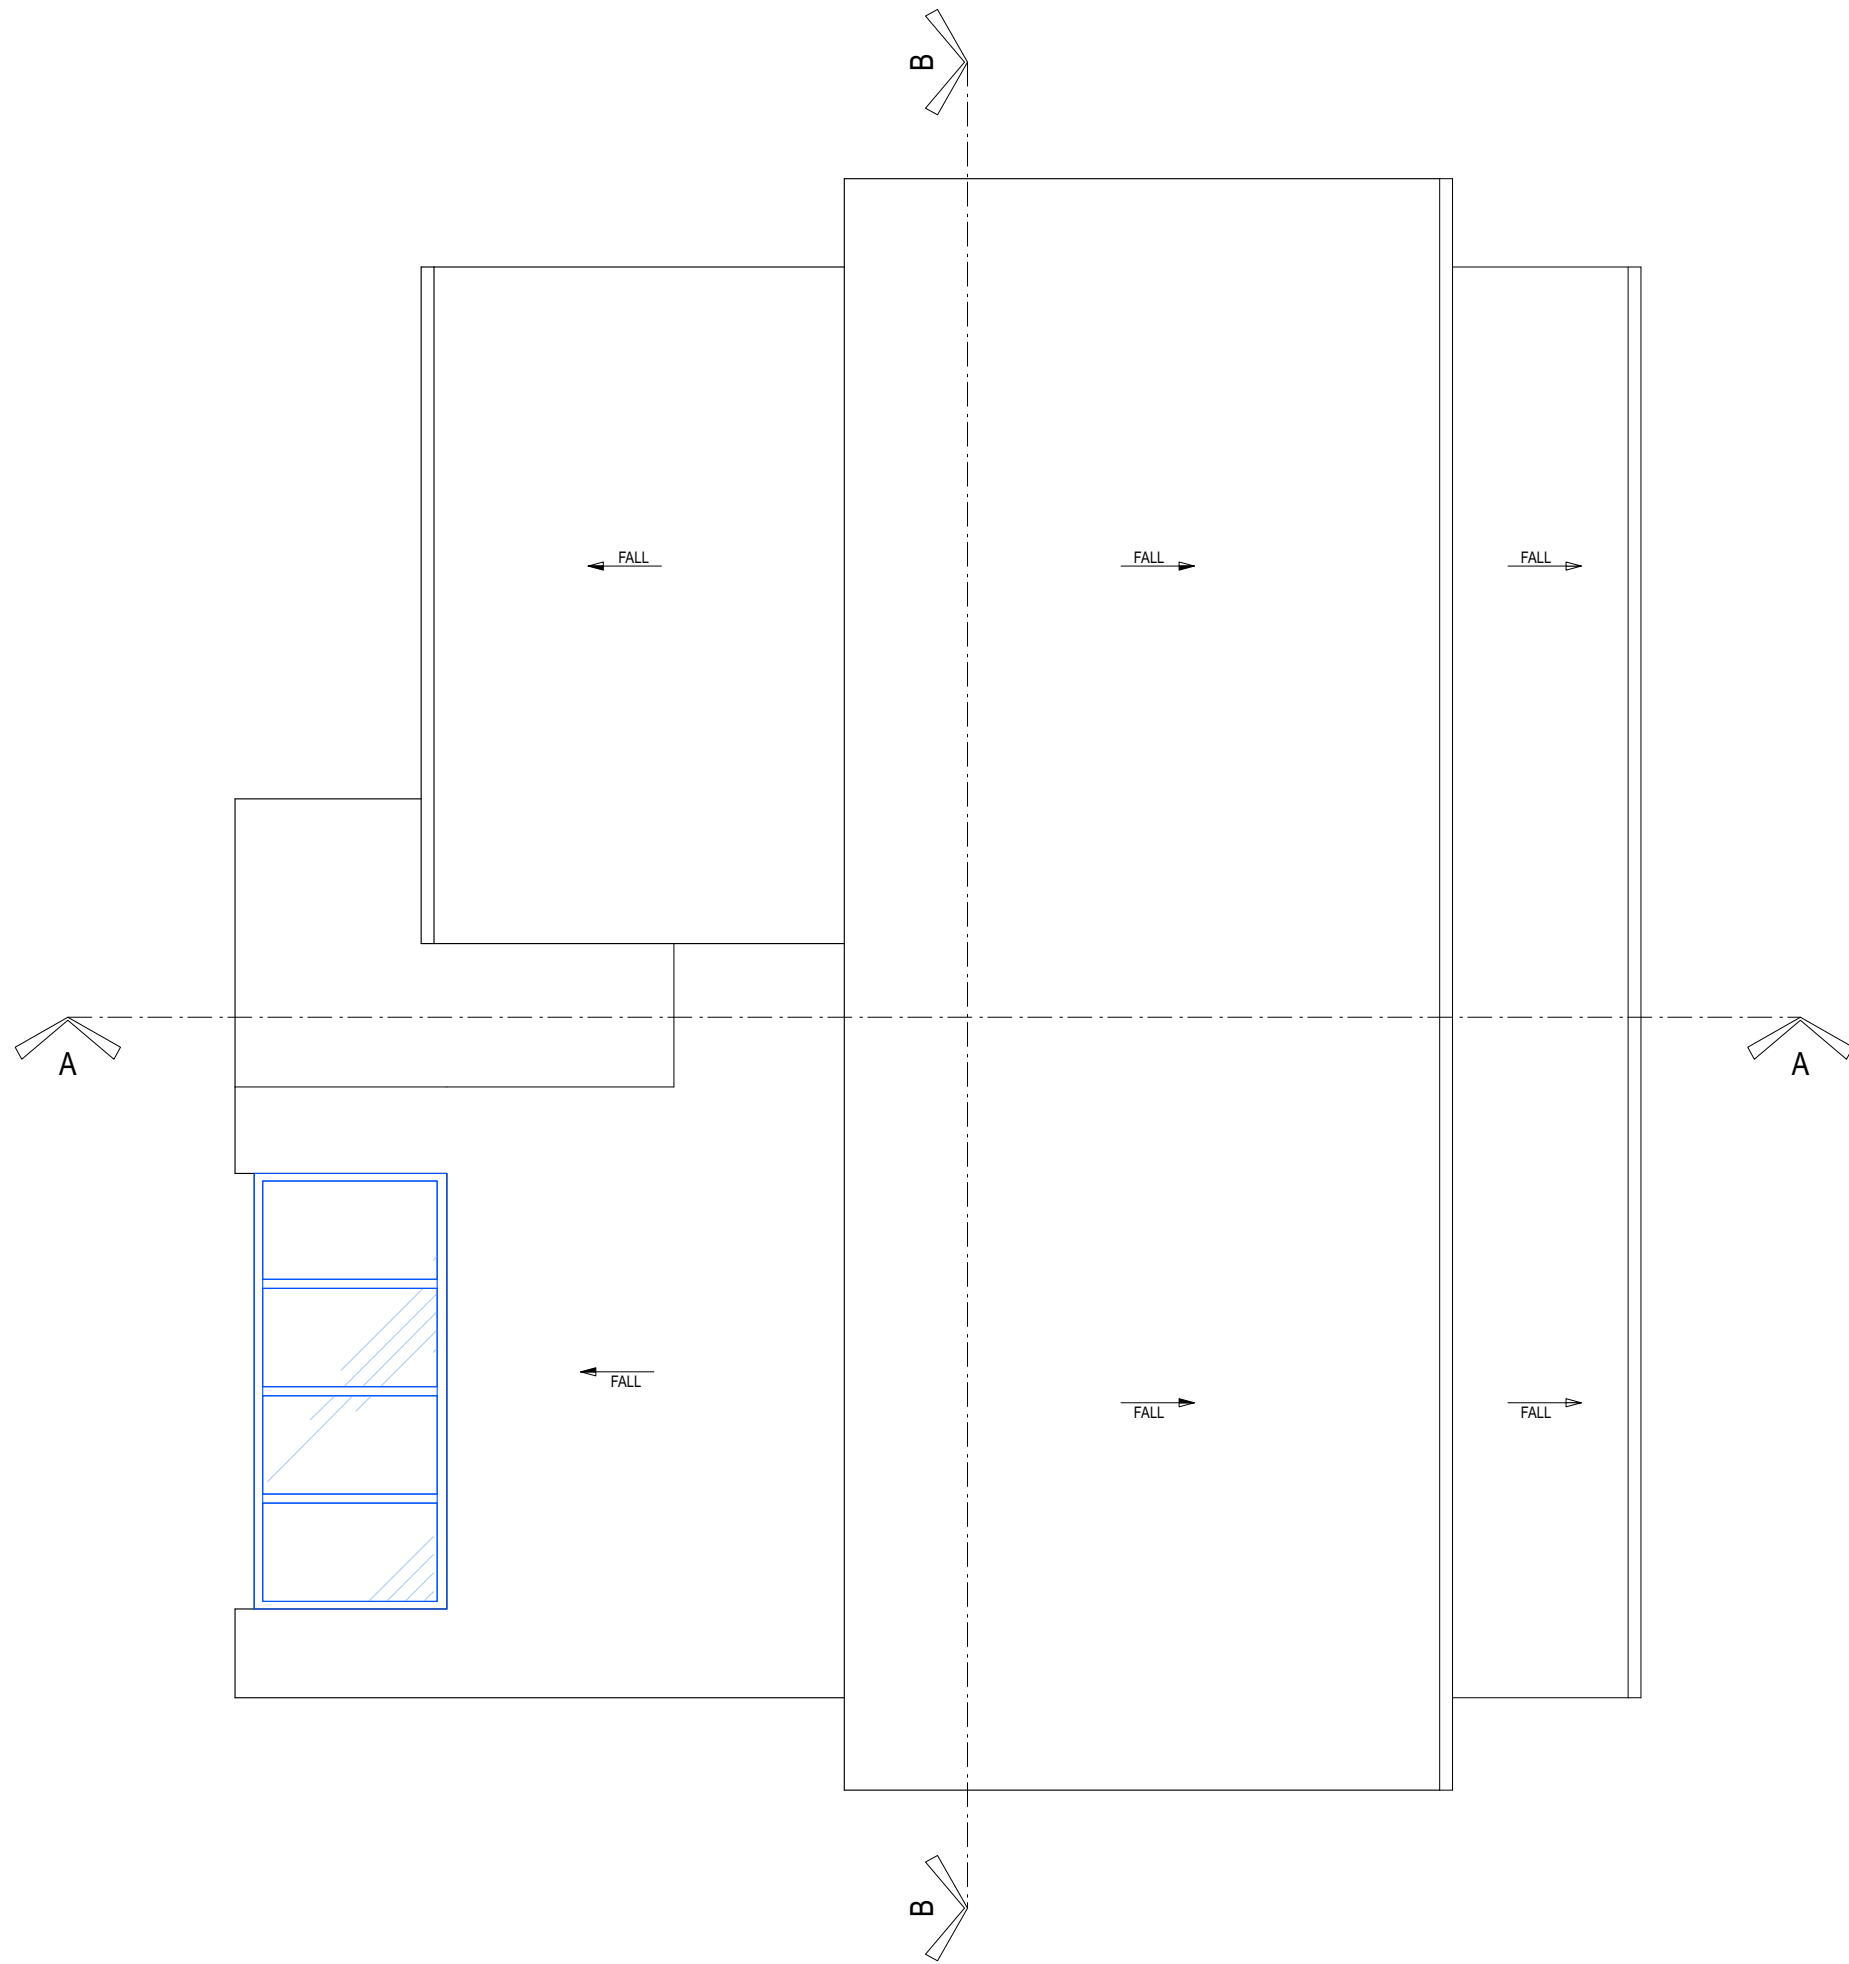

**PROPOSED: ROOF PLAN**



Rev	Date	Notes
-	2024-05-22	New drawing

**PLANNING LEVEL**

**Project**  
58 Rosemont Road  
Richmond  
TW10 6QL

**Drawing**  
Proposed Roof Plan

**Scale**  
1:50 (A3)

**Number**  
RR1-P006

**Drawn by**  
CF

**Revision**  
-