


Existing featheredge timber boarding to be repaired where necessary & re-stained



PROPOSED: REAR ELEVATION

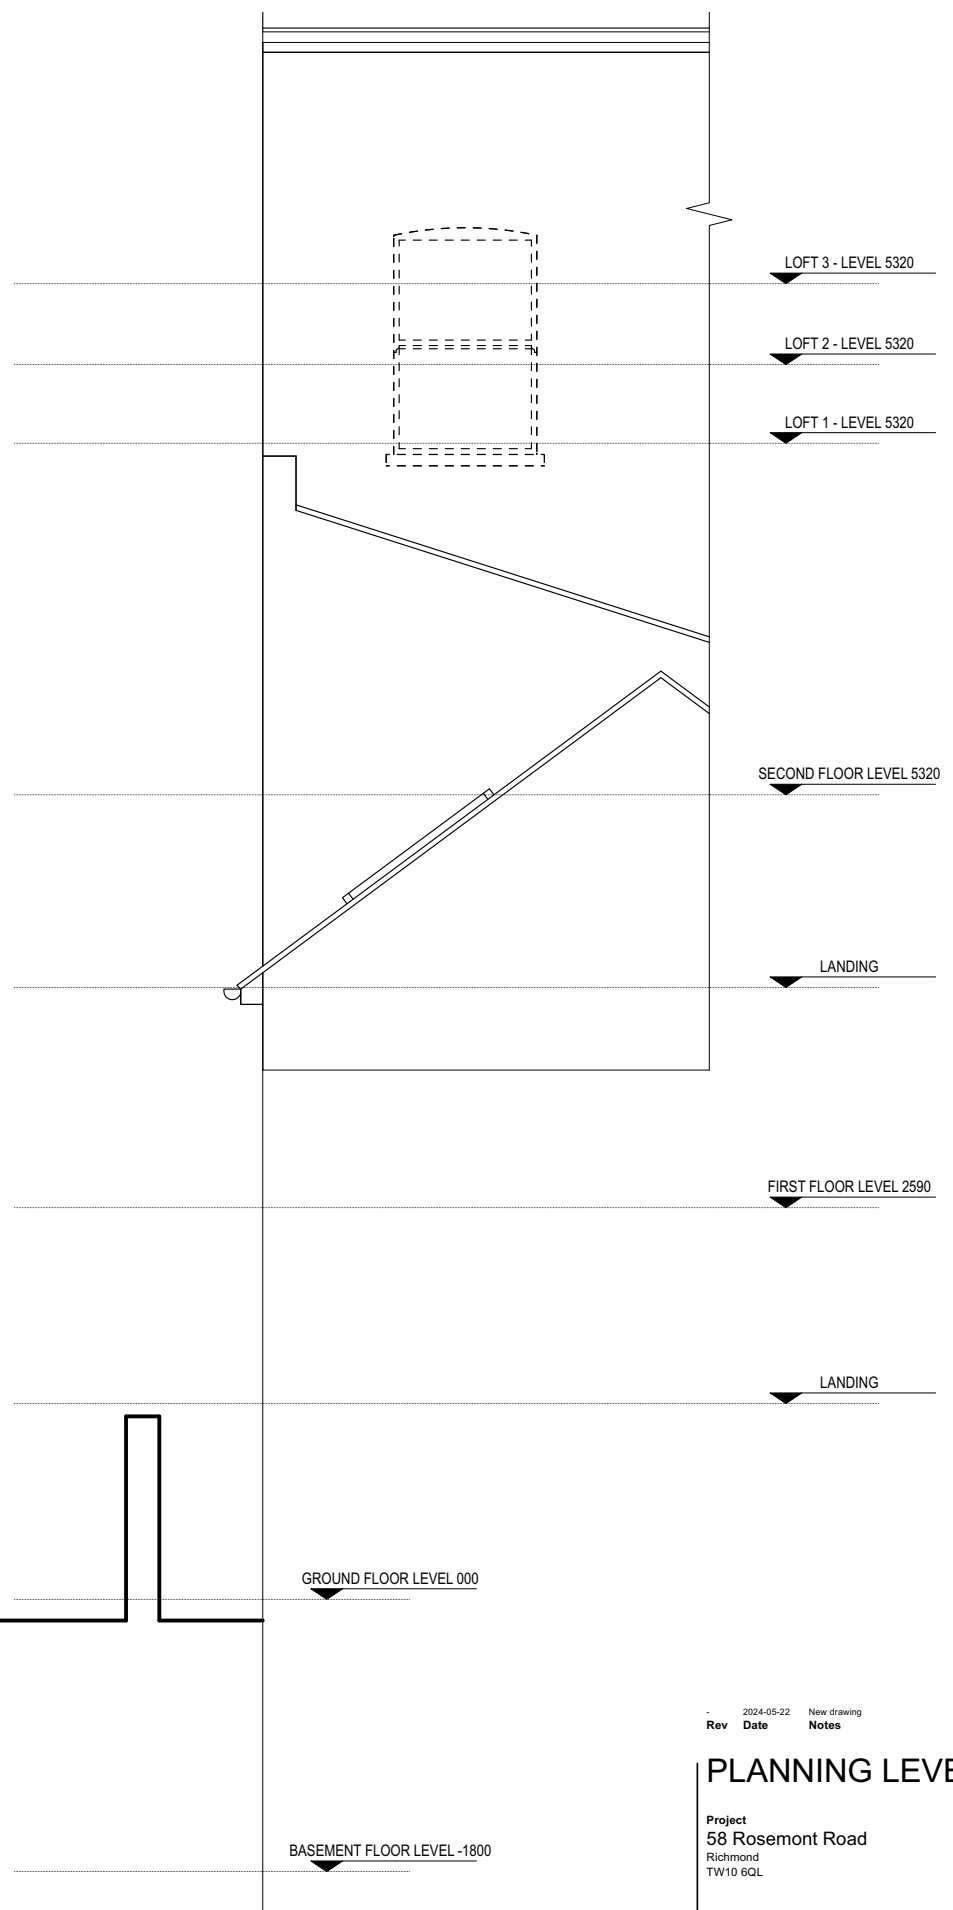

| Rev | Date | Notes |
|-----|------------|-------------|
| - | 2024-05-22 | New drawing |

PLANNING LEVEL

Project
58 Rosemont Road
Richmond
TW10 6QL

Drawing
Proposed Rear Elevation

Scale
1:50 (A3)

Number
RR1-P503

Drawn by
CF

Revision
-