



1 Existing Ground Floor
1 : 50

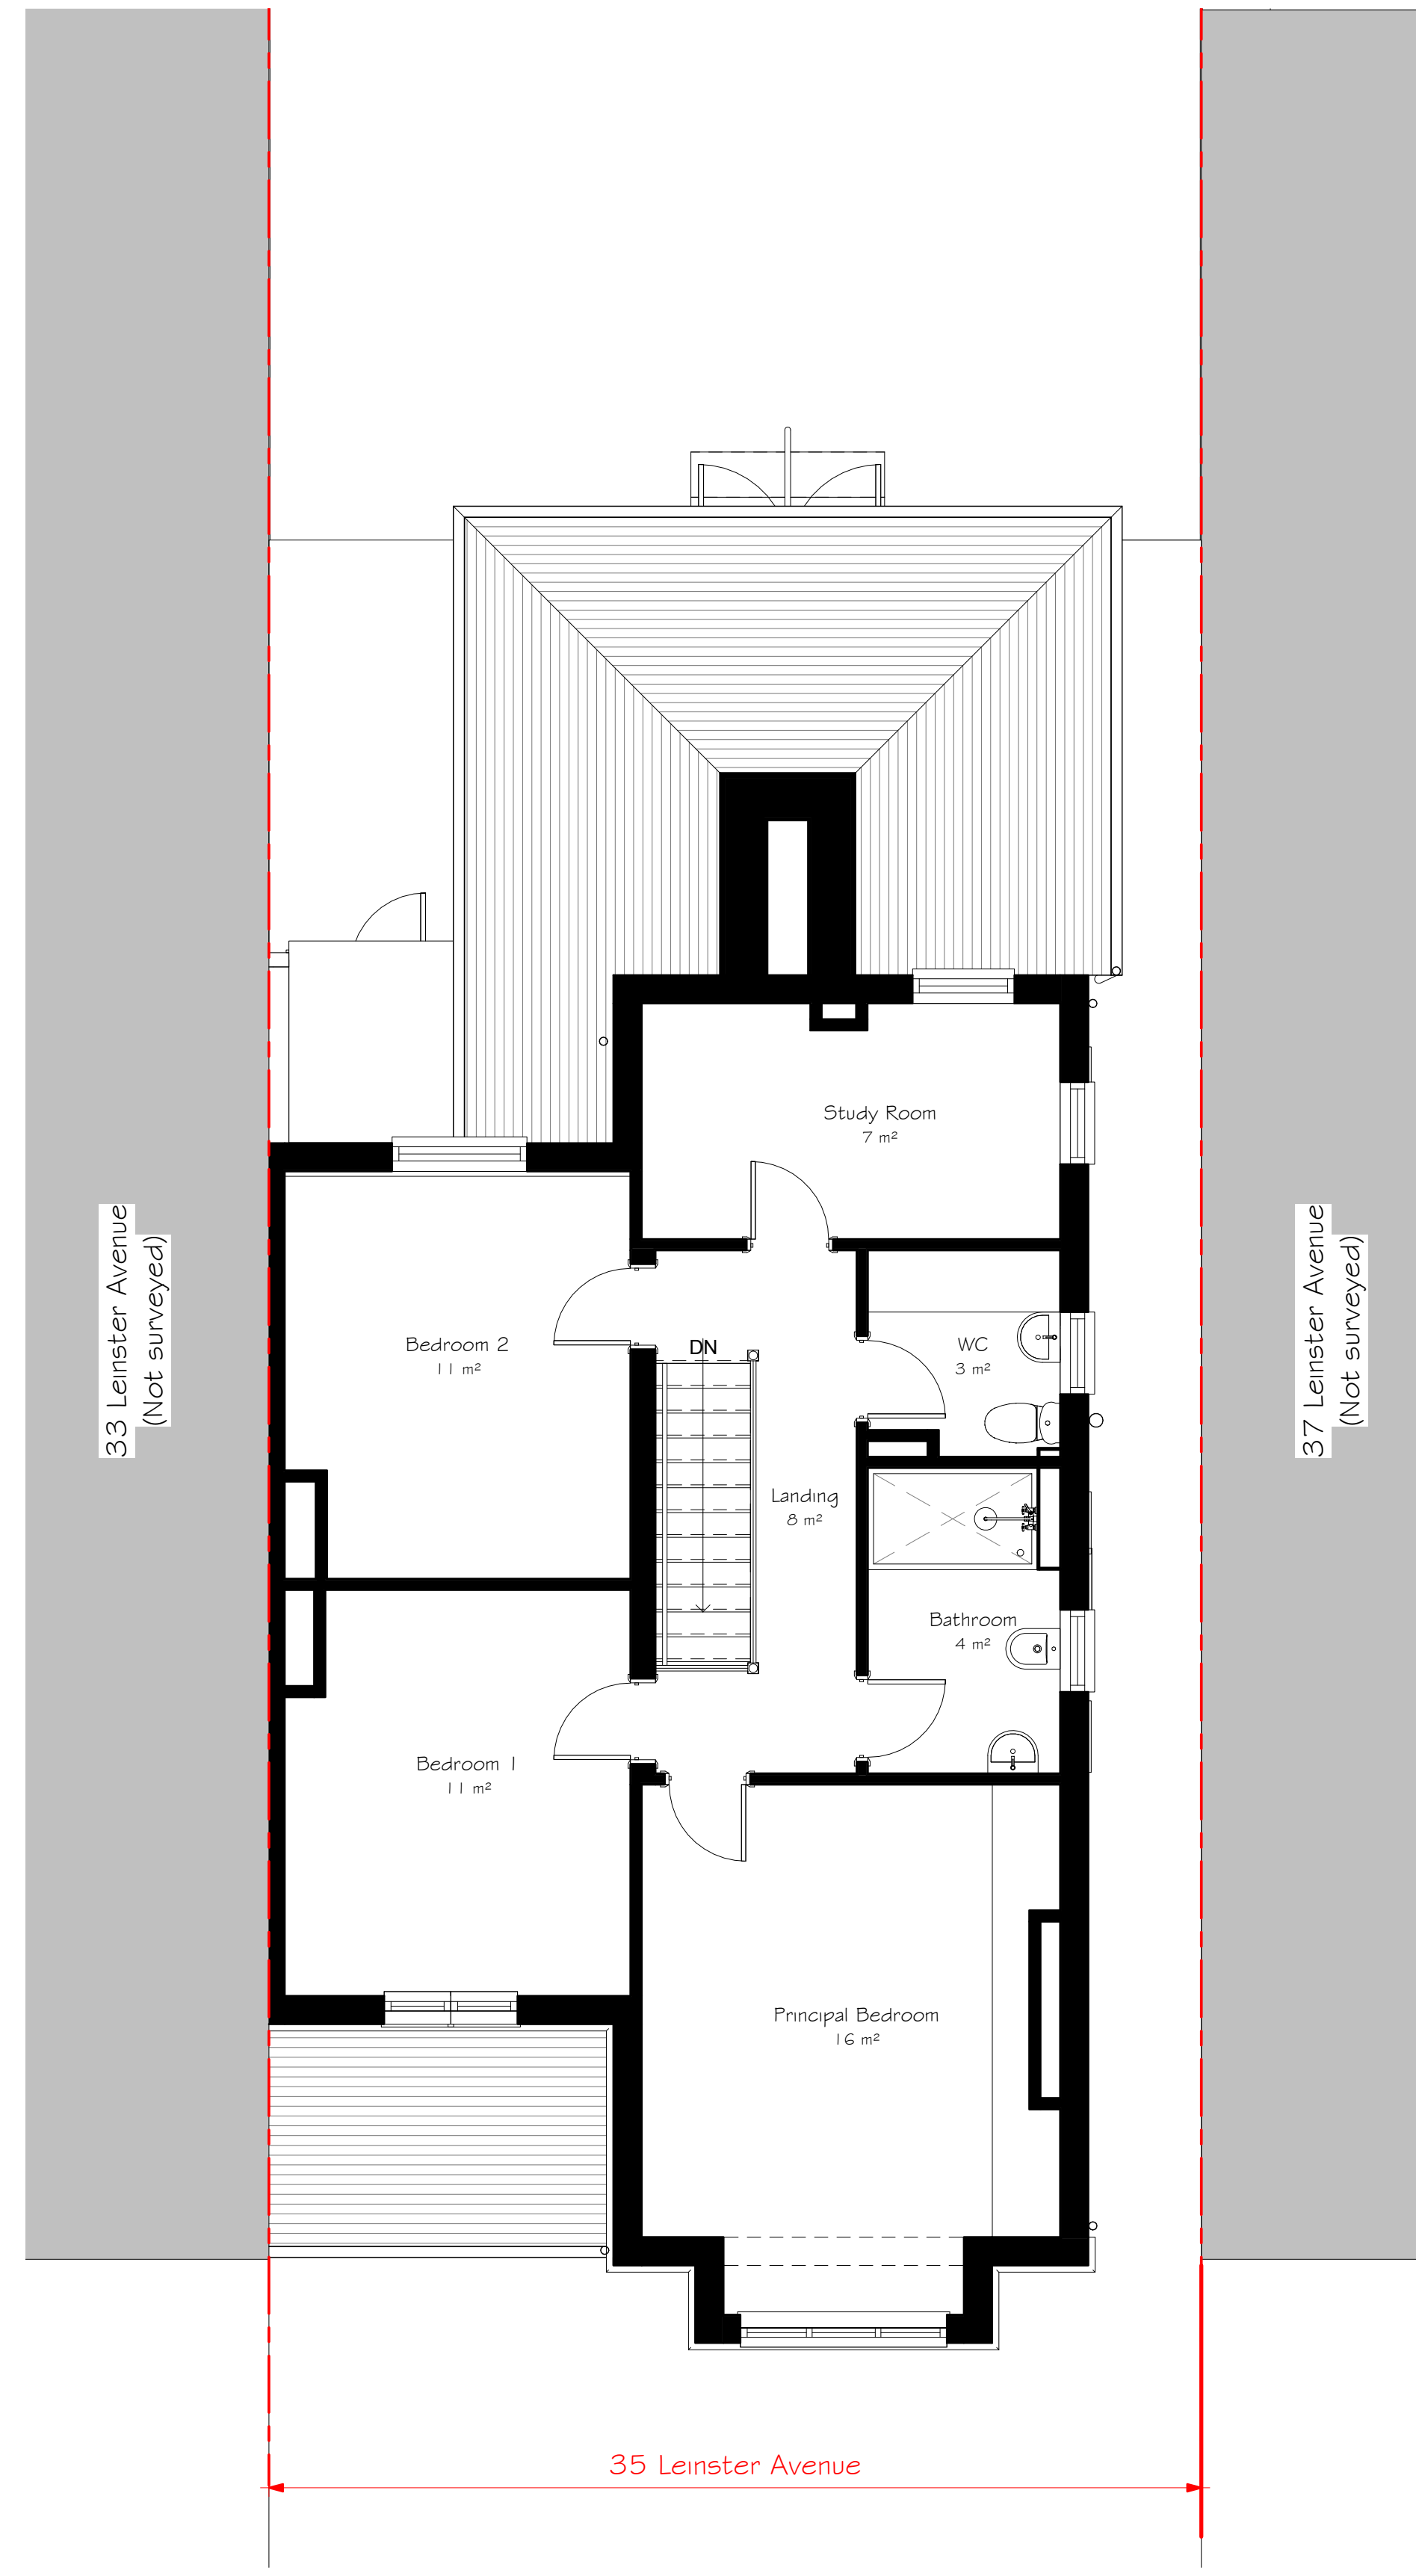

3 Existing First Floor
1 : 50

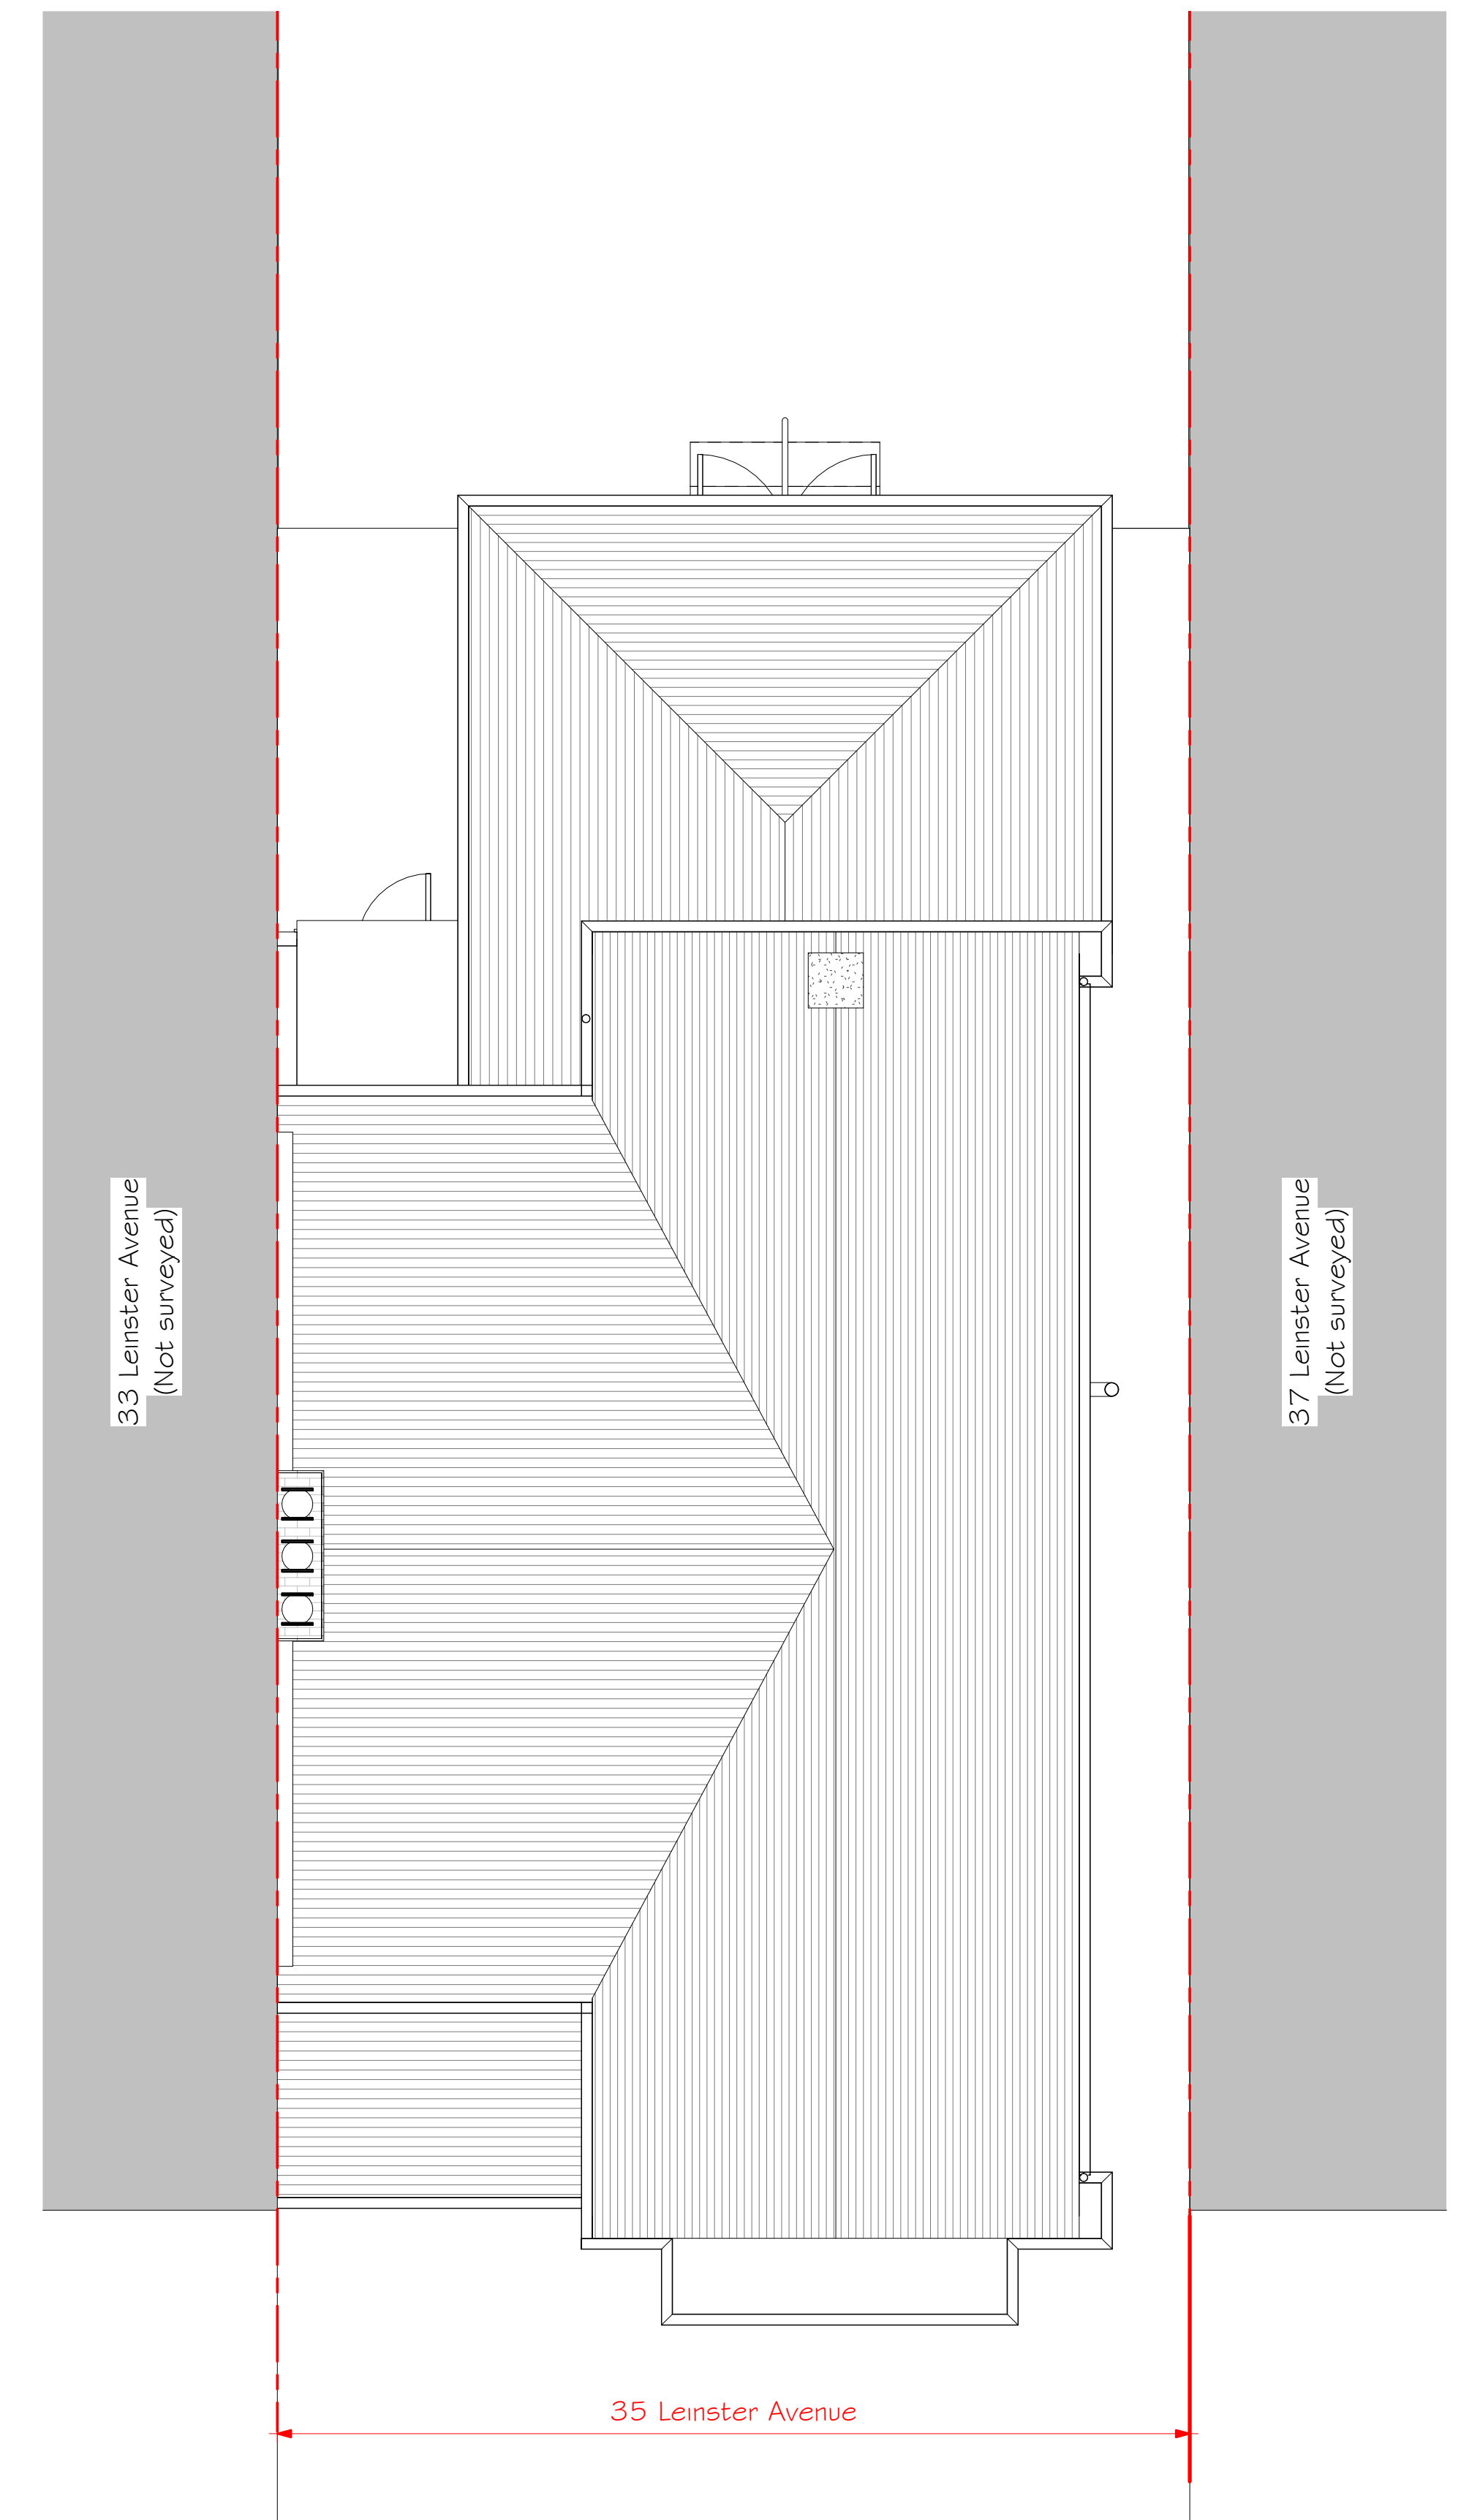

2 Existing Roof Plan
1 : 50

DO NOT SCALE FROM THIS DRAWING
This drawing is expressly for the purpose of use as part of the Planning application for this scheme and should not be used for construction.

key plan

rev
by chkd
date
amendments

project
title
date
drawn by PL
checked by MW

drawing status
scale
drawing no
client ref.

Planning
1 : 50 @ A1
626 P 02
626

STYLUS | ARCHITECTS
ARCHITECTURE · MASTERPLANNING · INTERIOR DESIGN
76 White Hart Lane · Barnes · London · SW13 0PZ
Email: info@stylusarchitects.co.uk · www.stylusarchitects.co.uk