


Items to be removed / demolished

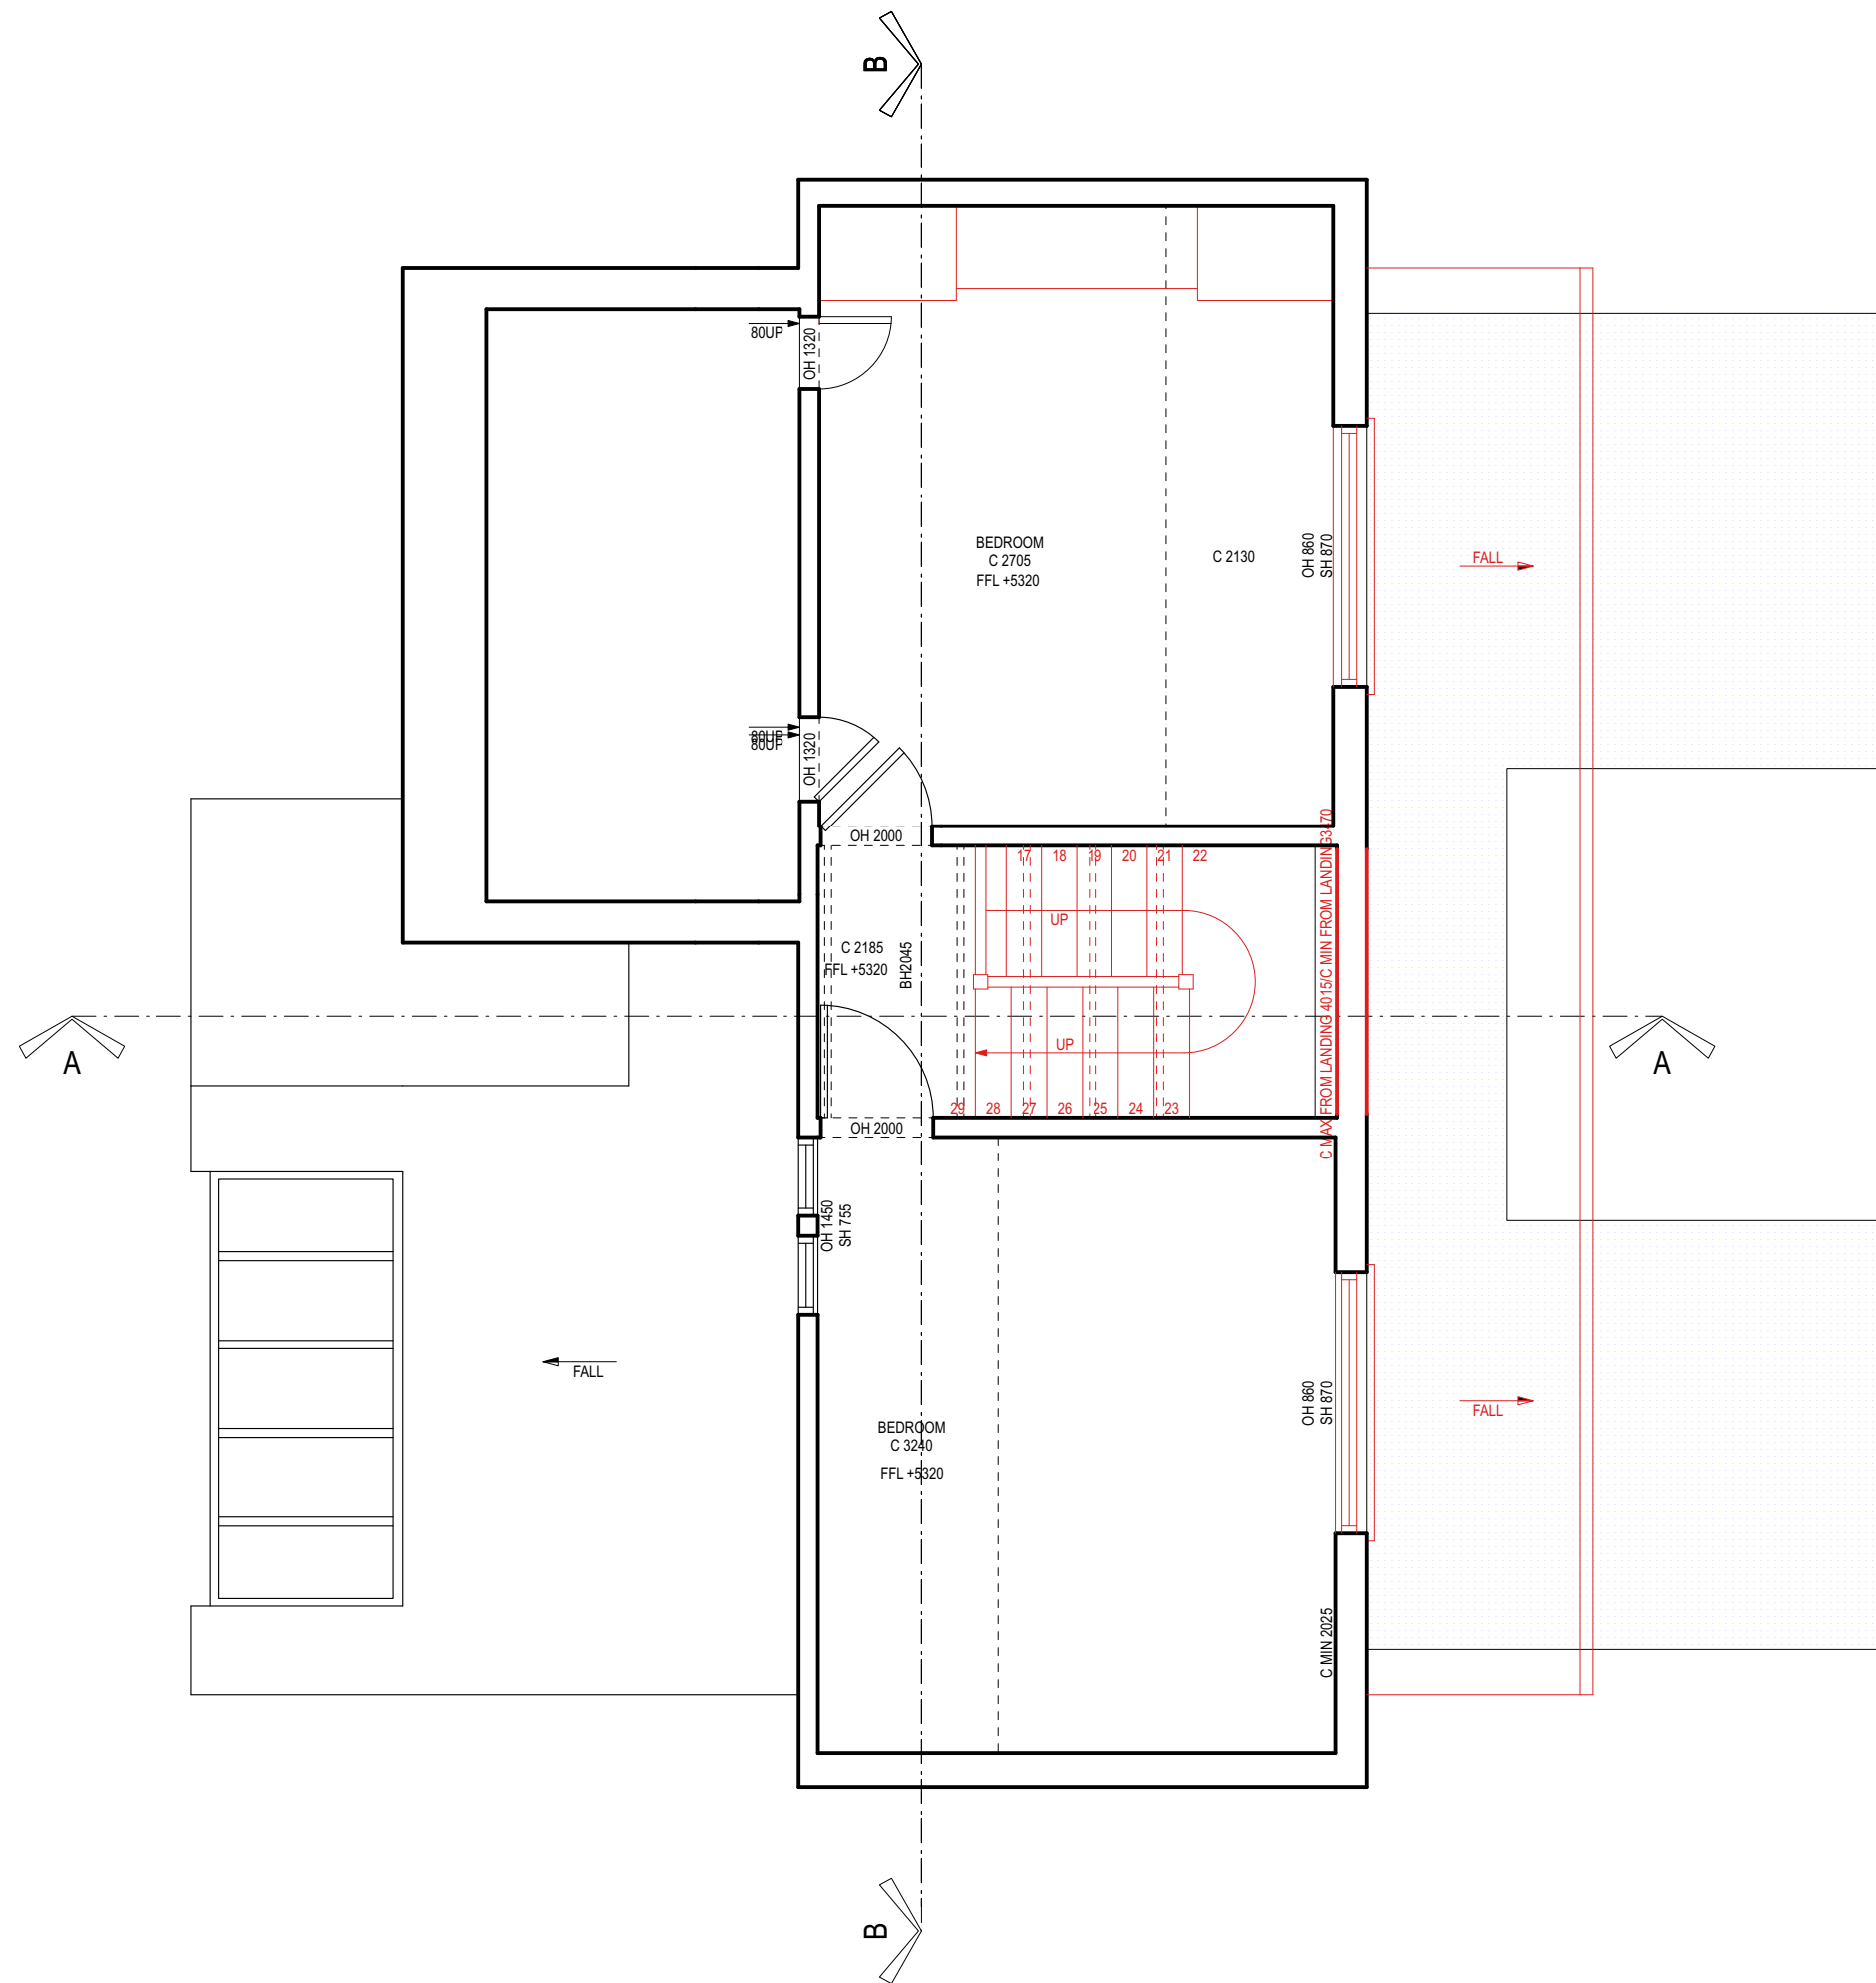

EXISTING: SECOND FLOOR PLAN



Rev	Date	Notes
-	2024-05-22	New drawing

### PLANNING LEVEL

Project  
 58 Rosemont Road  
 Richmond  
 TW10 6QL

Drawing  
 Existing Second Floor Plan

Scale  
 1:50 (A3)

Number  
 RR2-EX004

Drawn by  
 CF

Revision  
 -