

Aluminium hopperhead and downpipe


New timber-framed tilt & turn windows, to match existing

Solar control flat rooflight


Fized-aluminium framed glazed panel

Green sedum roof covering


Thin internal glazing strip above worktop to allow 2nd'ary light from GF glazed panels

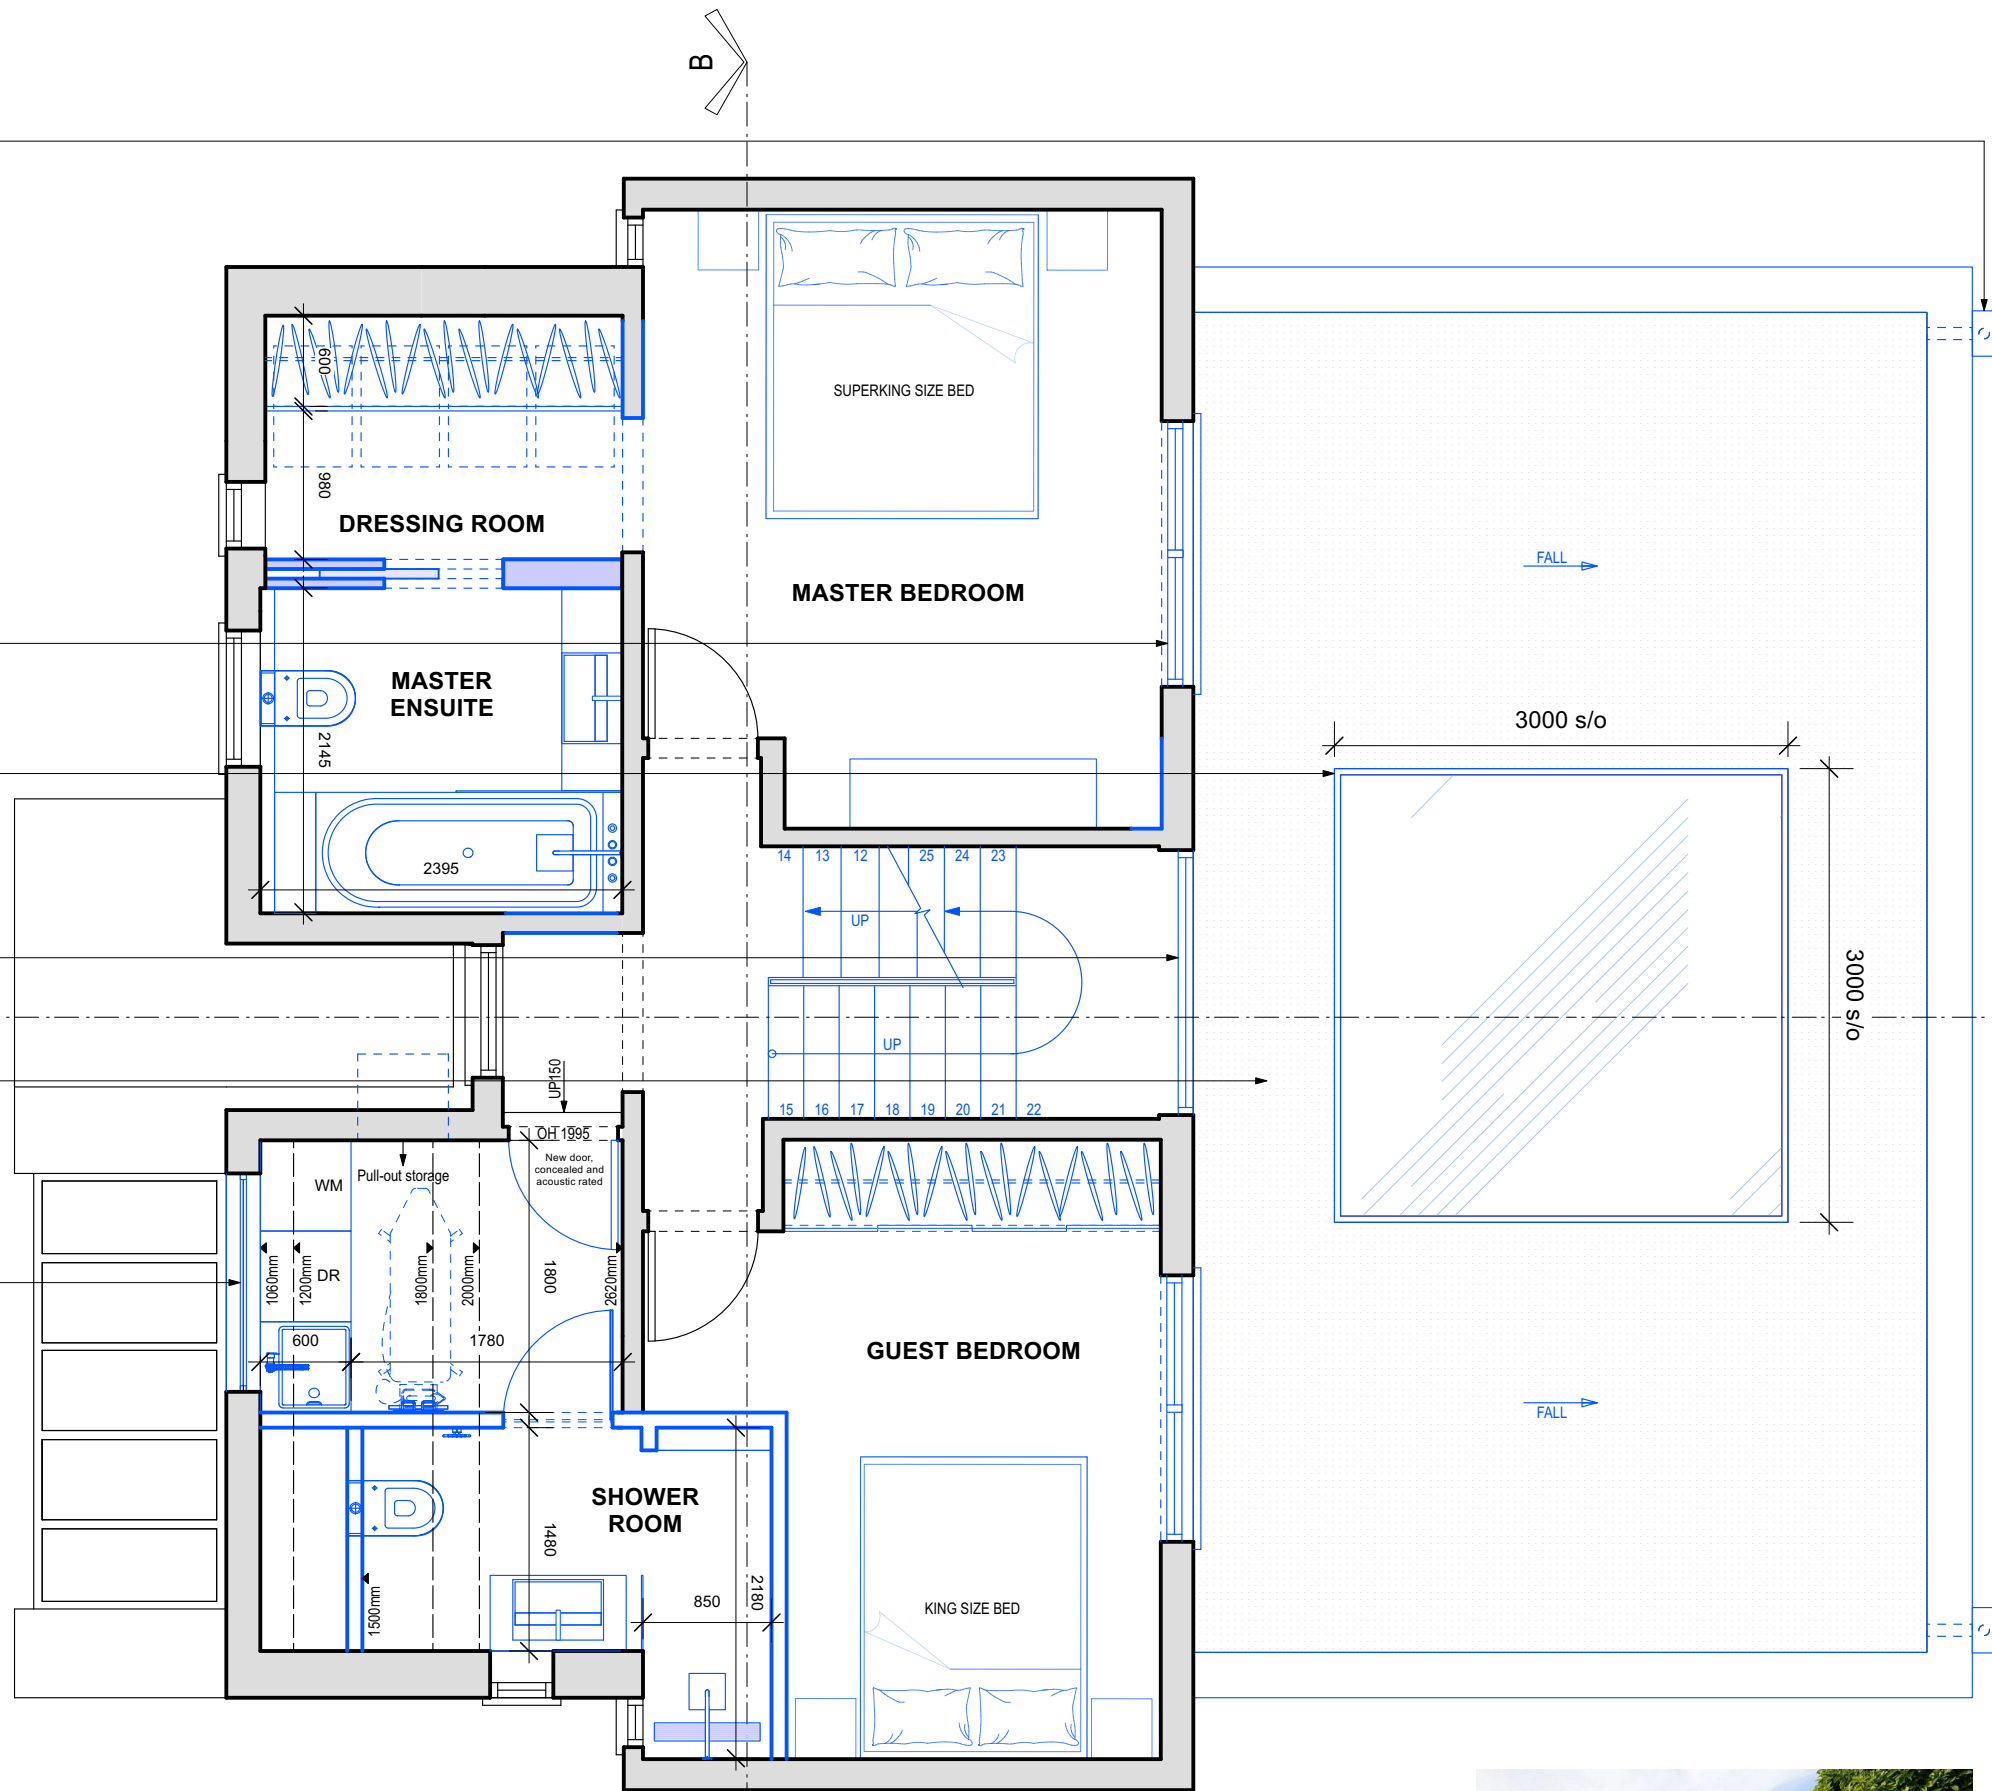

PROPOSED: FIRST FLOOR PLAN

 

Green sedum roof covering

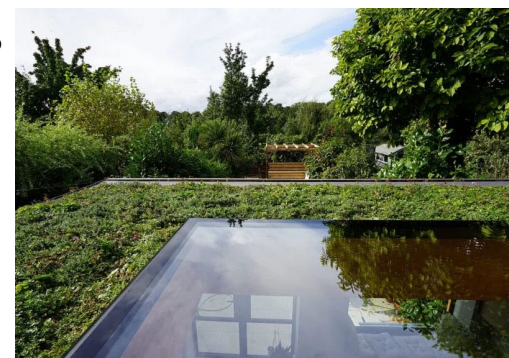

Rev	Date	Notes
-	2024-05-22	New drawing

### PLANNING LEVEL

Project  
58 Rosemont Road  
Richmond  
TW10 6QL

Drawing  
Proposed First Floor Plan

Scale  
1:50 (A3)

Number  
RR2-P003

Drawn by  
CF

Revision