



Proposed works

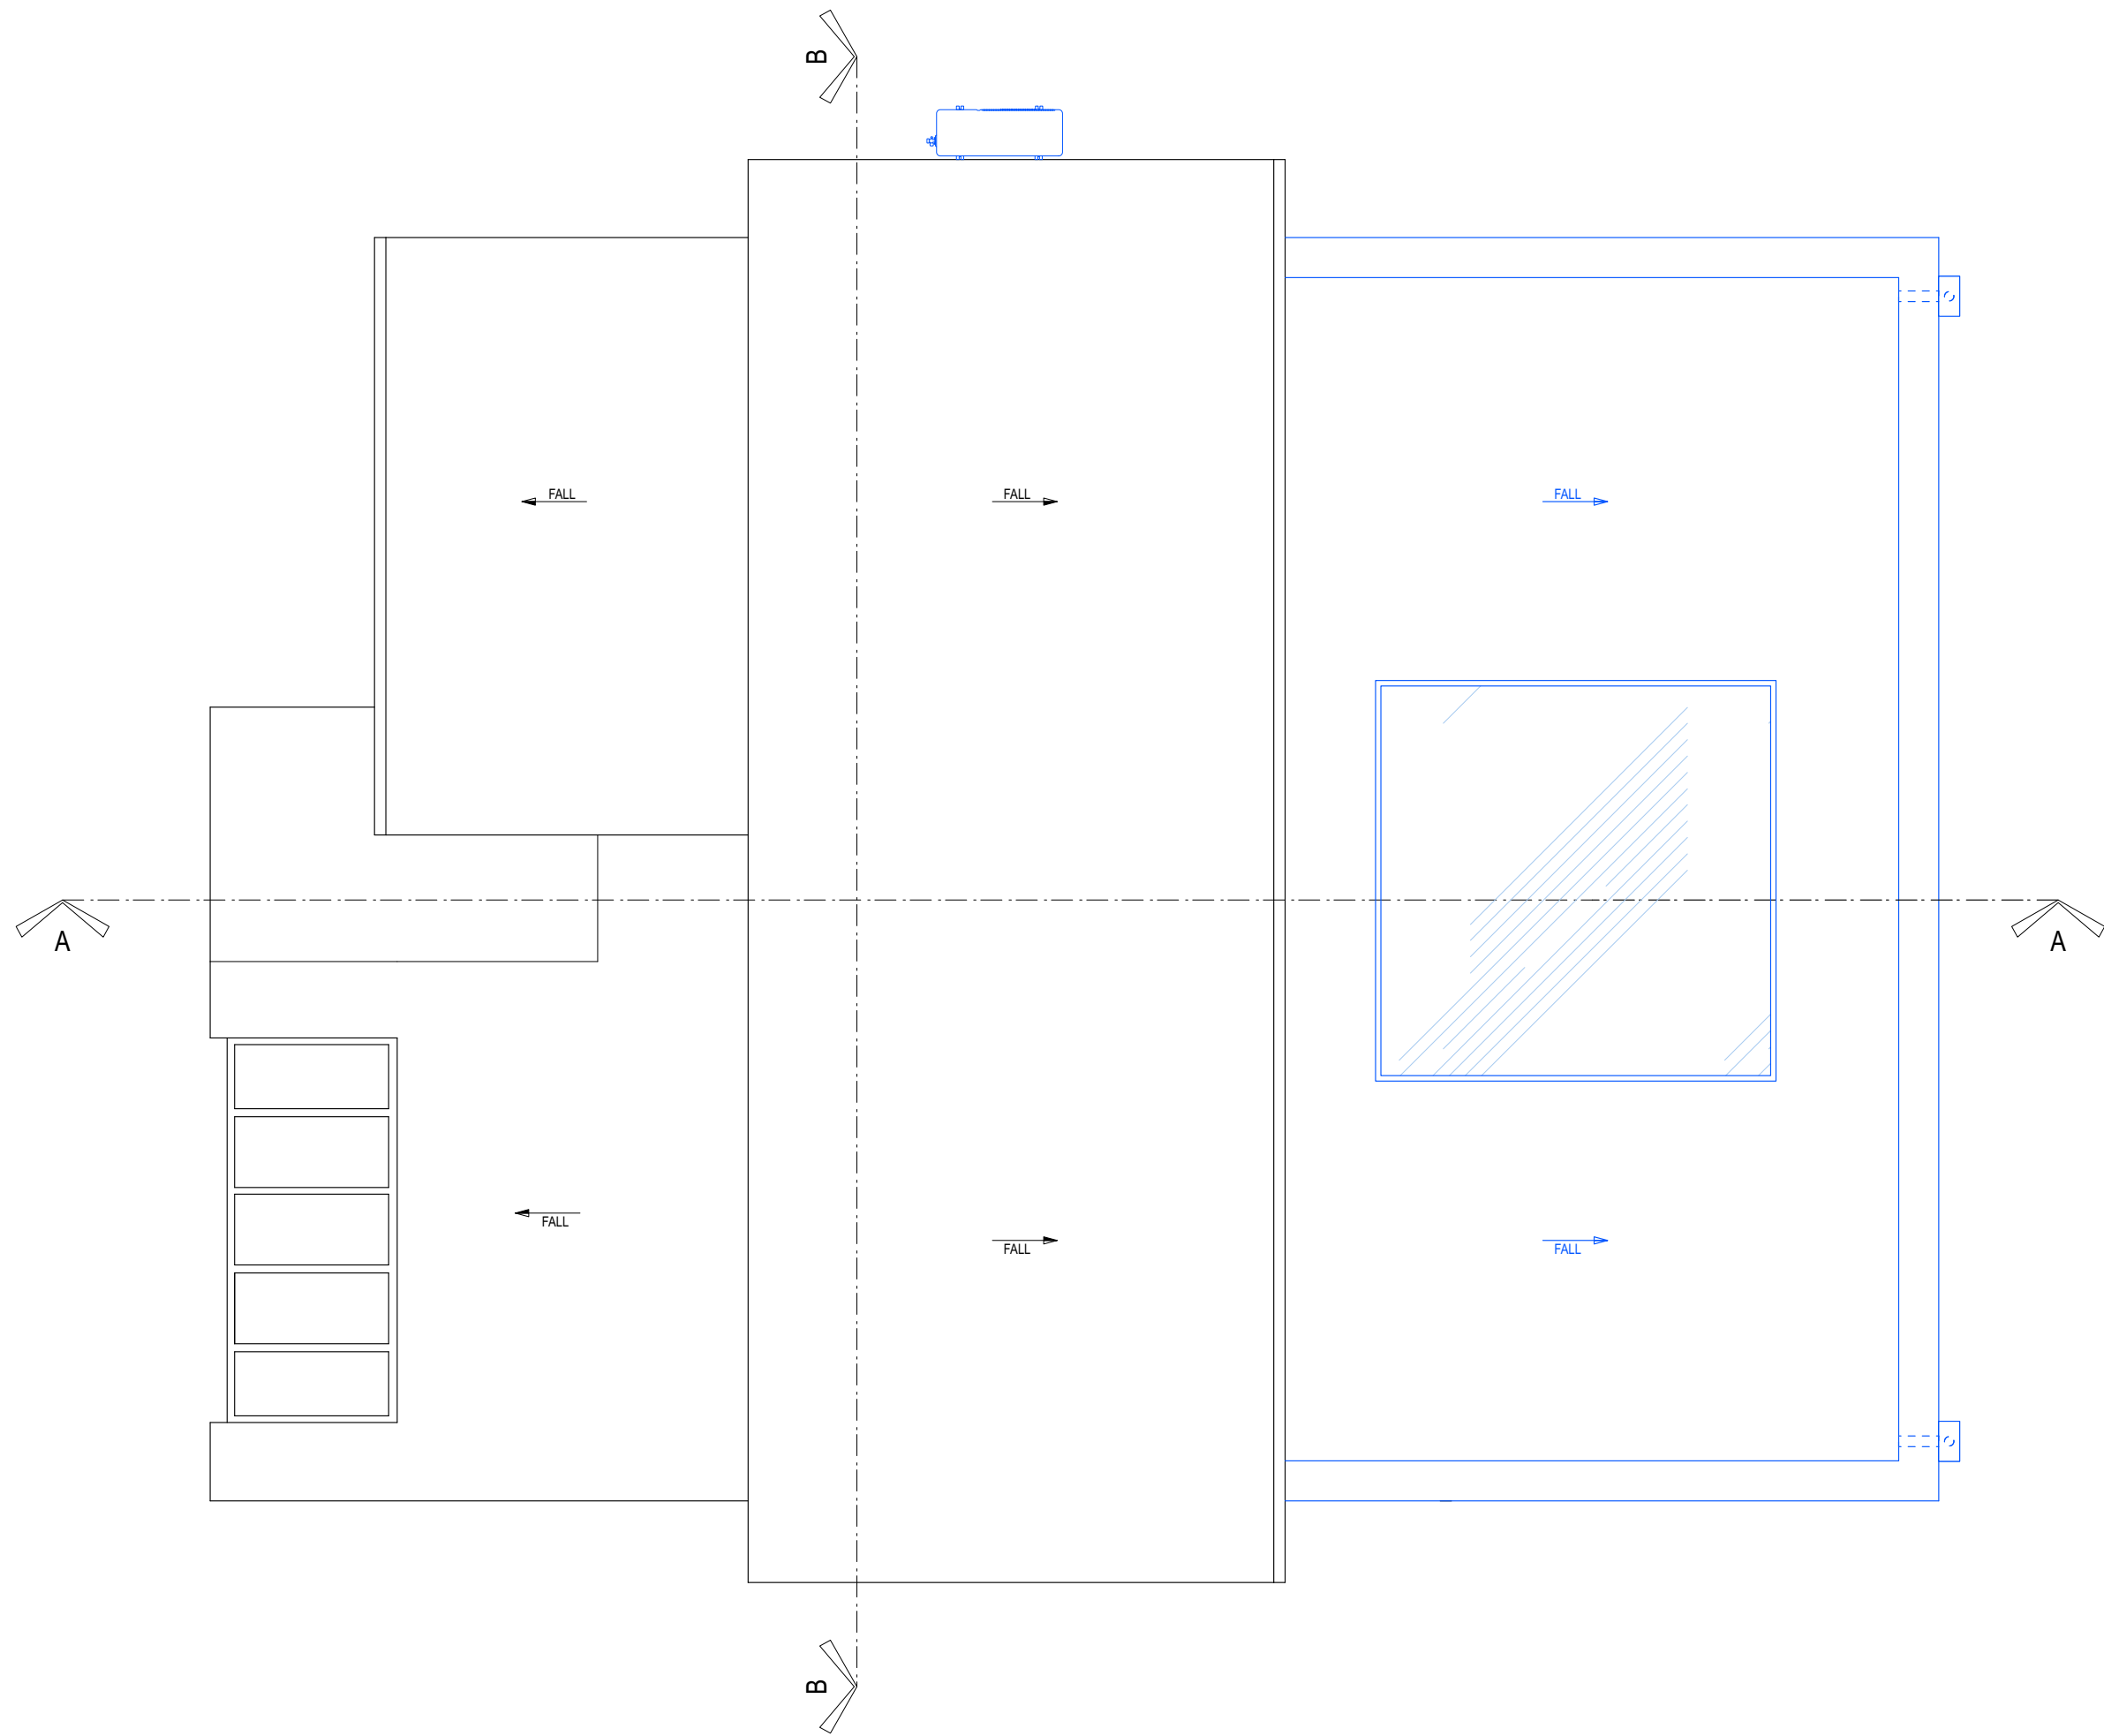

PROPOSED: ROOF PLAN

 

Rev	Date	Notes
-	2024-05-22	New drawing

PLANNING LEVEL

Project
58 Rosemont Road
Richmond
TW10 6QL

Drawing
Proposed Roof Plan

Scale
1:50 (A3)

Number
RR2-P006

Drawn by
CF

Revision
-