



Dashed lines denotes rooflight above

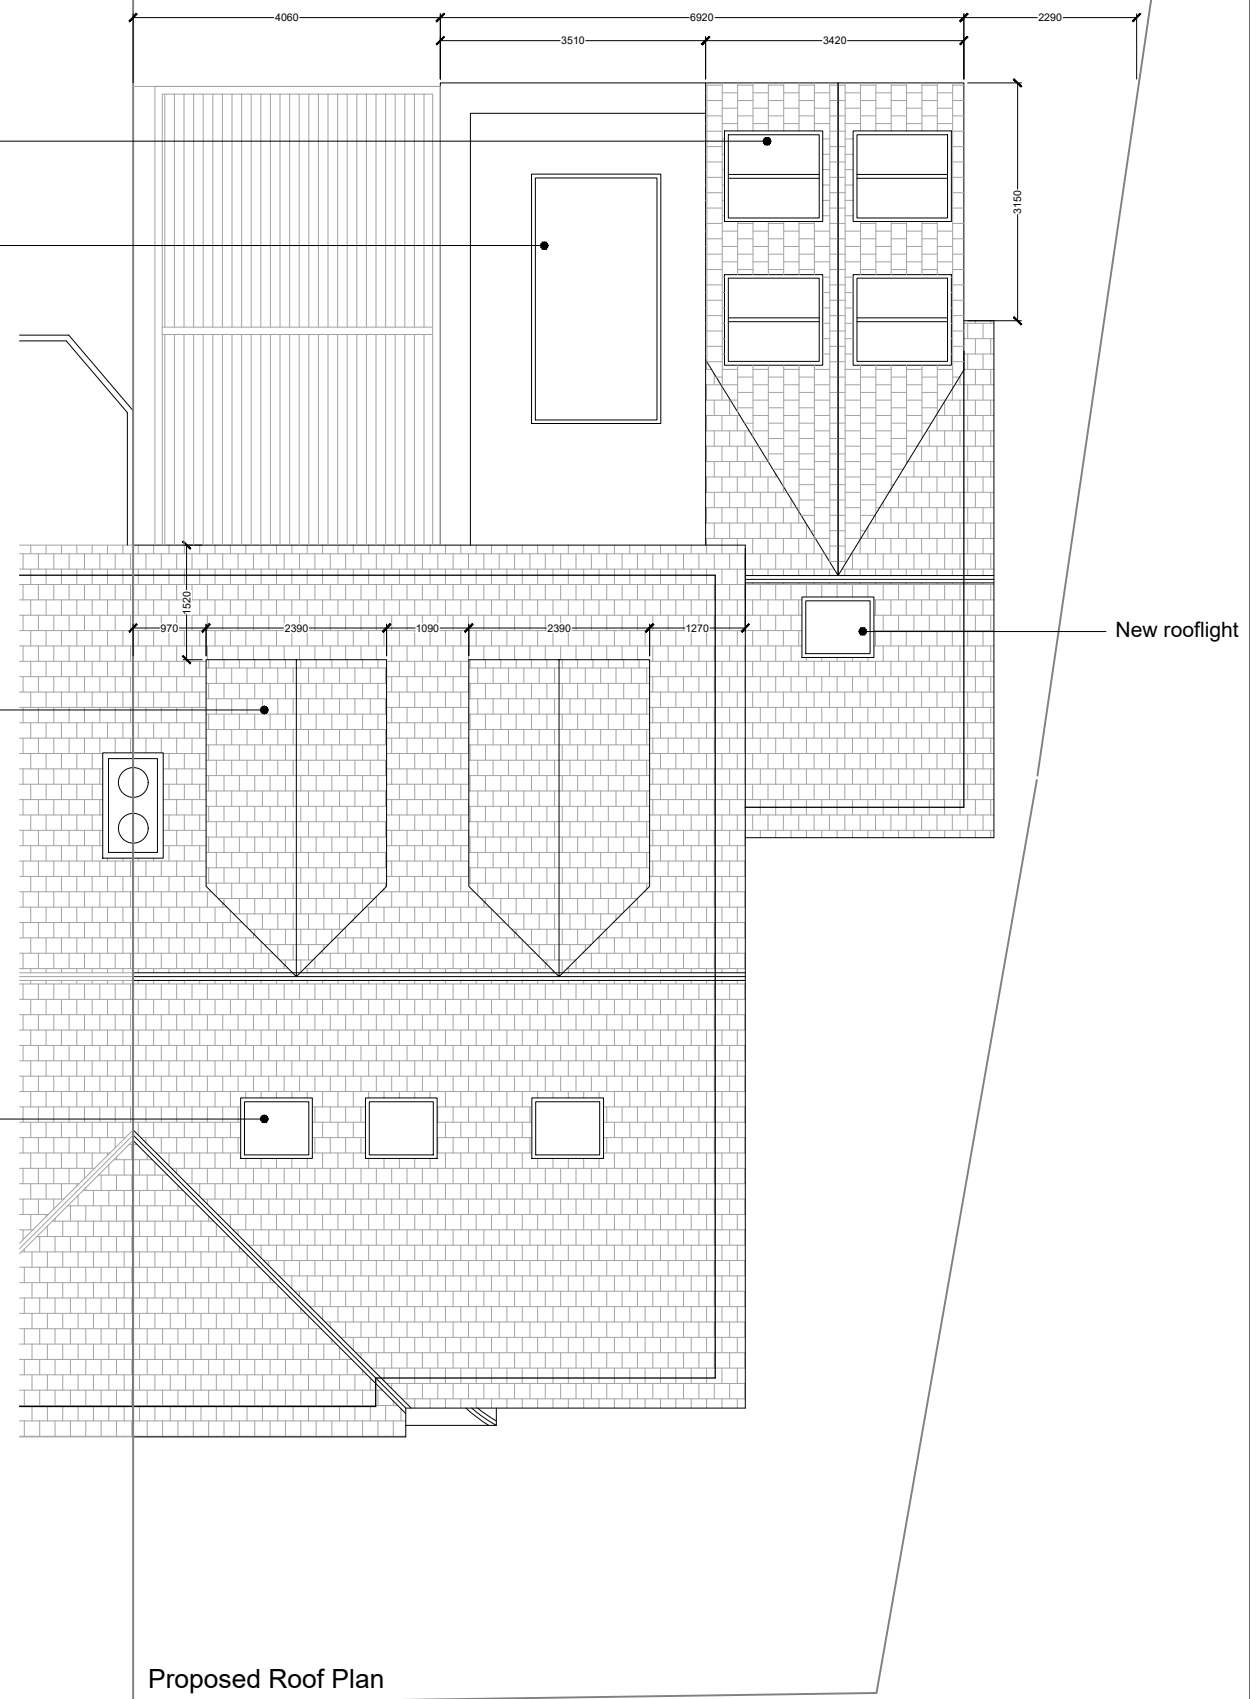

NOTES:
- This drawing is for early stage design and planning applications only, and therefore should NOT be used for construction.

- Existing retained
- Existing to be removed
- Proposed

Revisions:
- 10.06.24 FIRST ISSUE

 

LOCATION 9 Cartwright Way, Barnes, SW13 8HD	CLIENT Brendan & Jean Dolan	DRAWN BY OG	DRAWING TITLE Proposed Loft Plan And Roof Plan	JOB No 2716	SIZE A3	50°North Architecture Sustainability Design
JOB DESCRIPTION Rear extension, loft conversion, internal space planning			CHECKED BY TB/LB	DRAWING No 051	REV	
			SCALE 1:100 @ A3			50degrees.co.uk