



Proposed Front Elevation

All new glazing are proposed to be white framed aluminium or timber

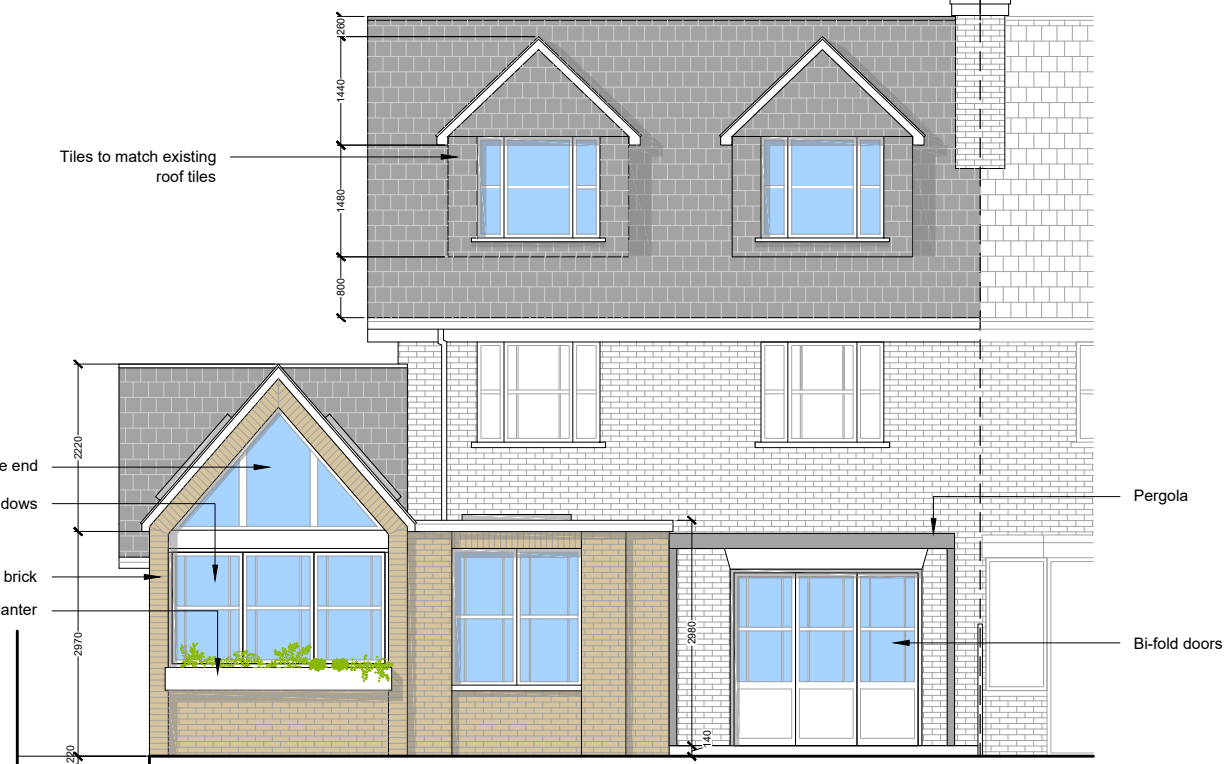


Proposed Rear Elevation

2No. New windows to replace garage door. Colour and style to match existing

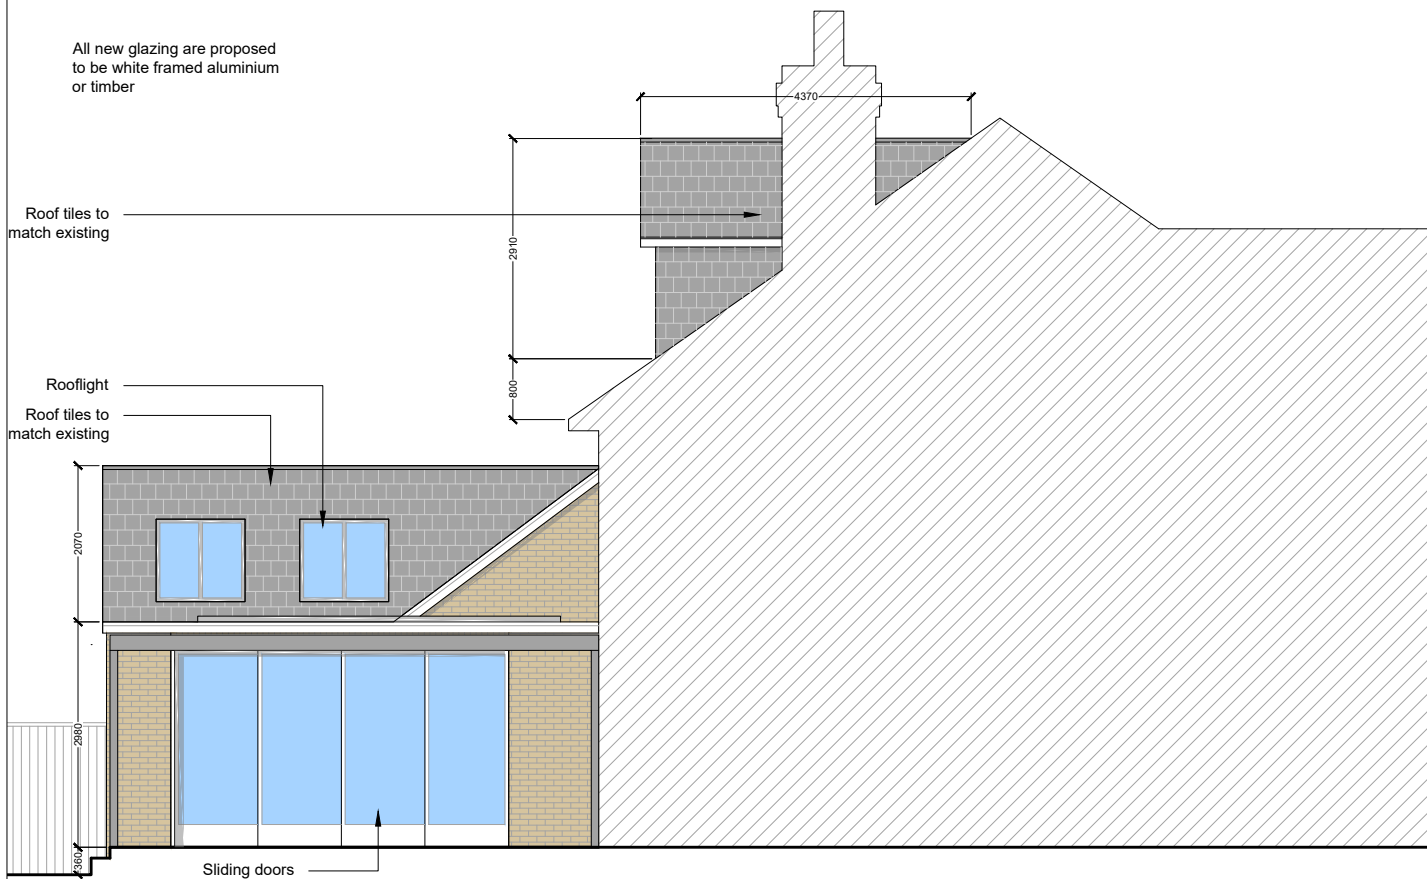

Proposed Side Elevation

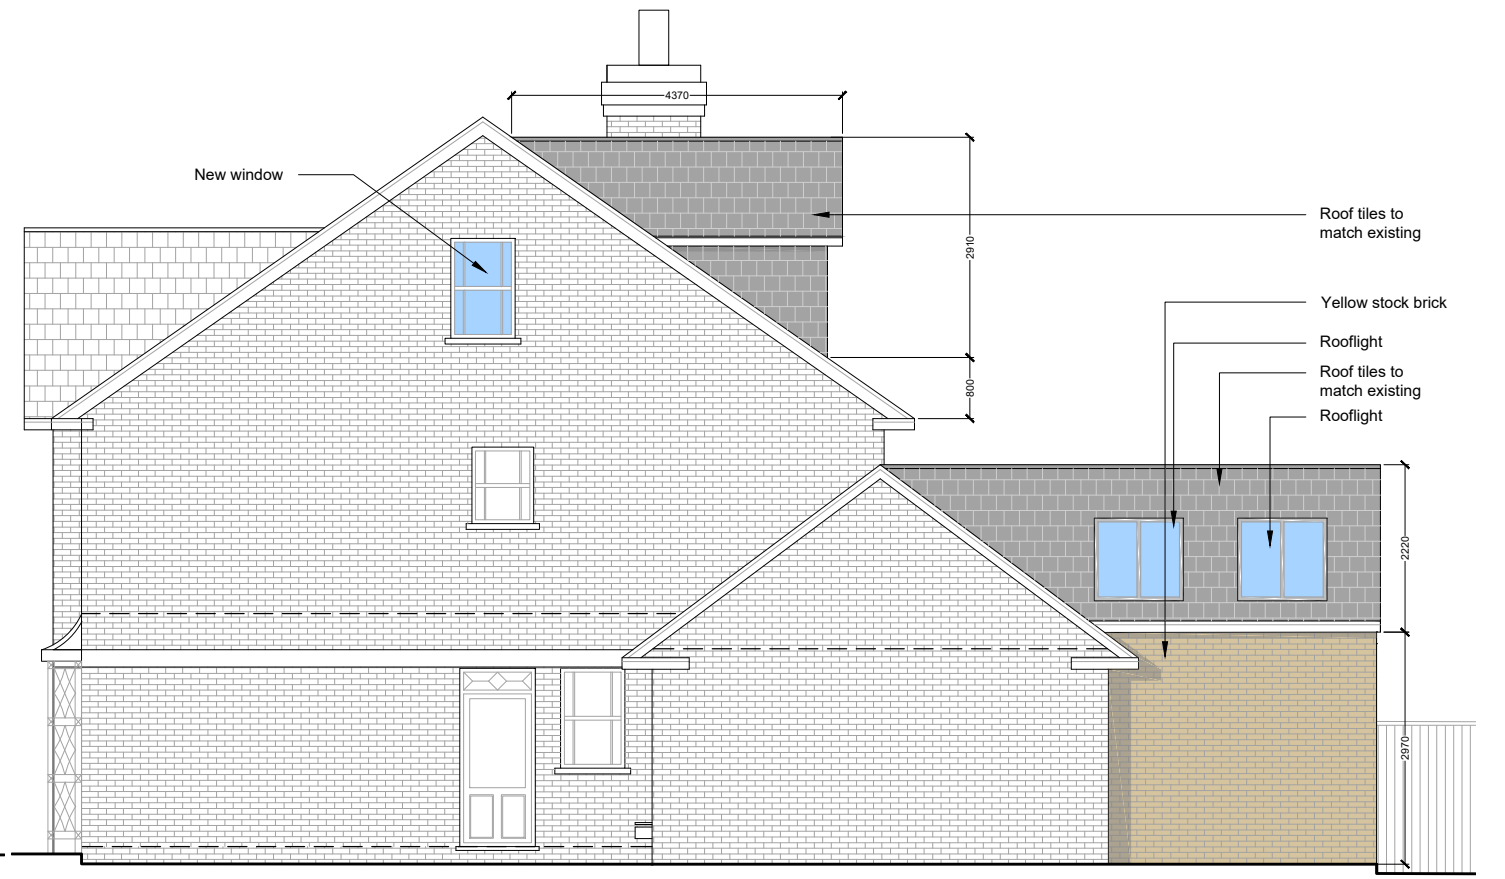

Proposed Side Elevation

All new glazing are proposed to be white framed aluminium or timber

Roof tiles to match existing

Rooflight
Roof tiles to match existing

Sliding doors


New window

Roof tiles to match existing

Yellow stock brick
Rooflight
Roof tiles to match existing
Rooflight

NOTES:
- This drawing is for early stage design and planning applications only, and therefore should NOT be used for construction.

- Existing retained
 - Existing to be removed
 - Proposed
- Revisions:
- 10.06.24 FIRST ISSUE
A 20.06.24 REVISED ISSUE

 

LOCATION 9 Cartwright Way, Barnes, SW13 8HD	CLIENT Brendan & Jean Dolan	DRAWN BY OG	DRAWING TITLE Proposed Elevations	JOB No 2716	SIZE A3	 50degrees.co.uk
JOB DESCRIPTION Rear extension, loft conversion, internal space planning	SCALE 1:100 @ A3	STATUS Existing	CHECKED BY TB/LB	DRAWING No 052	REV A	