


A 01 EXISTING GROUND FLOOR PLAN scale: 1:100




A 01 EXISTING FIRST FLOOR PLAN scale: 1:100



A 01 PROPOSED GROUND FLOOR PLAN scale: 1:50

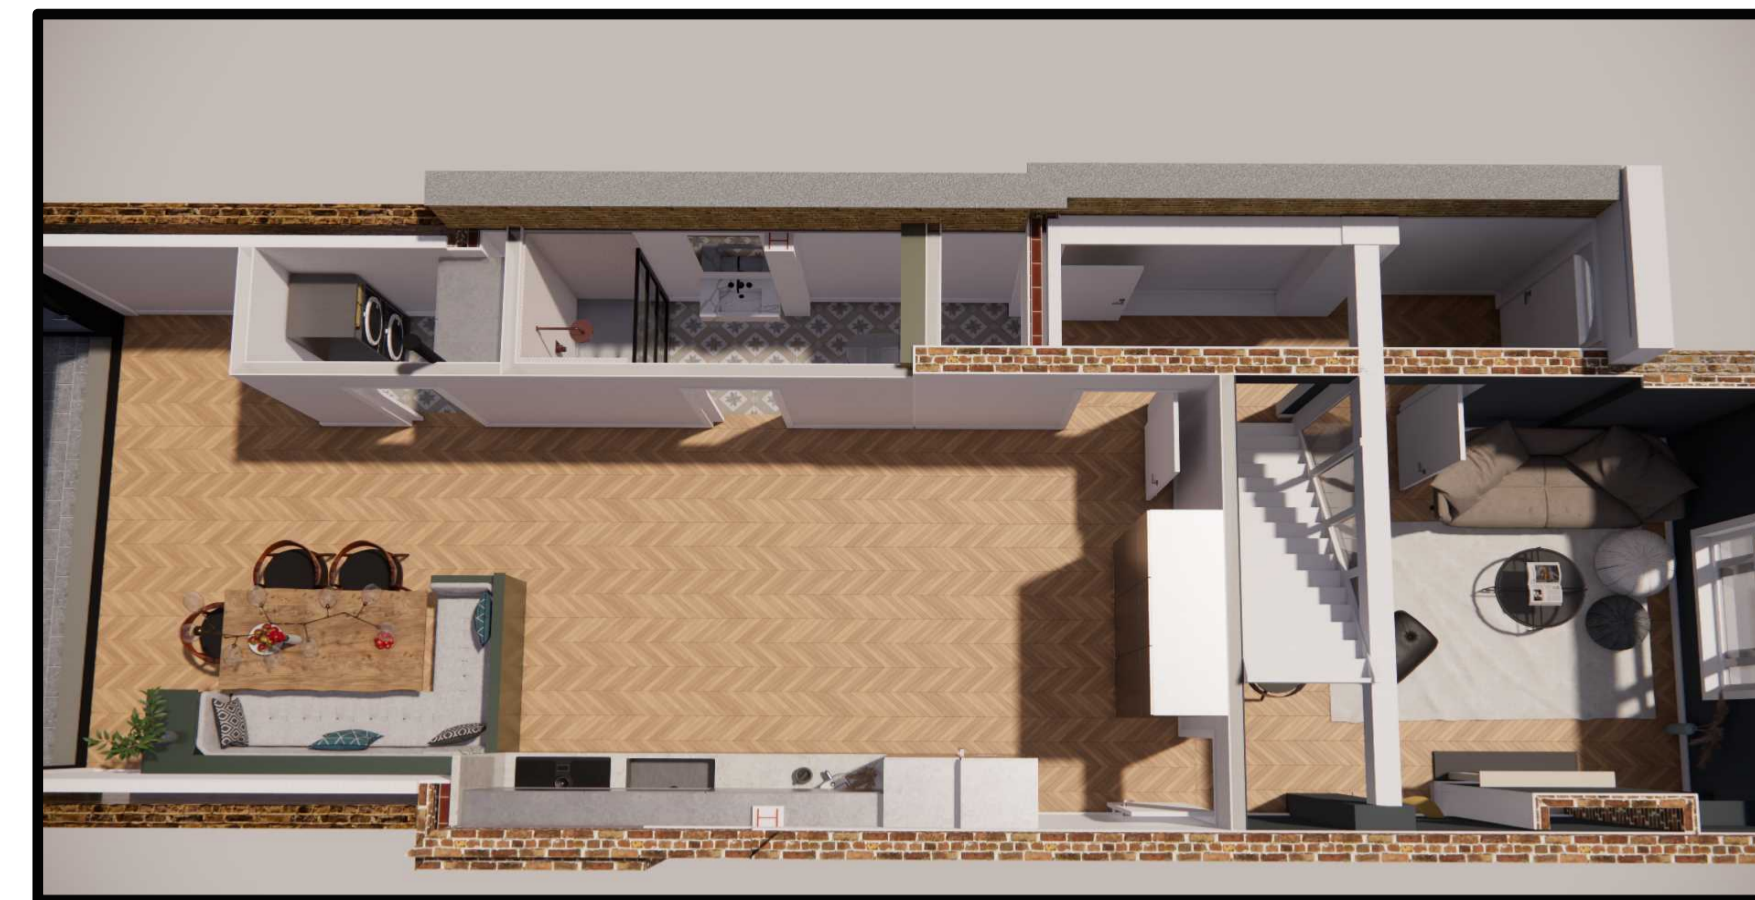

A 01 PROPOSED VIEW scale:

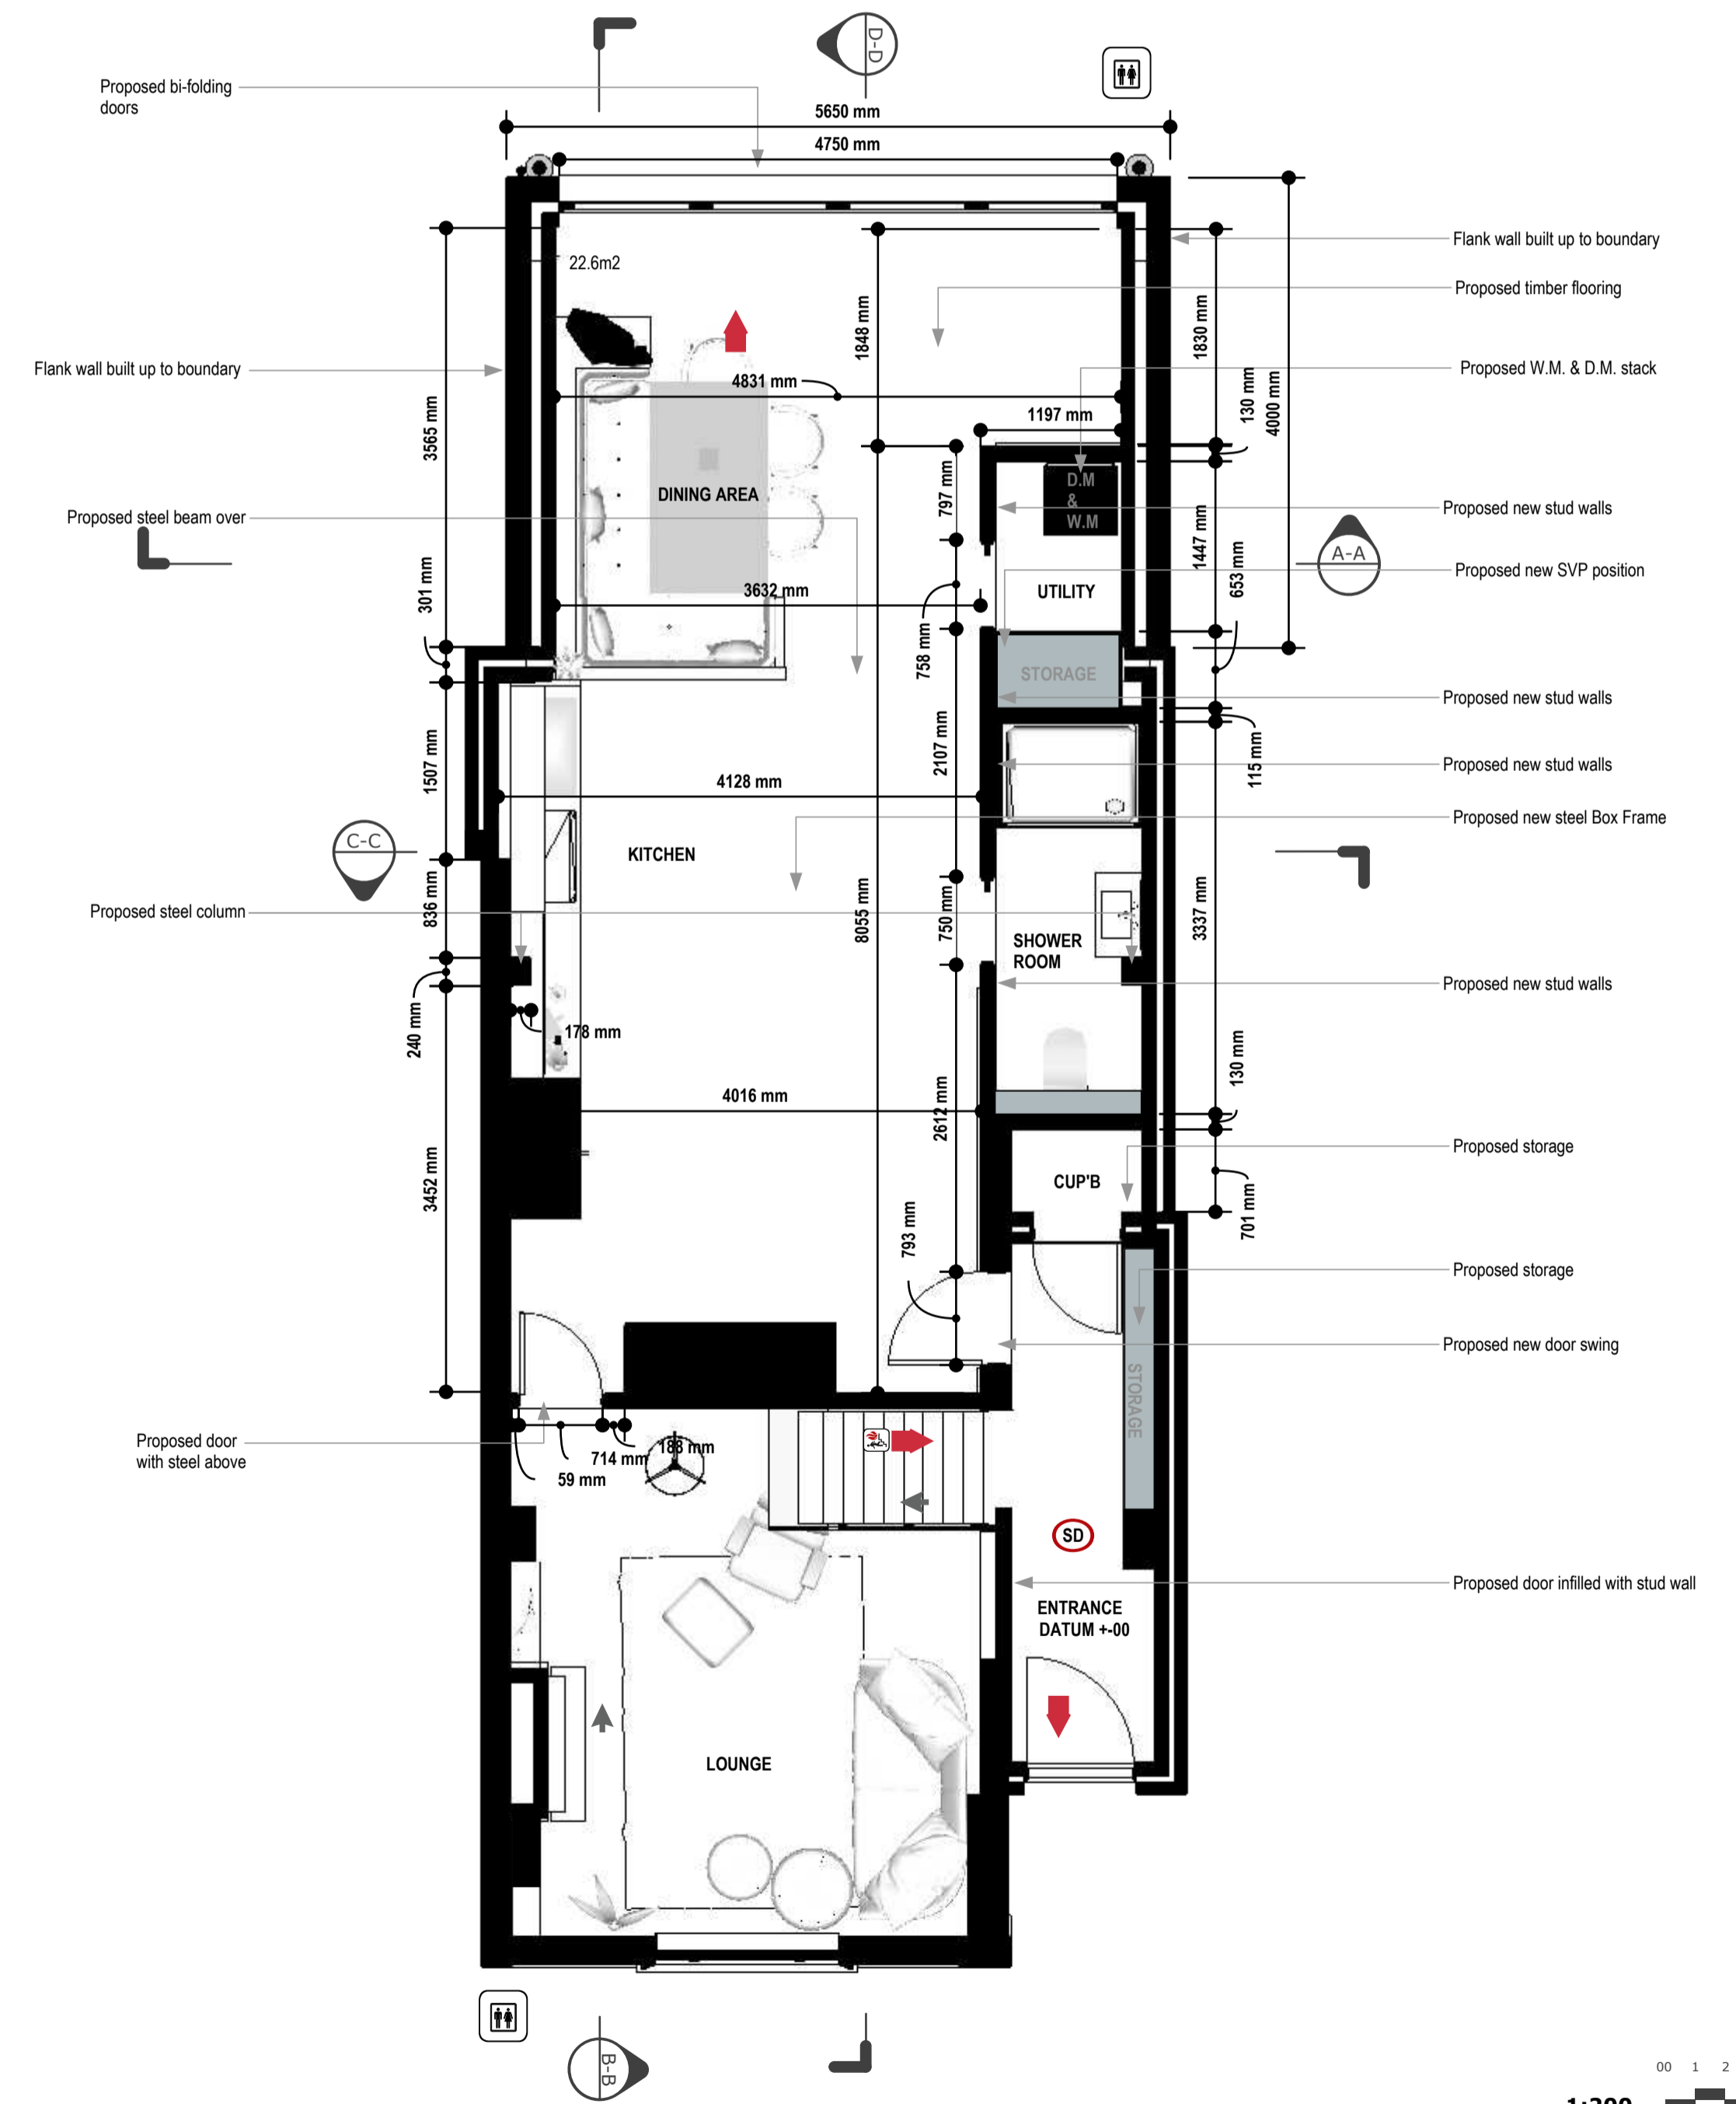

A 01 PROPOSED GROUND FLOOR PLAN scale: 1:50

**COORDINATION**

<span style="color: green;">■</span> Preliminary Design	<span style="border: 1px solid black; padding: 2px;"> </span> Building Upgrade
<span style="color: red;">■</span> Planning / LDC Submitted	<span style="border: 1px solid black; padding: 2px;"> </span> Building Control Sign off
<span style="color: blue;">■</span> Planning Granted	<span style="border: 1px solid black; padding: 2px;"> </span> Thames Water

