



EXISTING FRONT ELEVATION
A 01 | scale: 1:100



PROPOSED FRONT ELEVATION
A 01 | scale: 1:100



EXISTING REAR ELEVATION
A 01 | scale: 1:100




PROPOSED REAR ELEVATION
A 01 | scale: 1:100




EXISTING SIDE ELEVATION
A 01 | scale: 1:100



PROPOSED SIDE ELEVATION
A 01 | scale: 1:100

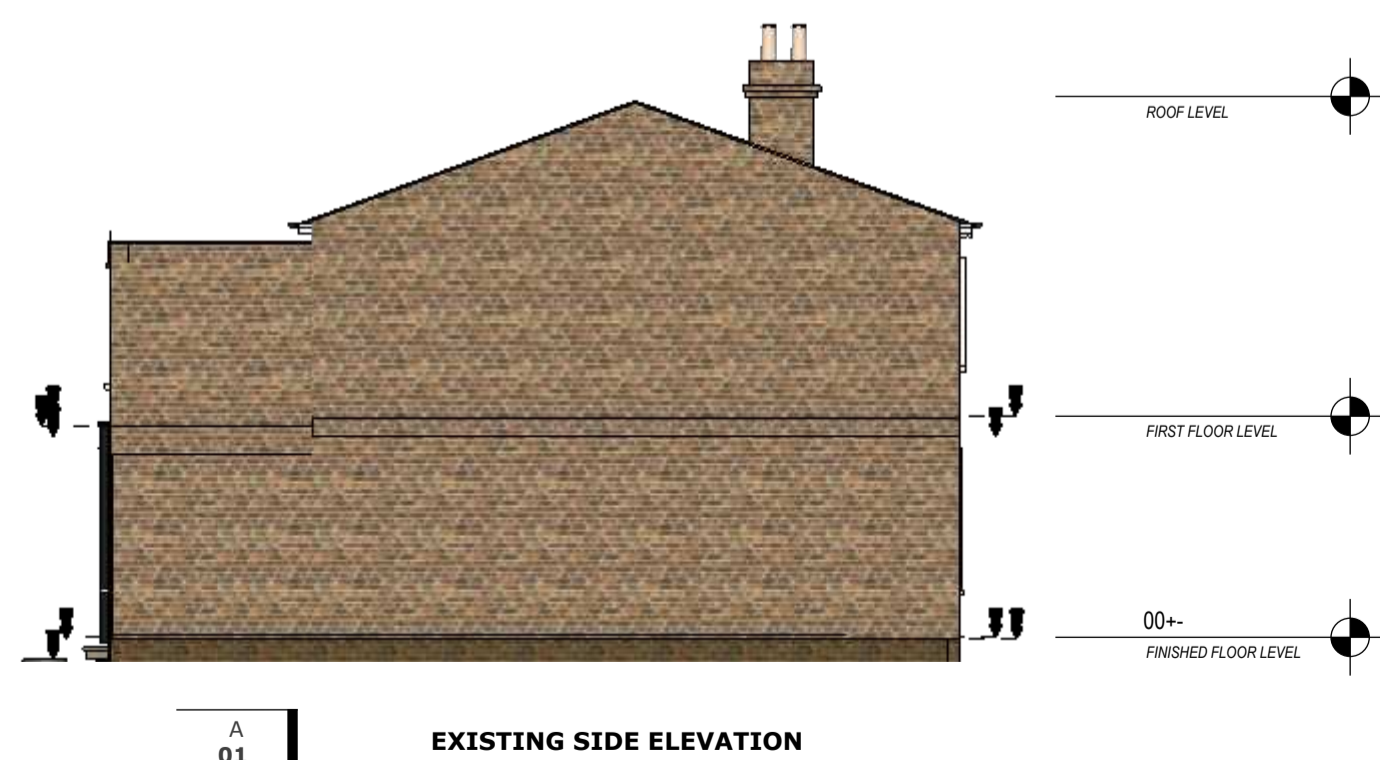

EXISTING SIDE ELEVATION
A 01 | scale: 1:100

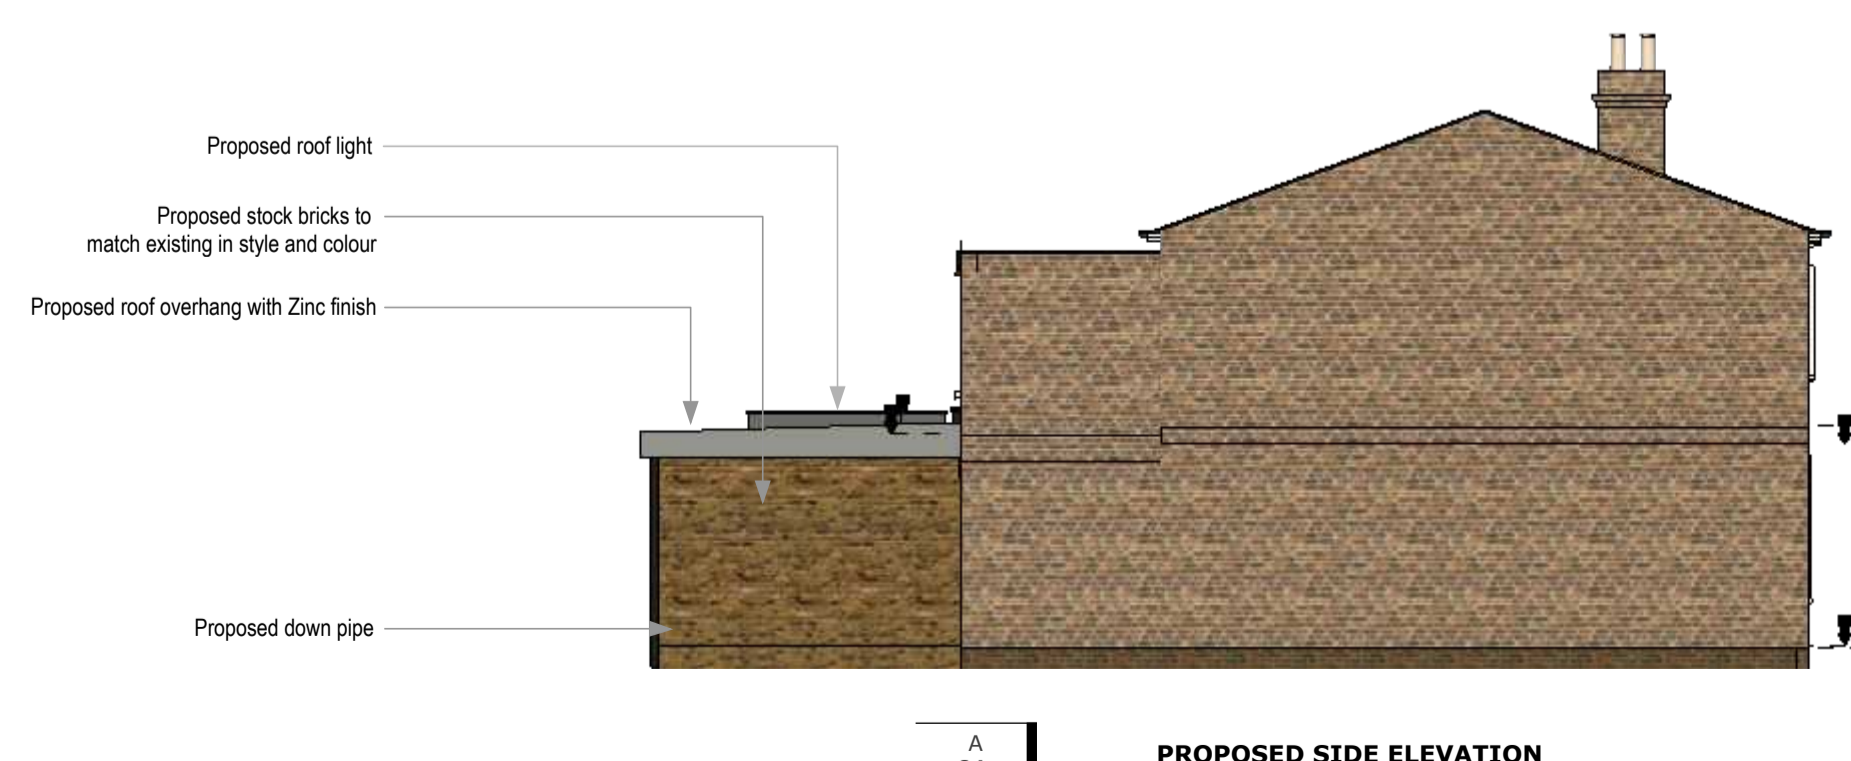

PROPOSED SIDE ELEVATION
A 01 | scale: 1:100



PROPOSED VIEW
A 01 | scale:



PROPOSED VIEW
A 01 | scale:

COORDINATION	
<input checked="" type="checkbox"/> Preliminary Design	<input type="checkbox"/> Building Upgrade
<input checked="" type="checkbox"/> Planning / LDC Submitted	<input type="checkbox"/> Building Control Sign off
<input type="checkbox"/> Planning Granted	<input type="checkbox"/> Thames Water

